

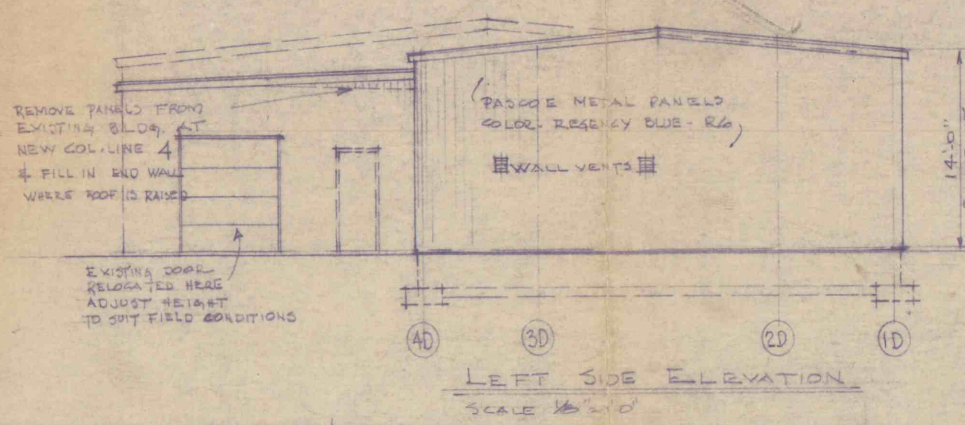
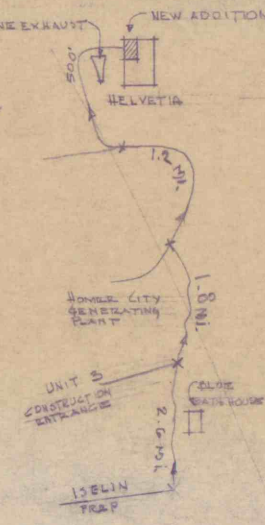
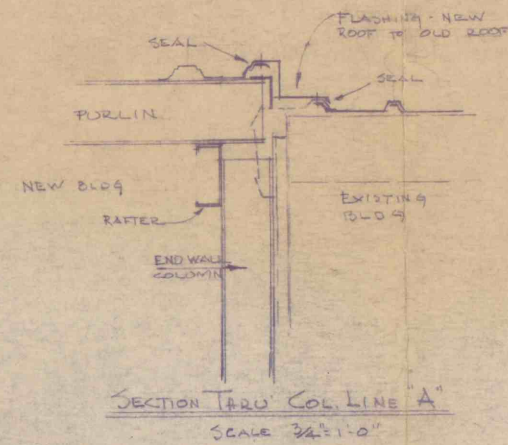


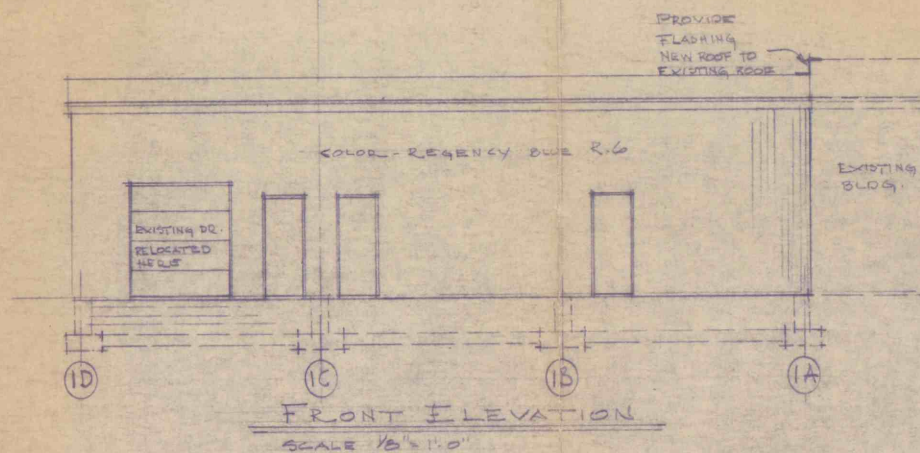

DOOR NO.	SIZE	TYPE	MATERIAL	FRAME	BUCK SIZE	LINTEL	SWING	KEYING	HARDWARE - REMARKS
1	3'-0" x 7'-0" x 1 3/4"	1	H.M.	H.M.	A	PRECAST	R #	KEYED	THRS-CL-A.P-TEMP.GL.
2	3'-0" x 6'-8" x 1 3/8"	1	H.M.	H.M.	A	DO	L #	PRIVACY	ONE WAY GLASS - 1/4" PLATE
3	5'-0" x 6'-8" x 1 3/8"	3	WOOD	H.M.	A	DO	SLIDING	-	
4	3'-0" x 6'-8" x 1 3/8"	2	H.M.	H.M.	A	DO	L #	PASSAGE	
5	DO	REUSE EXISTING DOOR FROM TOP OF HALL STAIRS (R.H.)						PRIVACY	
6	DO	REUSE EXISTING DOOR FROM BOTTOM OF HALL STAIRS (R.H.)						PRIVACY	
7	DO	2	H.M.	H.M.	A	PRECAST	L #	PASSAGE	
8	DO	2	H.M.	H.M.	B	WOOD	L #	PASSAGE	
9	DO	2	H.M.	H.M.	B	DO	R #	PASSAGE	
10	3'-0" x 7'-0" x 1 3/4"	1	H.M.	H.M.	A		L #	KEYED	THRS-CL-A.P-TEMP.GL.
11	DO	1	H.M.	H.M.	A		L #	KEYED	DO
12	DO	1	H.M.	H.M.	A		R #	KEYED	DO
13	DO	1	H.M.	H.M.	A		L #	KEYED	DO

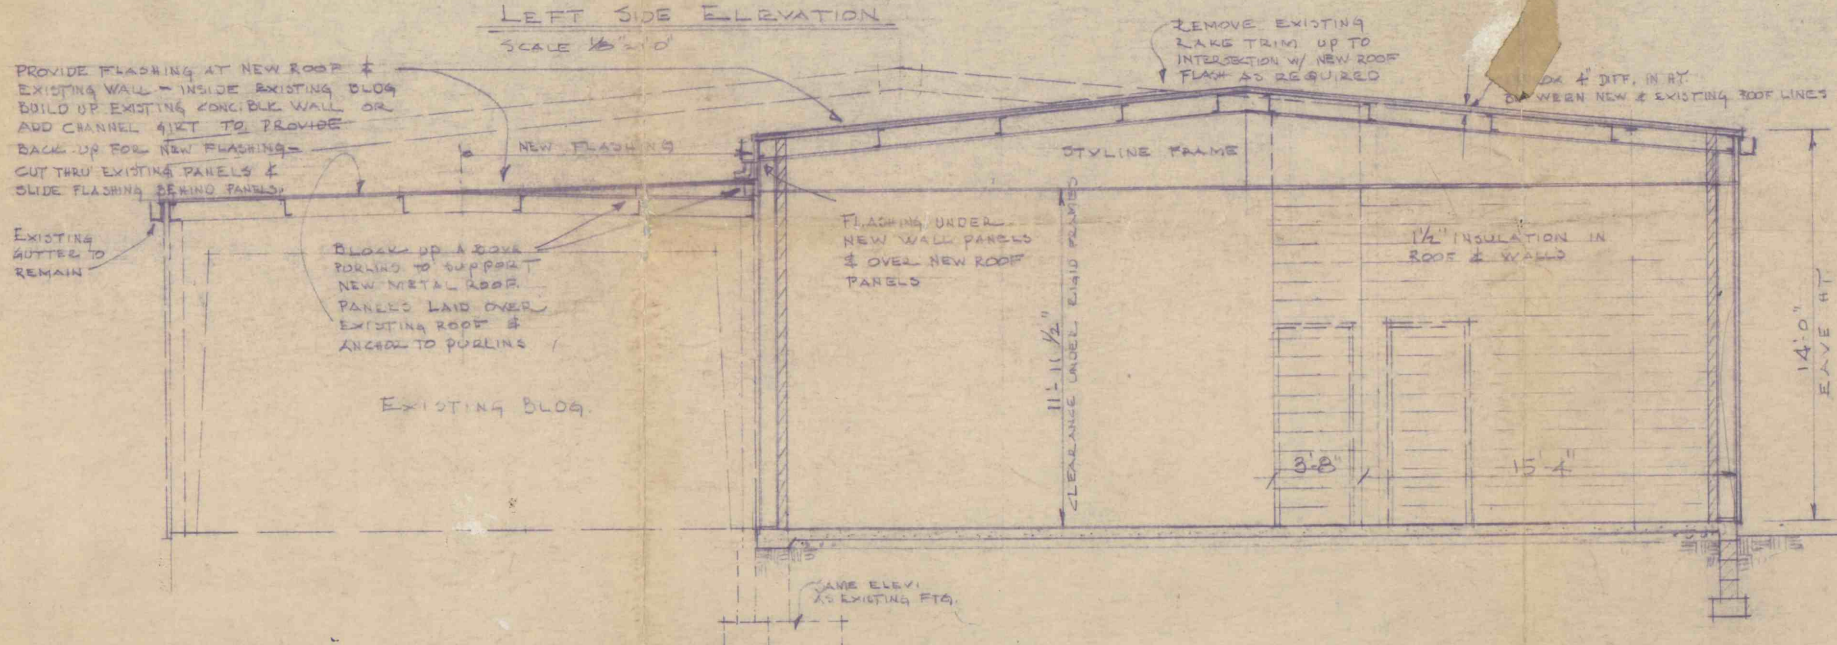

40' x 60' ADDITION
R & P COAL
HELVETIA COAL COMPANY DIVISION
LEBOR COAL CO. INC. 121 DONALD LANE
JOHNSTOWN, PA 10/3/79 DWG No. 200-3
REVISED 10/24/79 DESIGNED, ADDED

IMAGH 15348