


PARCEL NUMBER	CUSTODIAN	KIND OF INSTRUMENT	DATE OF INSTRUMENT	VALUATION SECTION NO. 3C GRANTOR	GRANTEE	REC. ELK CO. BOOK PAGE DATE
1 2 3		Lease		NYL & W.R.	P.S. & N.R.R.	

REMARKS
Held by adverse possession
Held by adverse possession

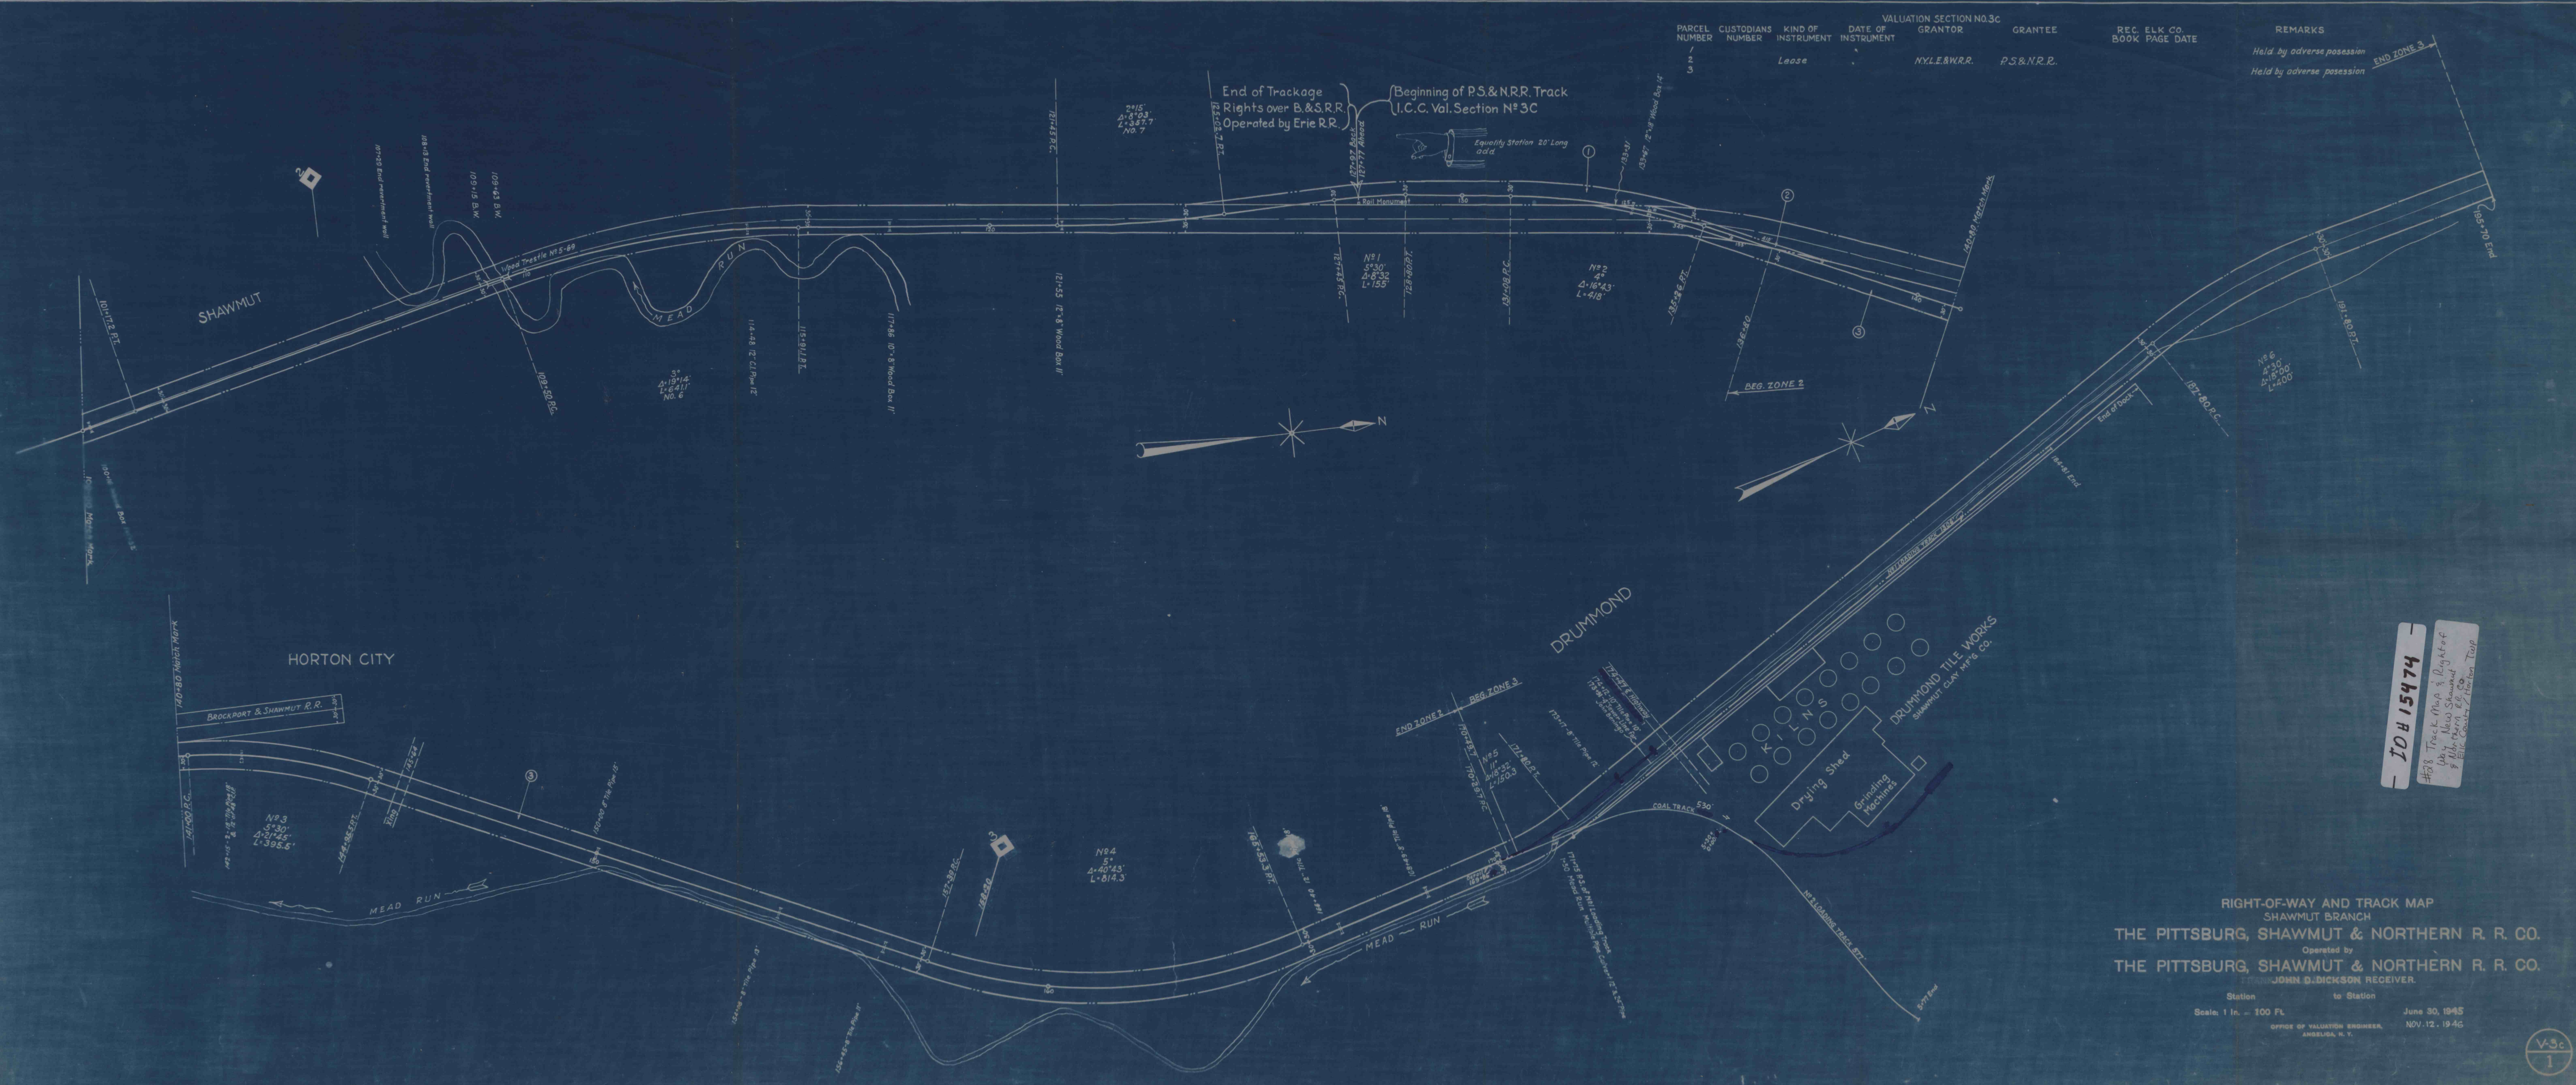

RIGHT-OF-WAY AND TRACK MAP
SHAWMUT BRANCH
THE PITTSBURG, SHAWMUT & NORTHERN R. R. CO.
Operated by
THE PITTSBURG, SHAWMUT & NORTHERN R. R. CO.
JOHN D. DICKSON, RECEIVER.
Station to Station
Scale: 1 in. = 100 ft.
June 30, 1945
NOV. 12, 1946
OFFICE OF VALUATION ENGINEER,
ANGELICA, N. Y.

104 15474
#28 Track Map of Right of
Way, Mead Shawmut
& Northern R.R. Co.
Elk County, Horton Twp