


Profile of Tramroad lines
Scale (Horiz: 1"=200'
Vert: 1"=20')

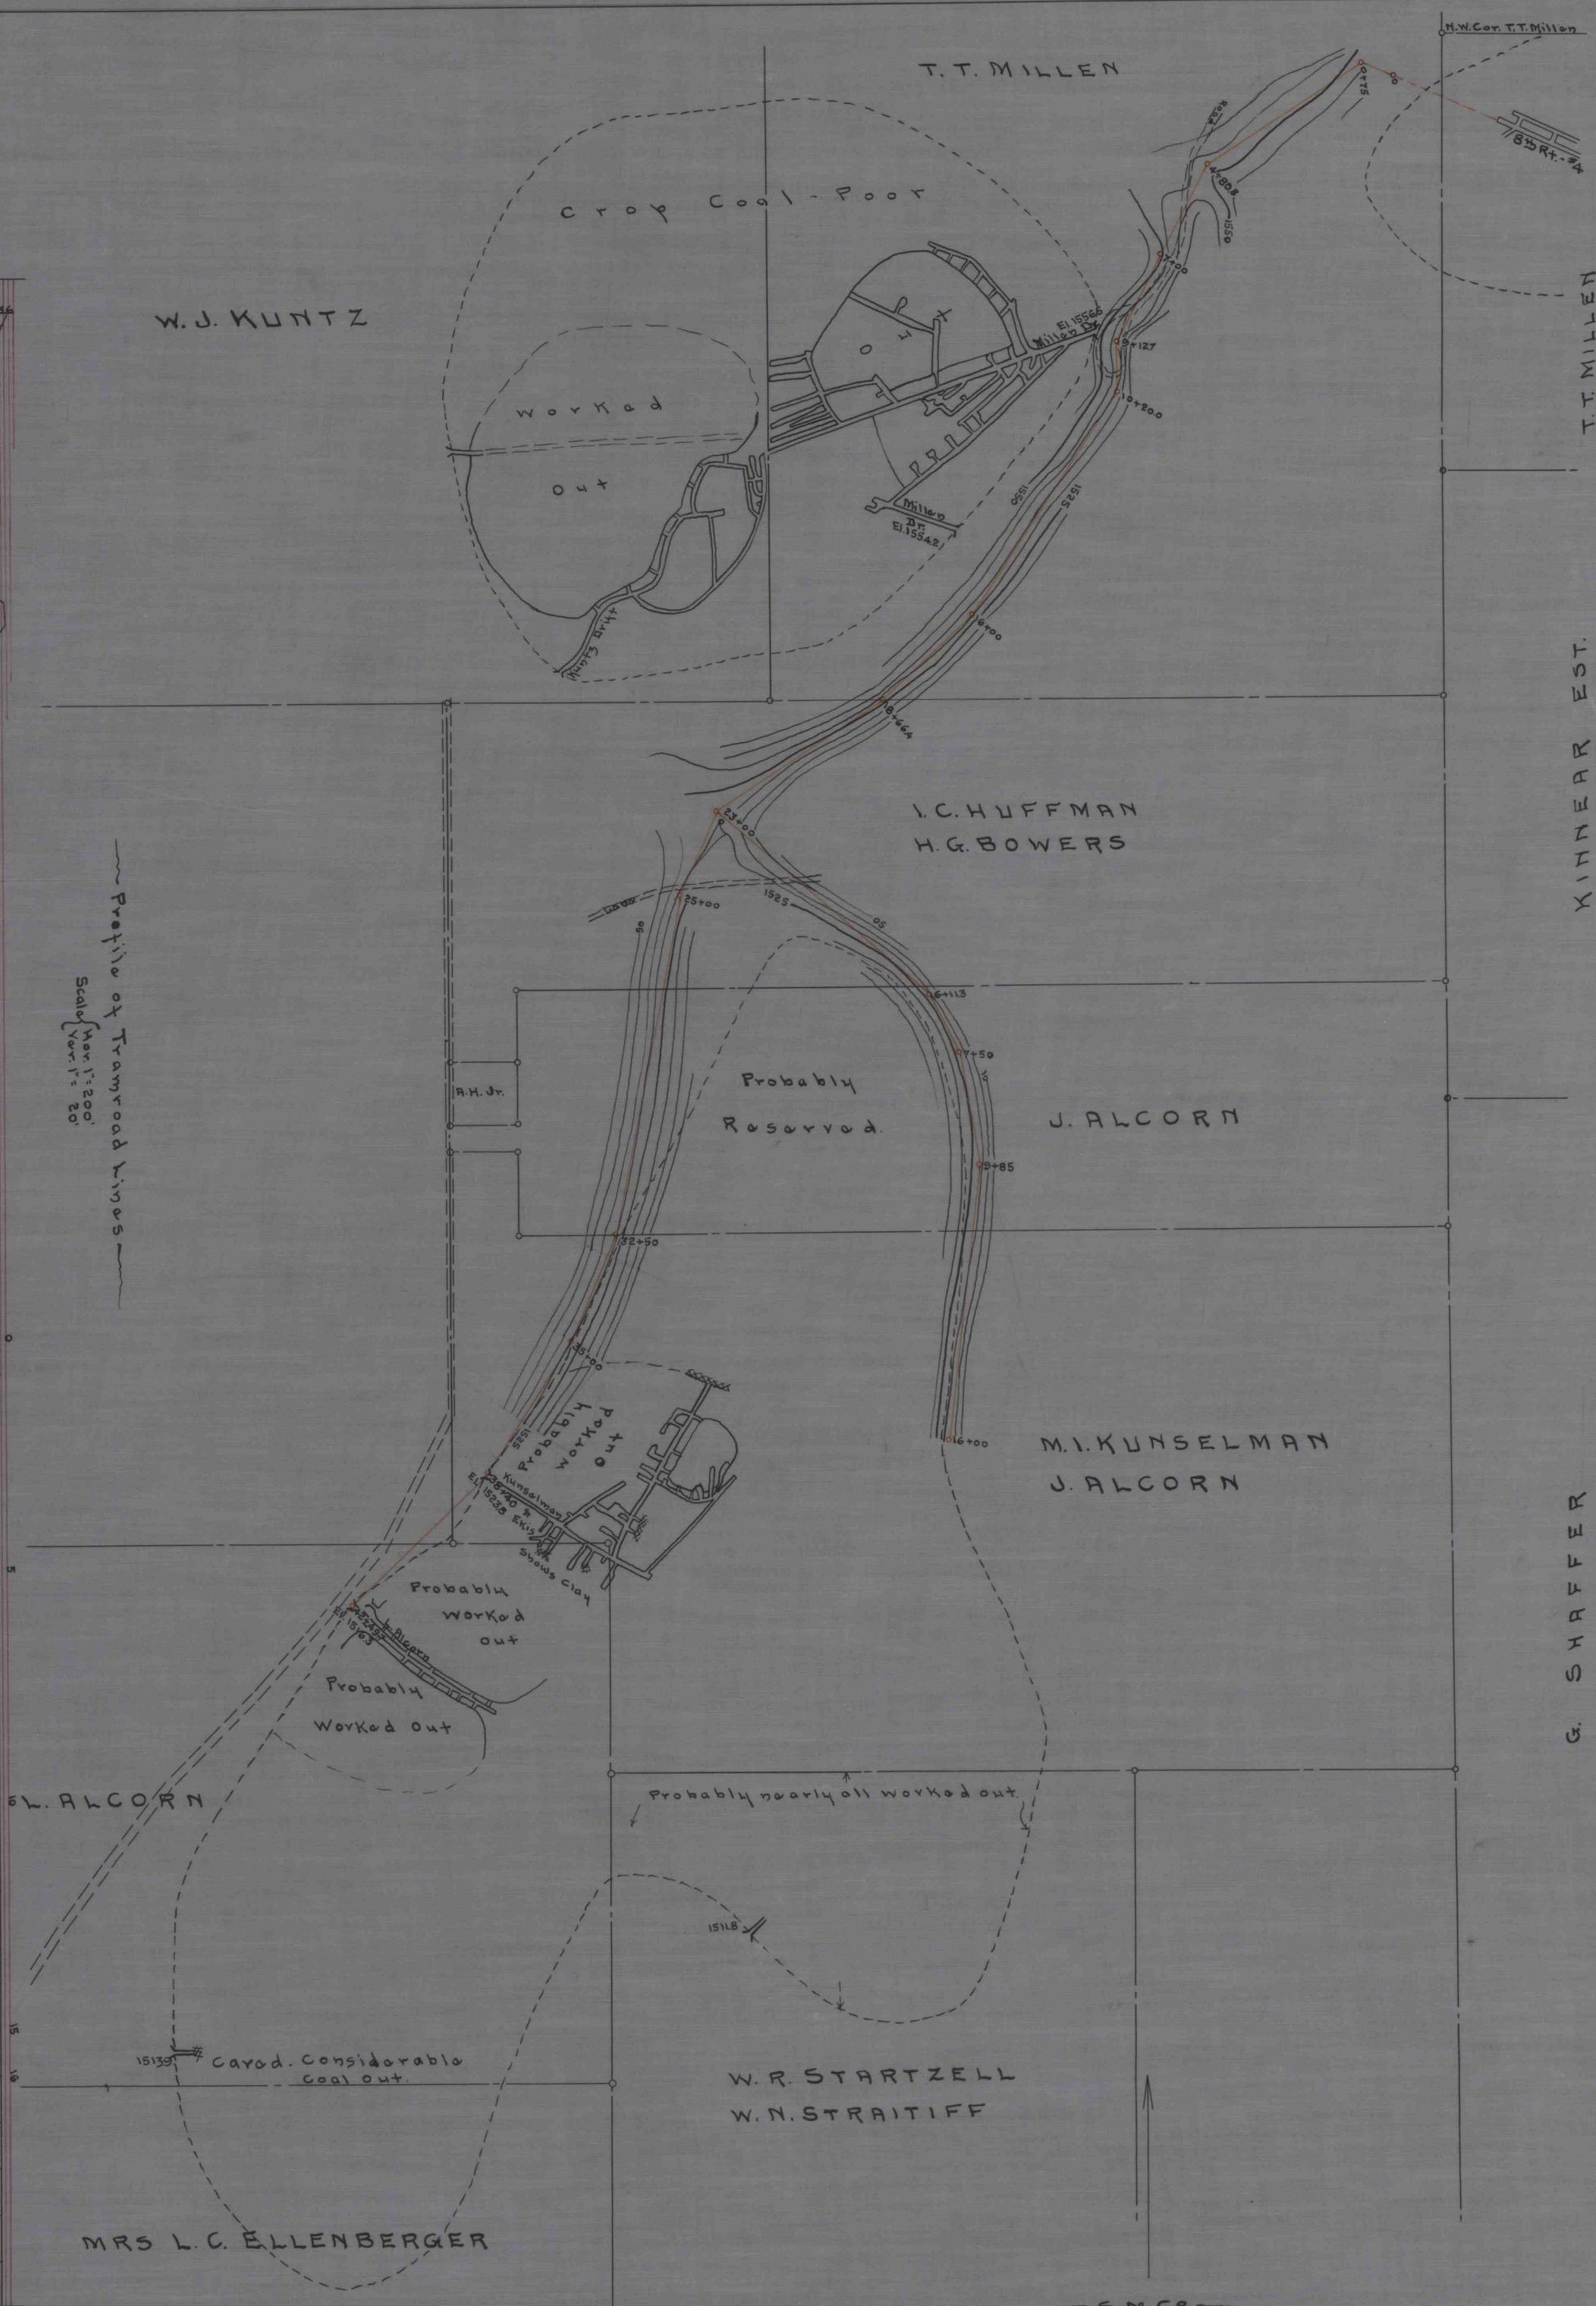

—S.M.C.—
MAP SHOWING SOME COAL LANDS IN OLIVER TWP,
JEFF. CO. PA. ADJACENT TO NO 4 MINE WORKINGS.