



SUPPORT FOR WASHING TRAY

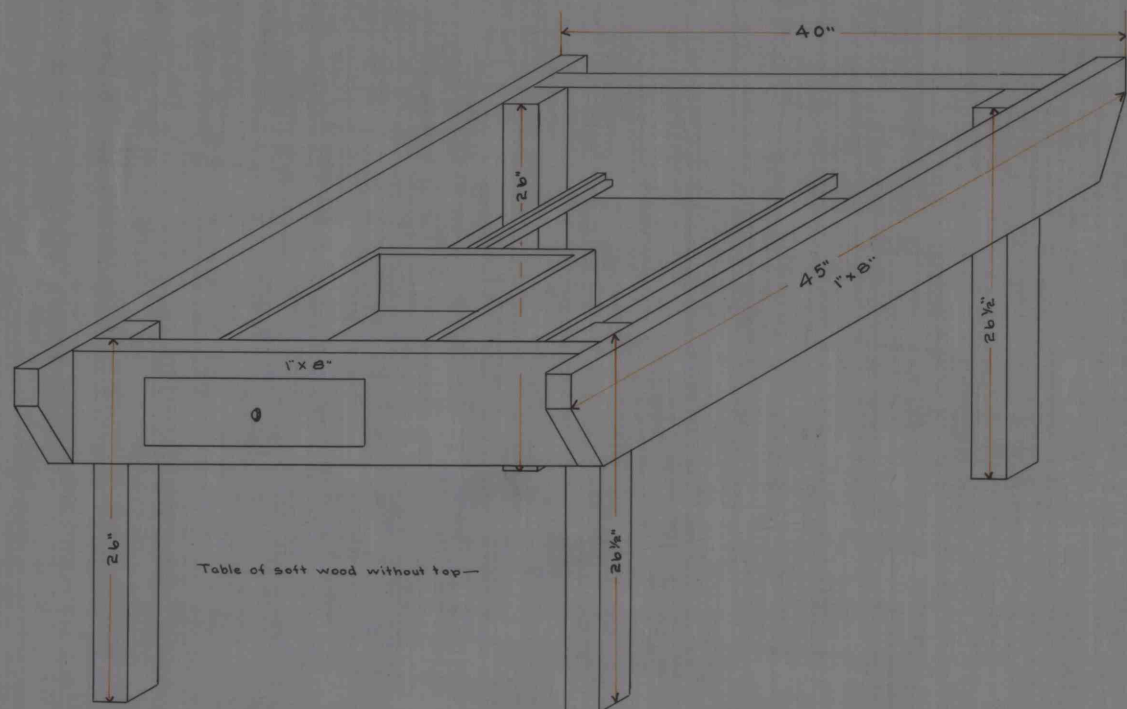


GENERAL VIEW


WASHING TRAY

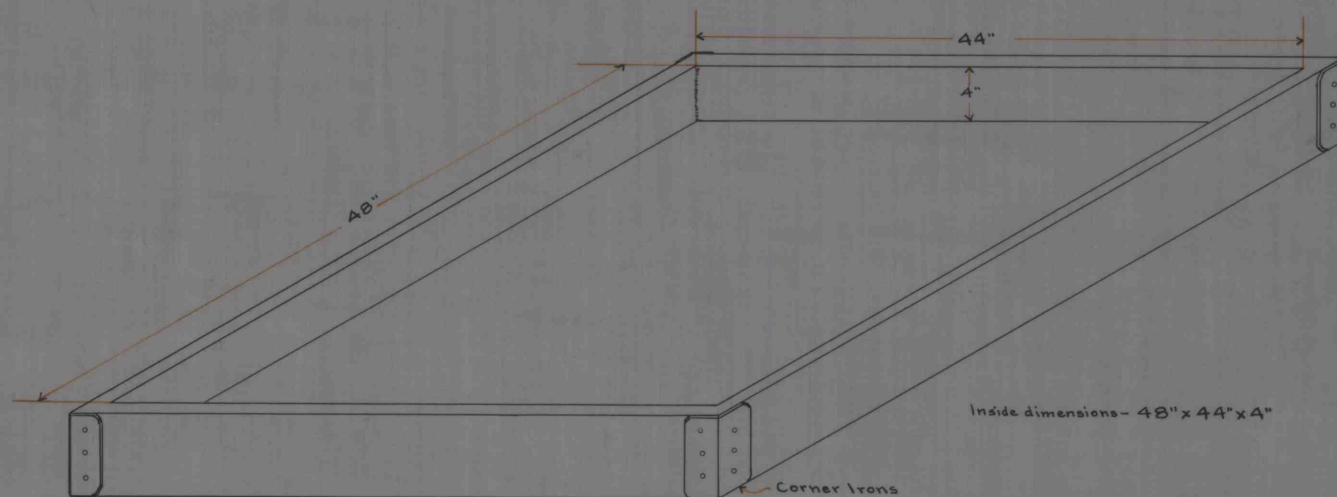


GENERAL VIEW

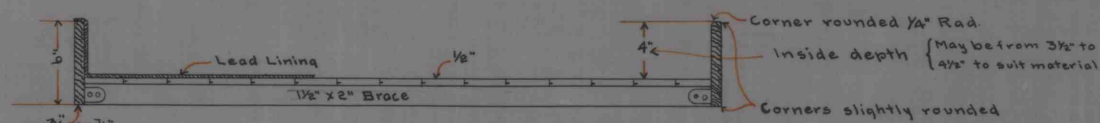

CROSS SECTION

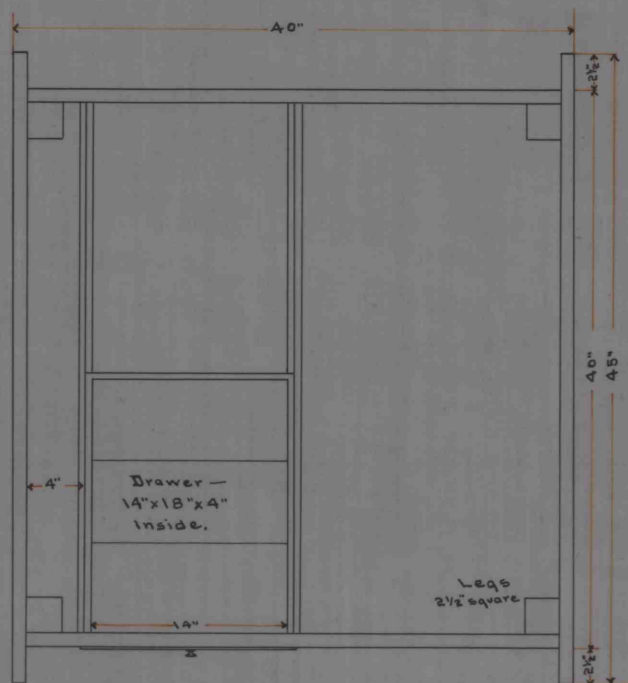


TOP VIEW

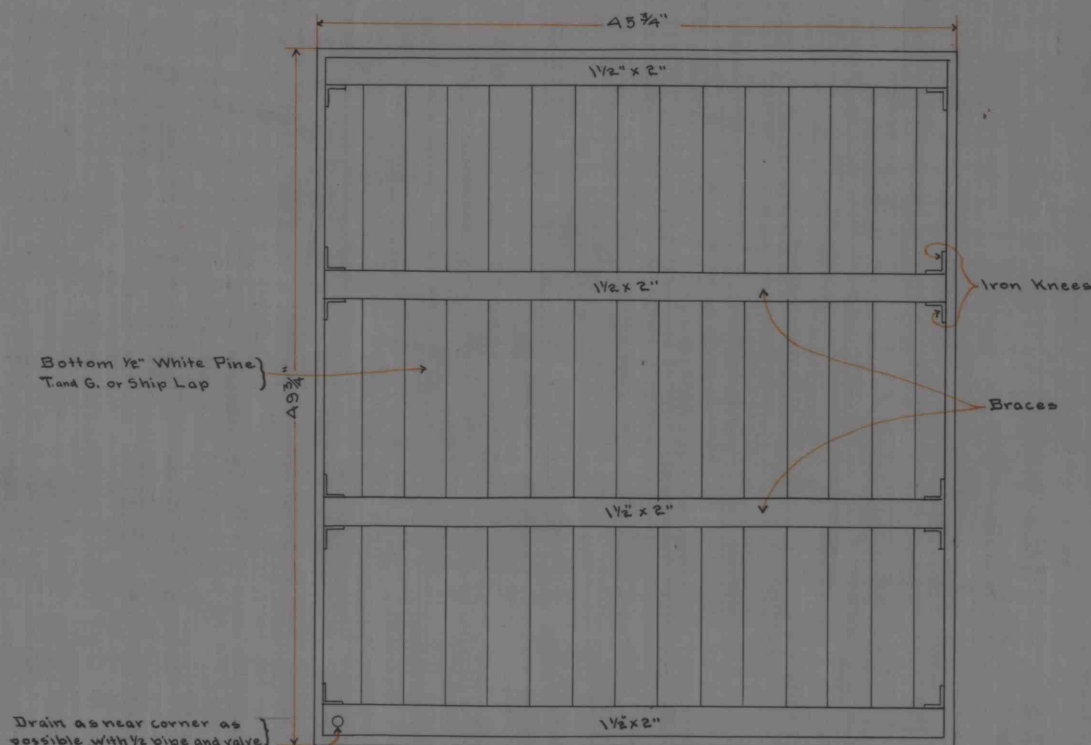

BOTTOM VIEW


Sides and Bottom Braces - Oak or Hardwood
Floor - White Pine or Soft Wood
All lumber to be well seasoned. Frame to have rubbed oil finish
Lining - Sheet Lead

FRAME FOR DRAIN PAN

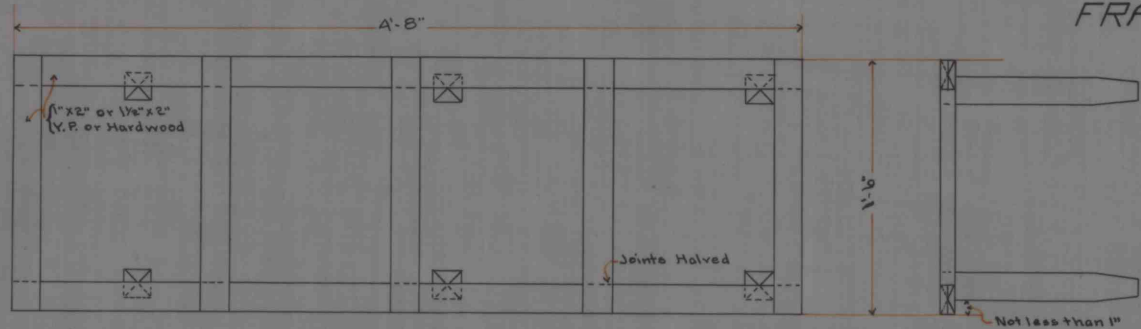


PLAN

END ELEV

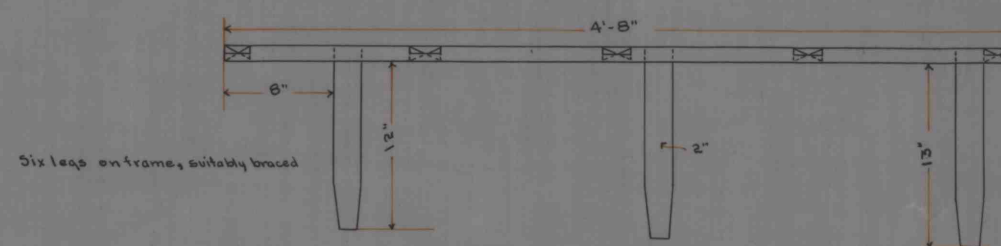

SIDE ELEVATION

DRAIN PAN

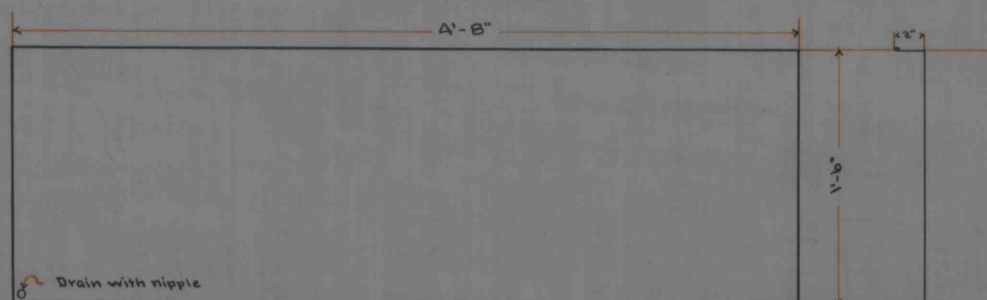

PLAN

SECTION

Copper Drain Pan, 2" deep.
Edge rolled over heavy wire.
Pan to be fastened to frame,
with metal clips.

SHAWMUT MINING COMPANY
TRAYS AND FRAMES
FOR WASHING BLUEPRINTS

IMAPS#15735

Number	551
Date	Feb. 28 th 1912
Scale	1 1/2" = 1'
Drawn by	J. W. B. - P. A. G.
Traced by	J. W. B.
Approved	
Chief Engr.	