
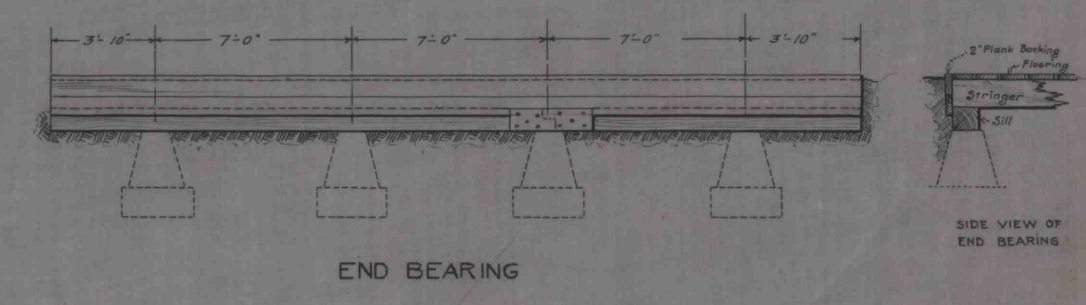
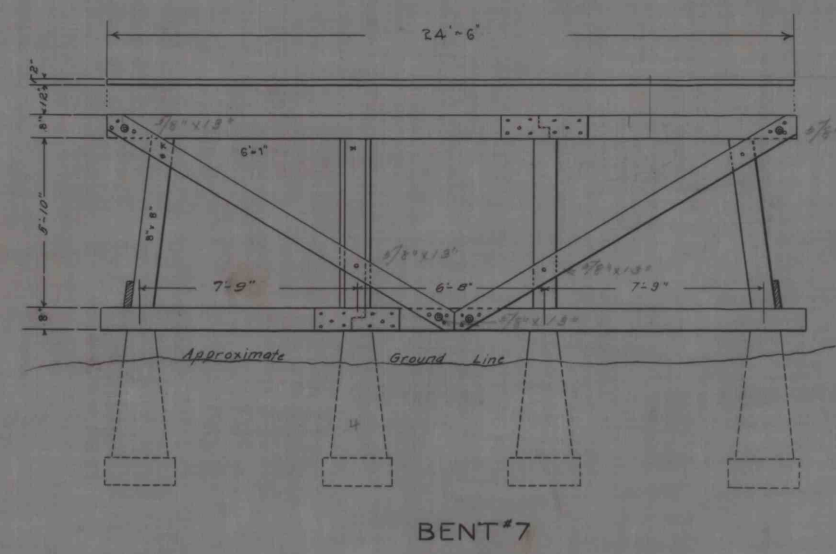
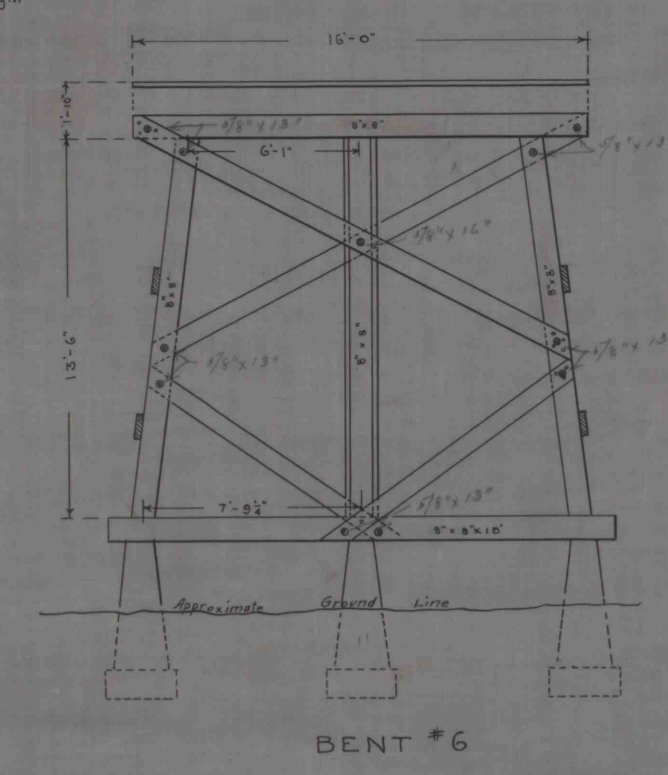
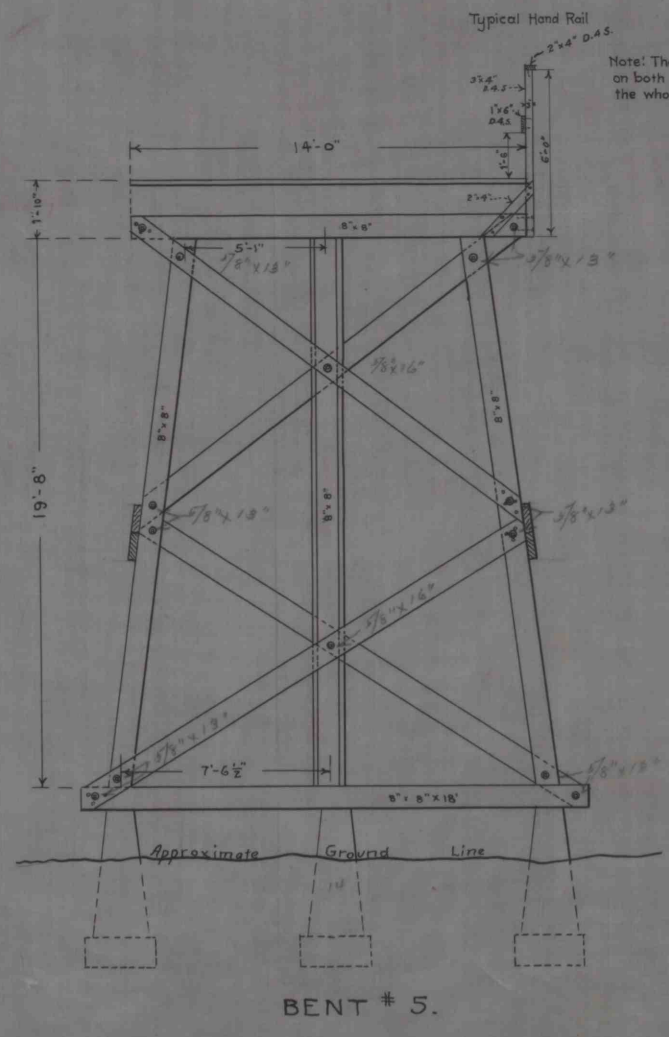
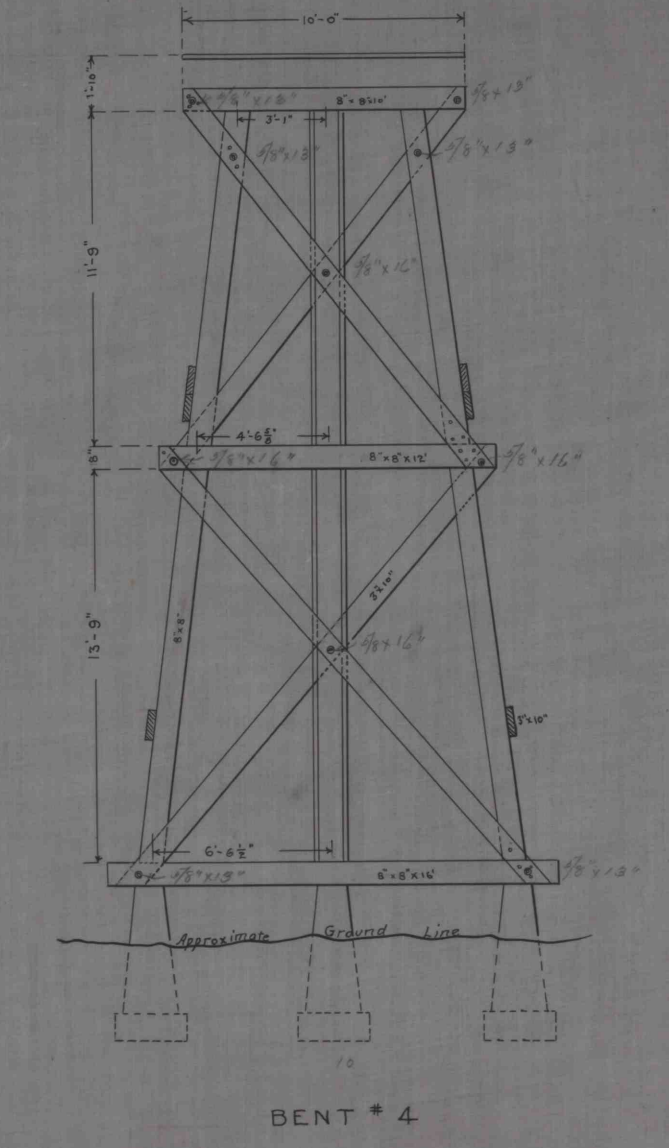
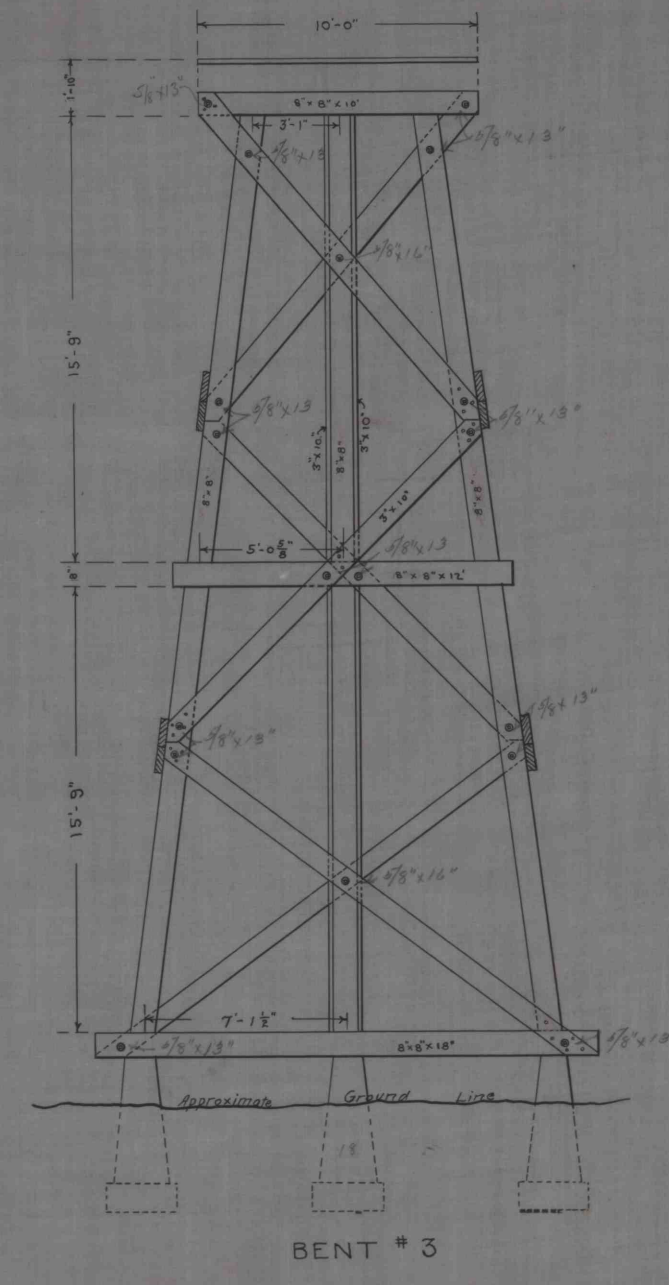
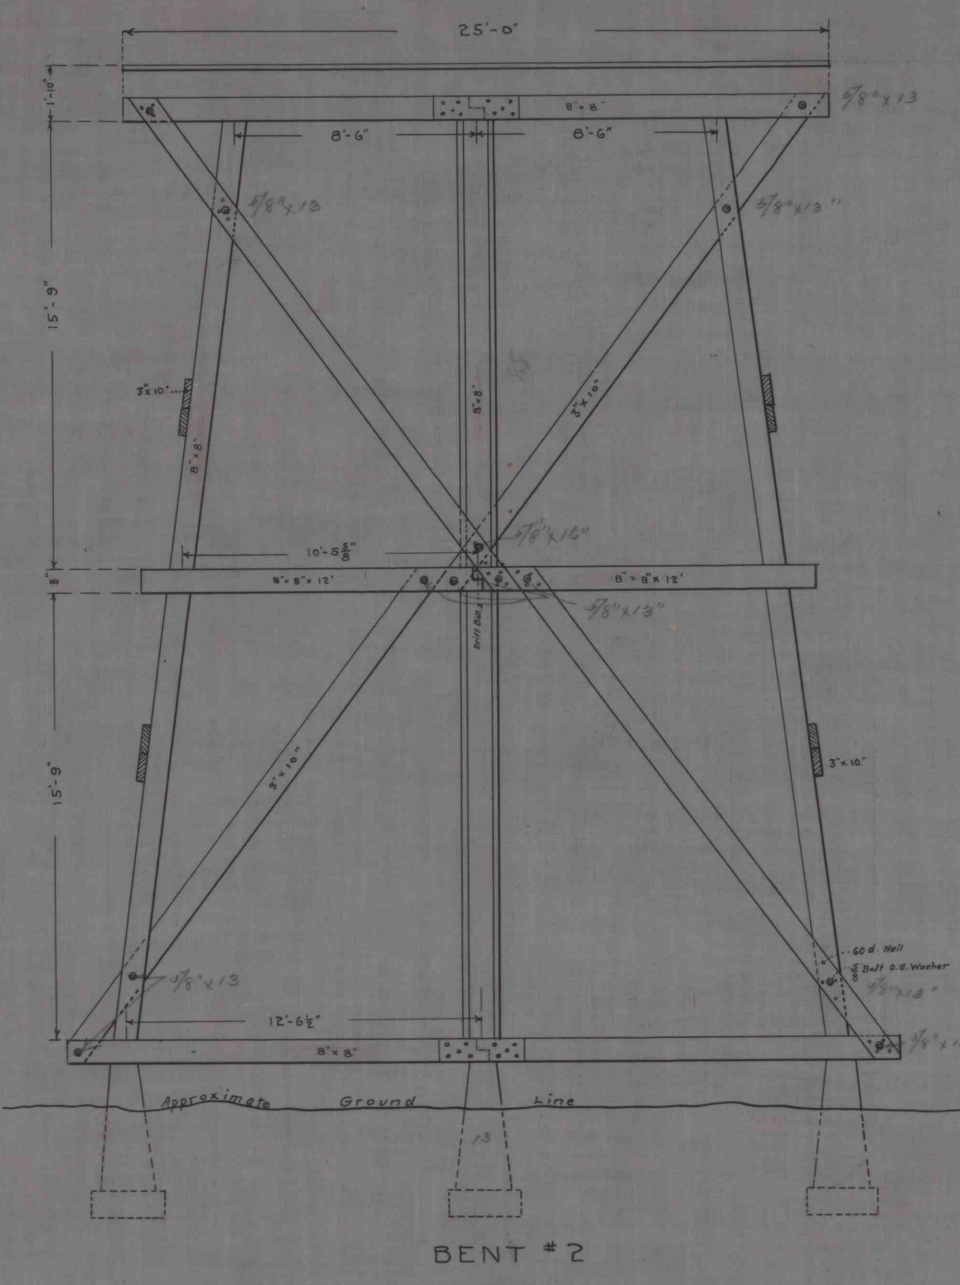


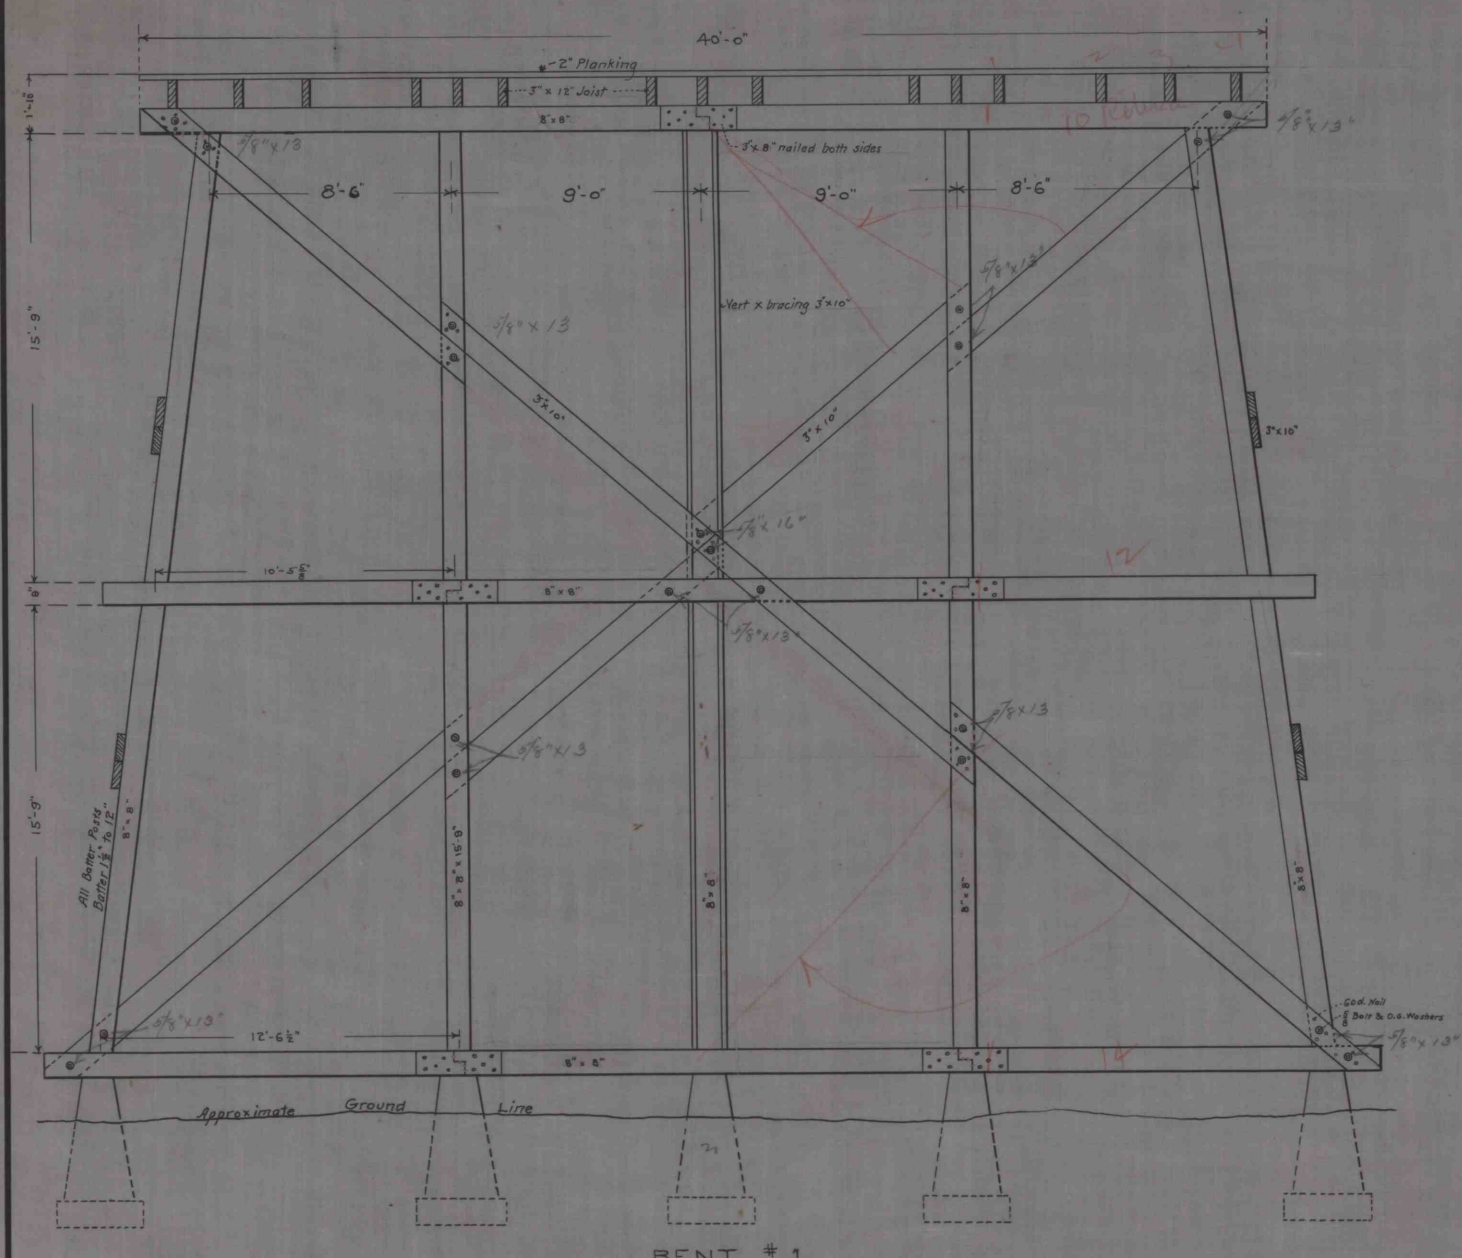

15745
P. S. & N. R. R.
ENGINEERING DEPARTMENT,
ANGELICA, N. Y.
PROP. COALING STATION
AT NO. 5
SCALE 1" = 4' April 12, 12
DRAWN BY: J. H. W. SURVEY NO. 12
CHECKED BY: C-26
CORRECTED: 709
APPROVED: J. H. W.
END OF SHEET