


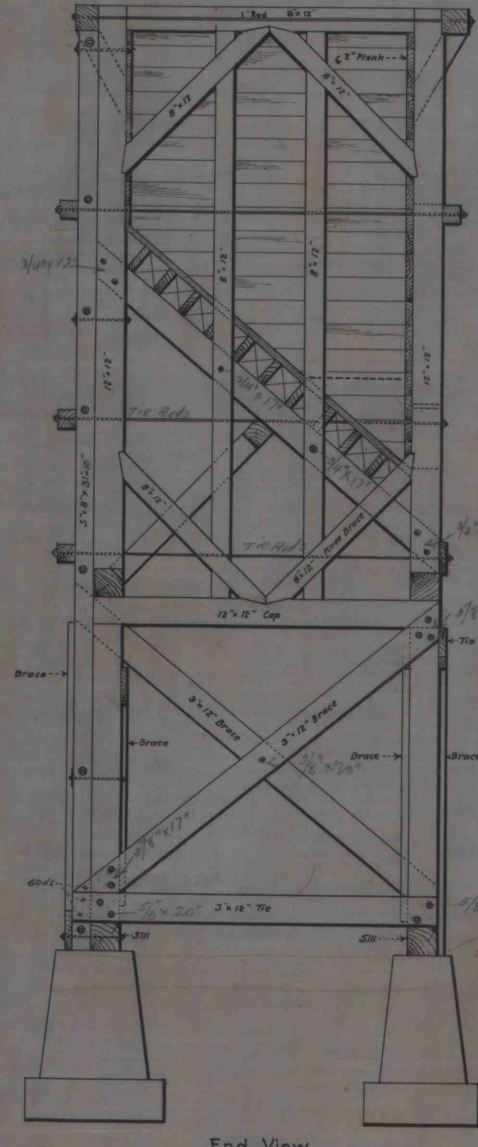


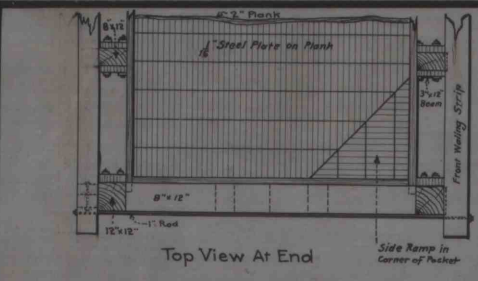


End View

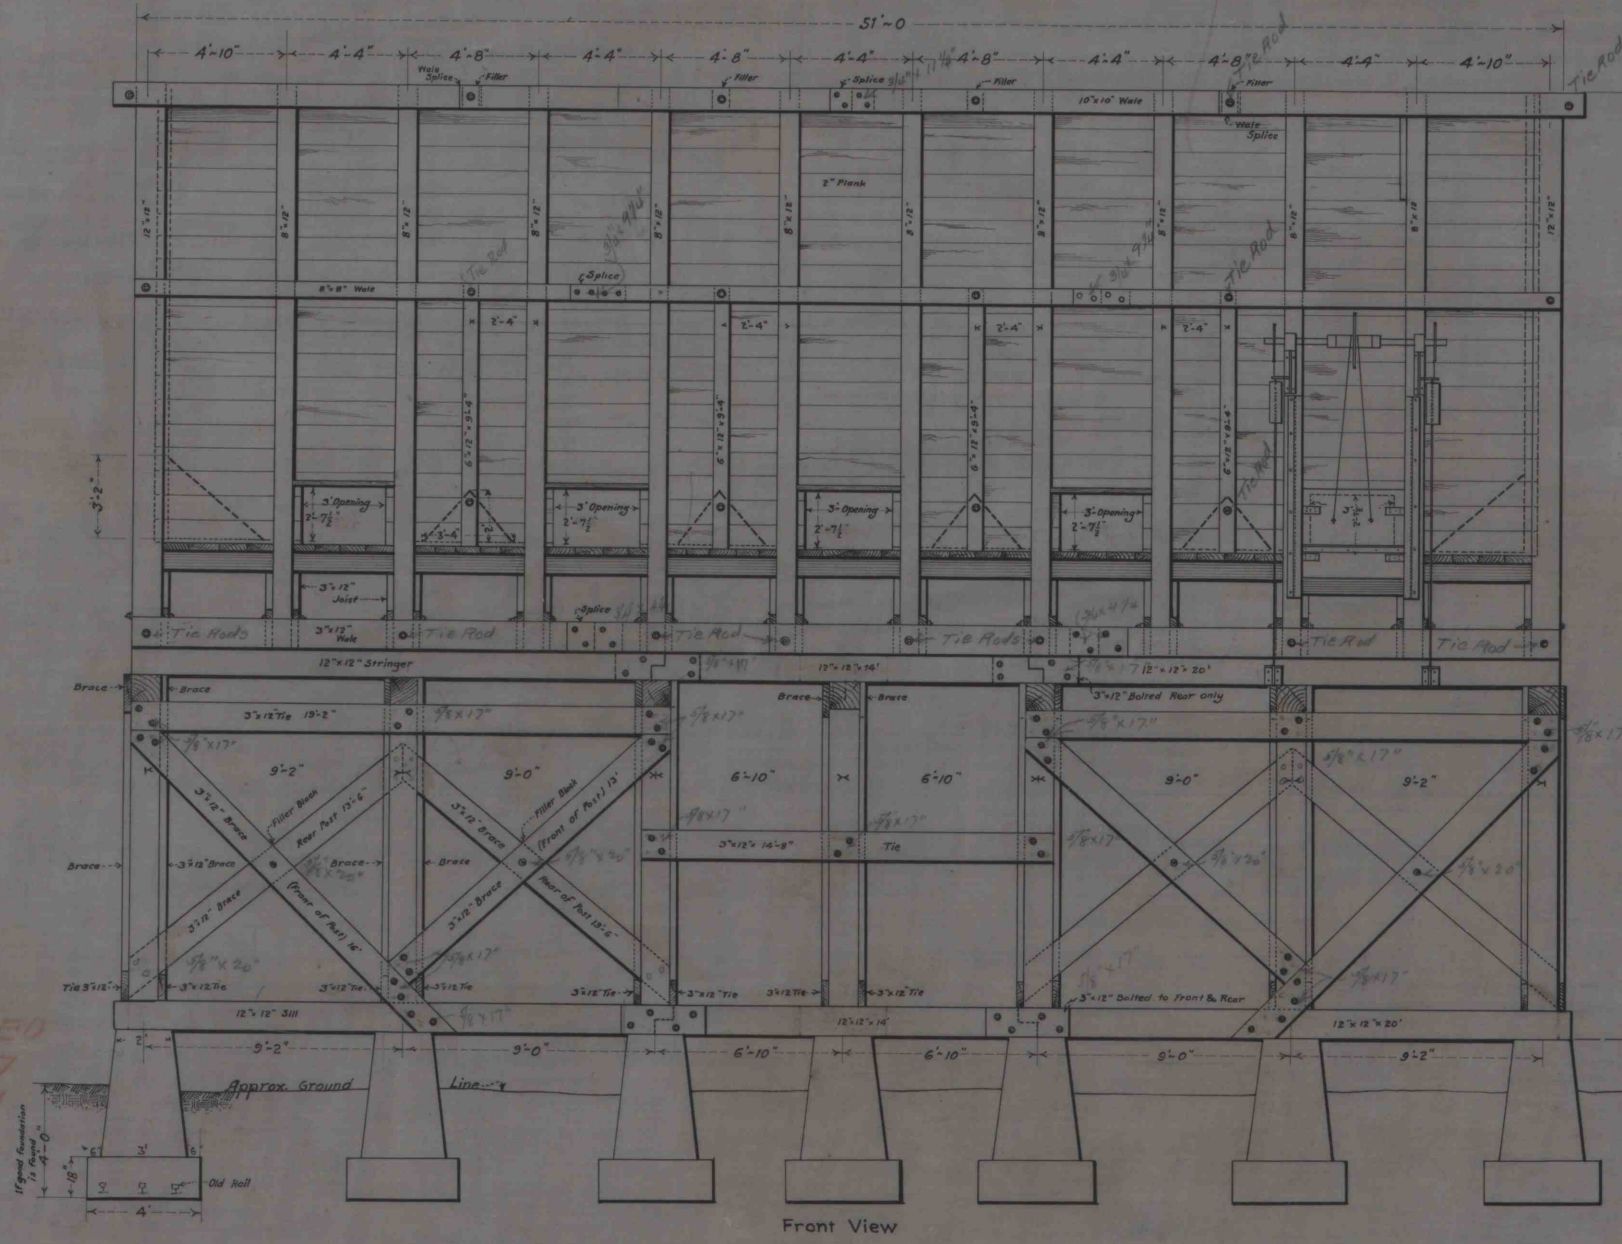


Front View

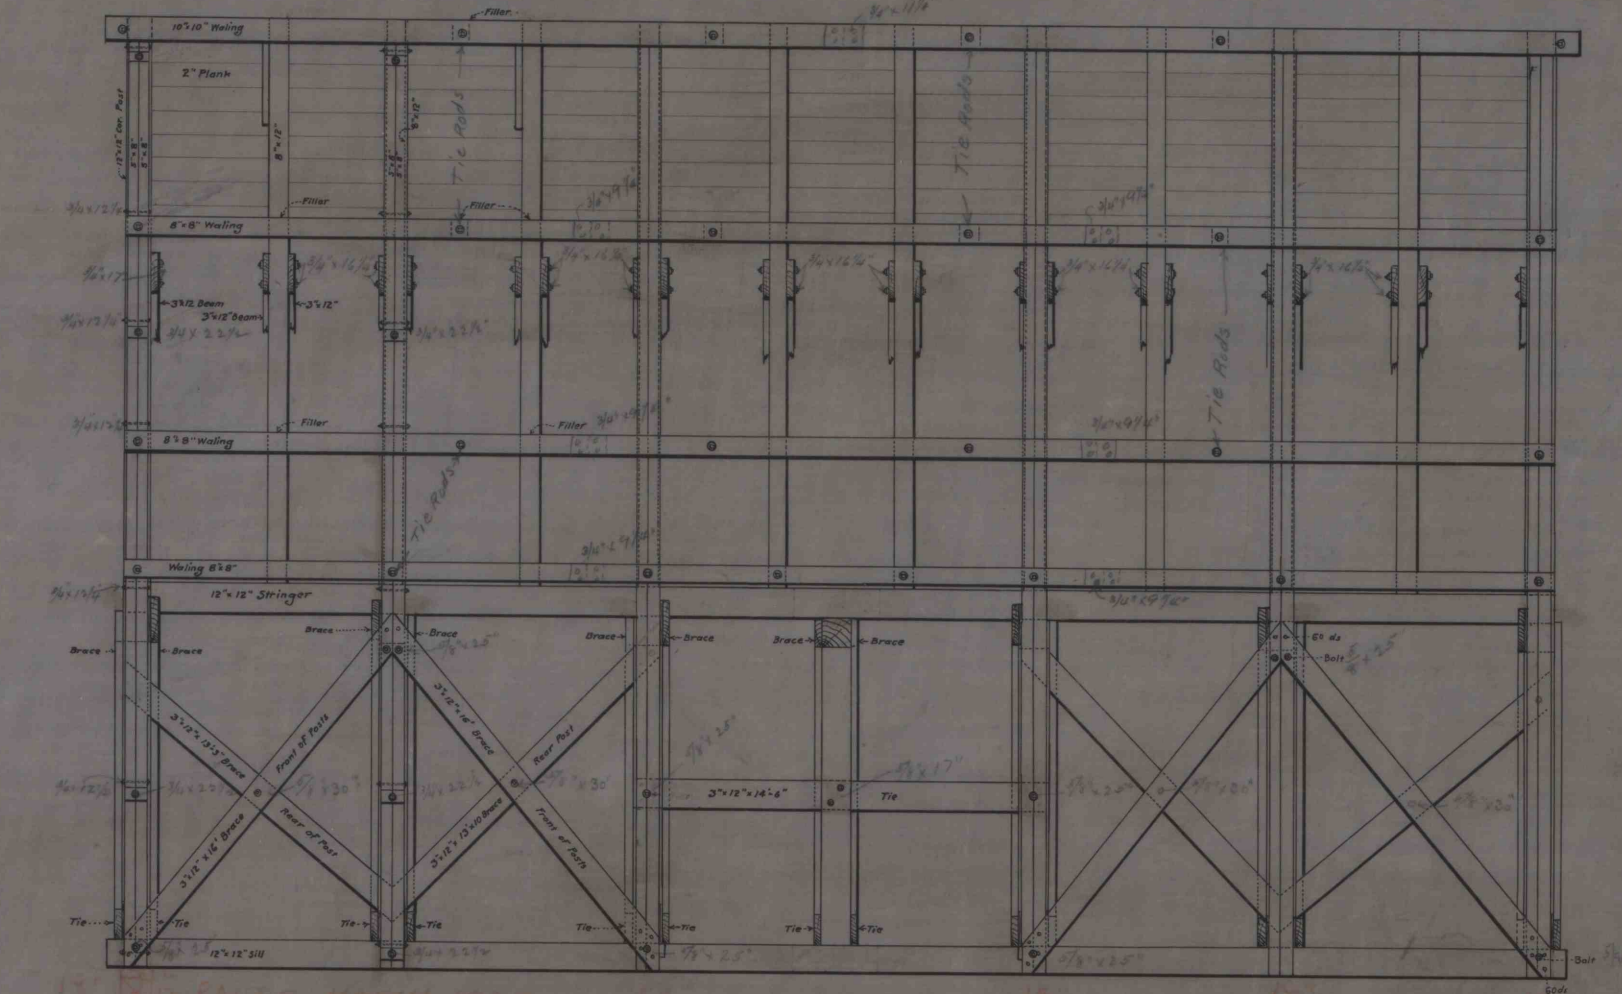


Rear View

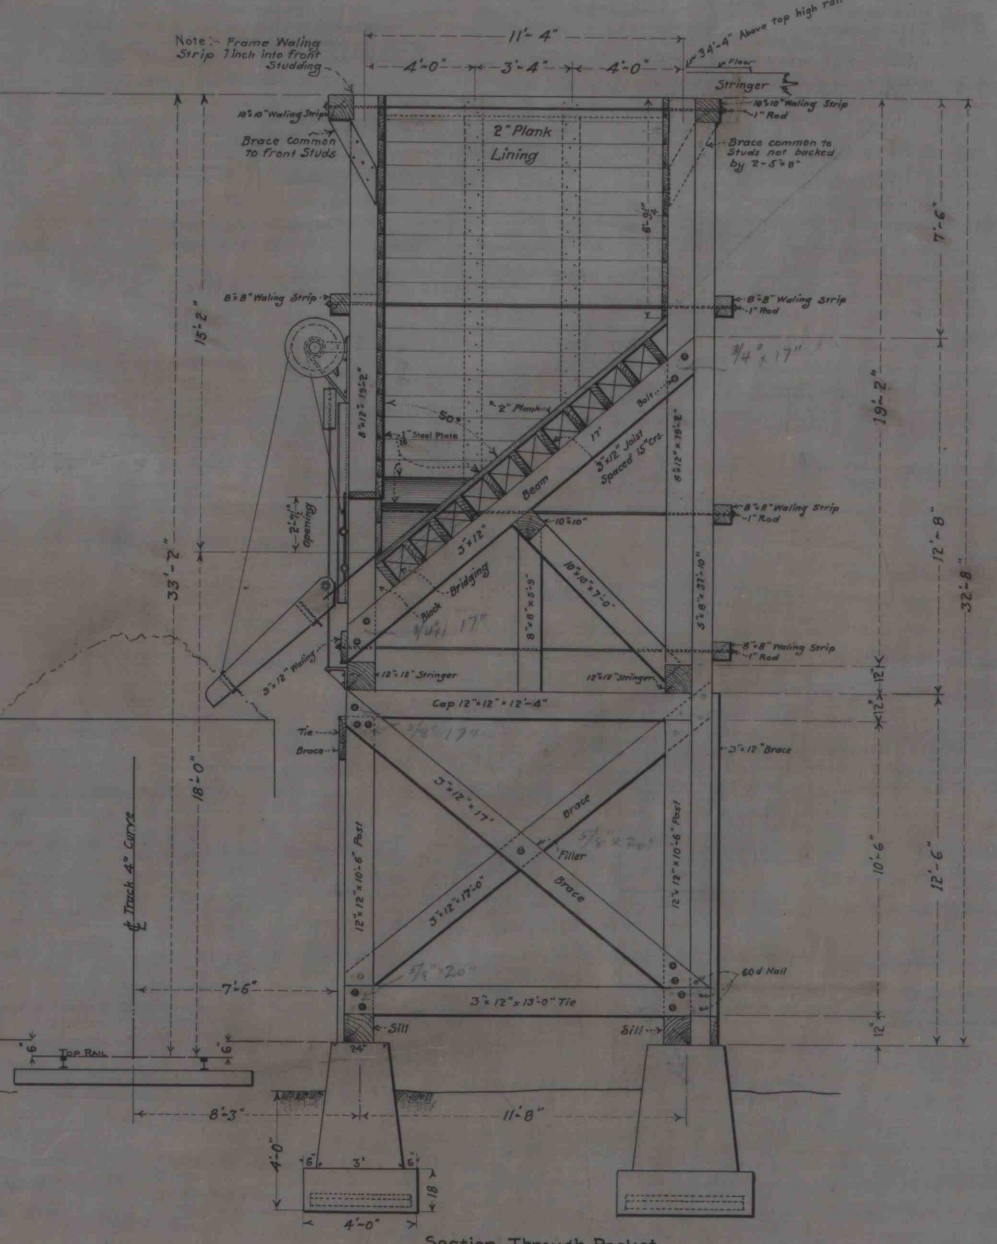

Section Through Pocket

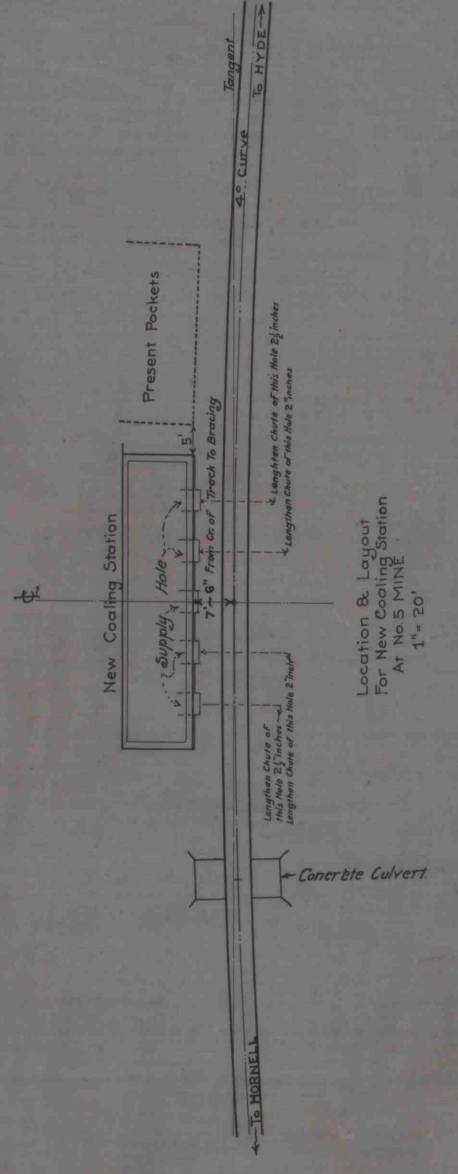

Location & Layout of the structure

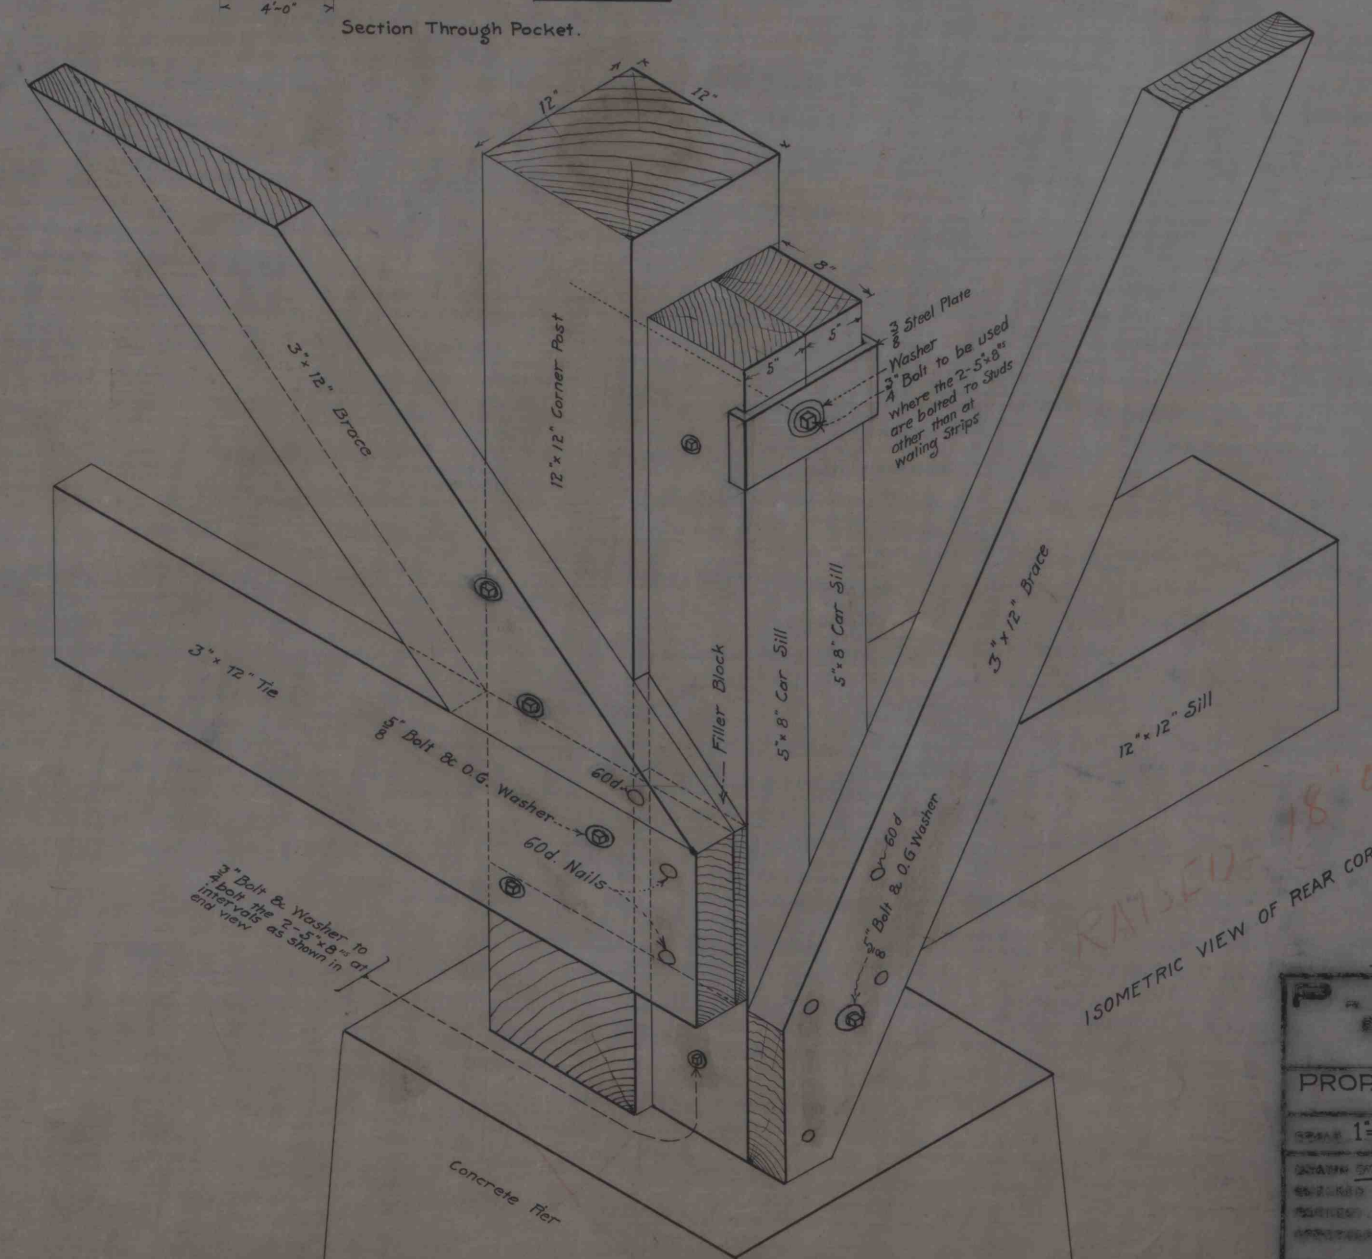

ISOMETRIC VIEW OF REAR CORNER

IMASH 15747

P. S. & N. E. R. R.

ENGINEERING DEPARTMENT

APRIL 10, 1927

PROP COALING STATION

AT NO. 5

Scale 1/4" = 1'-0"

March 8, 1927

6-26

709

W. H. W.