


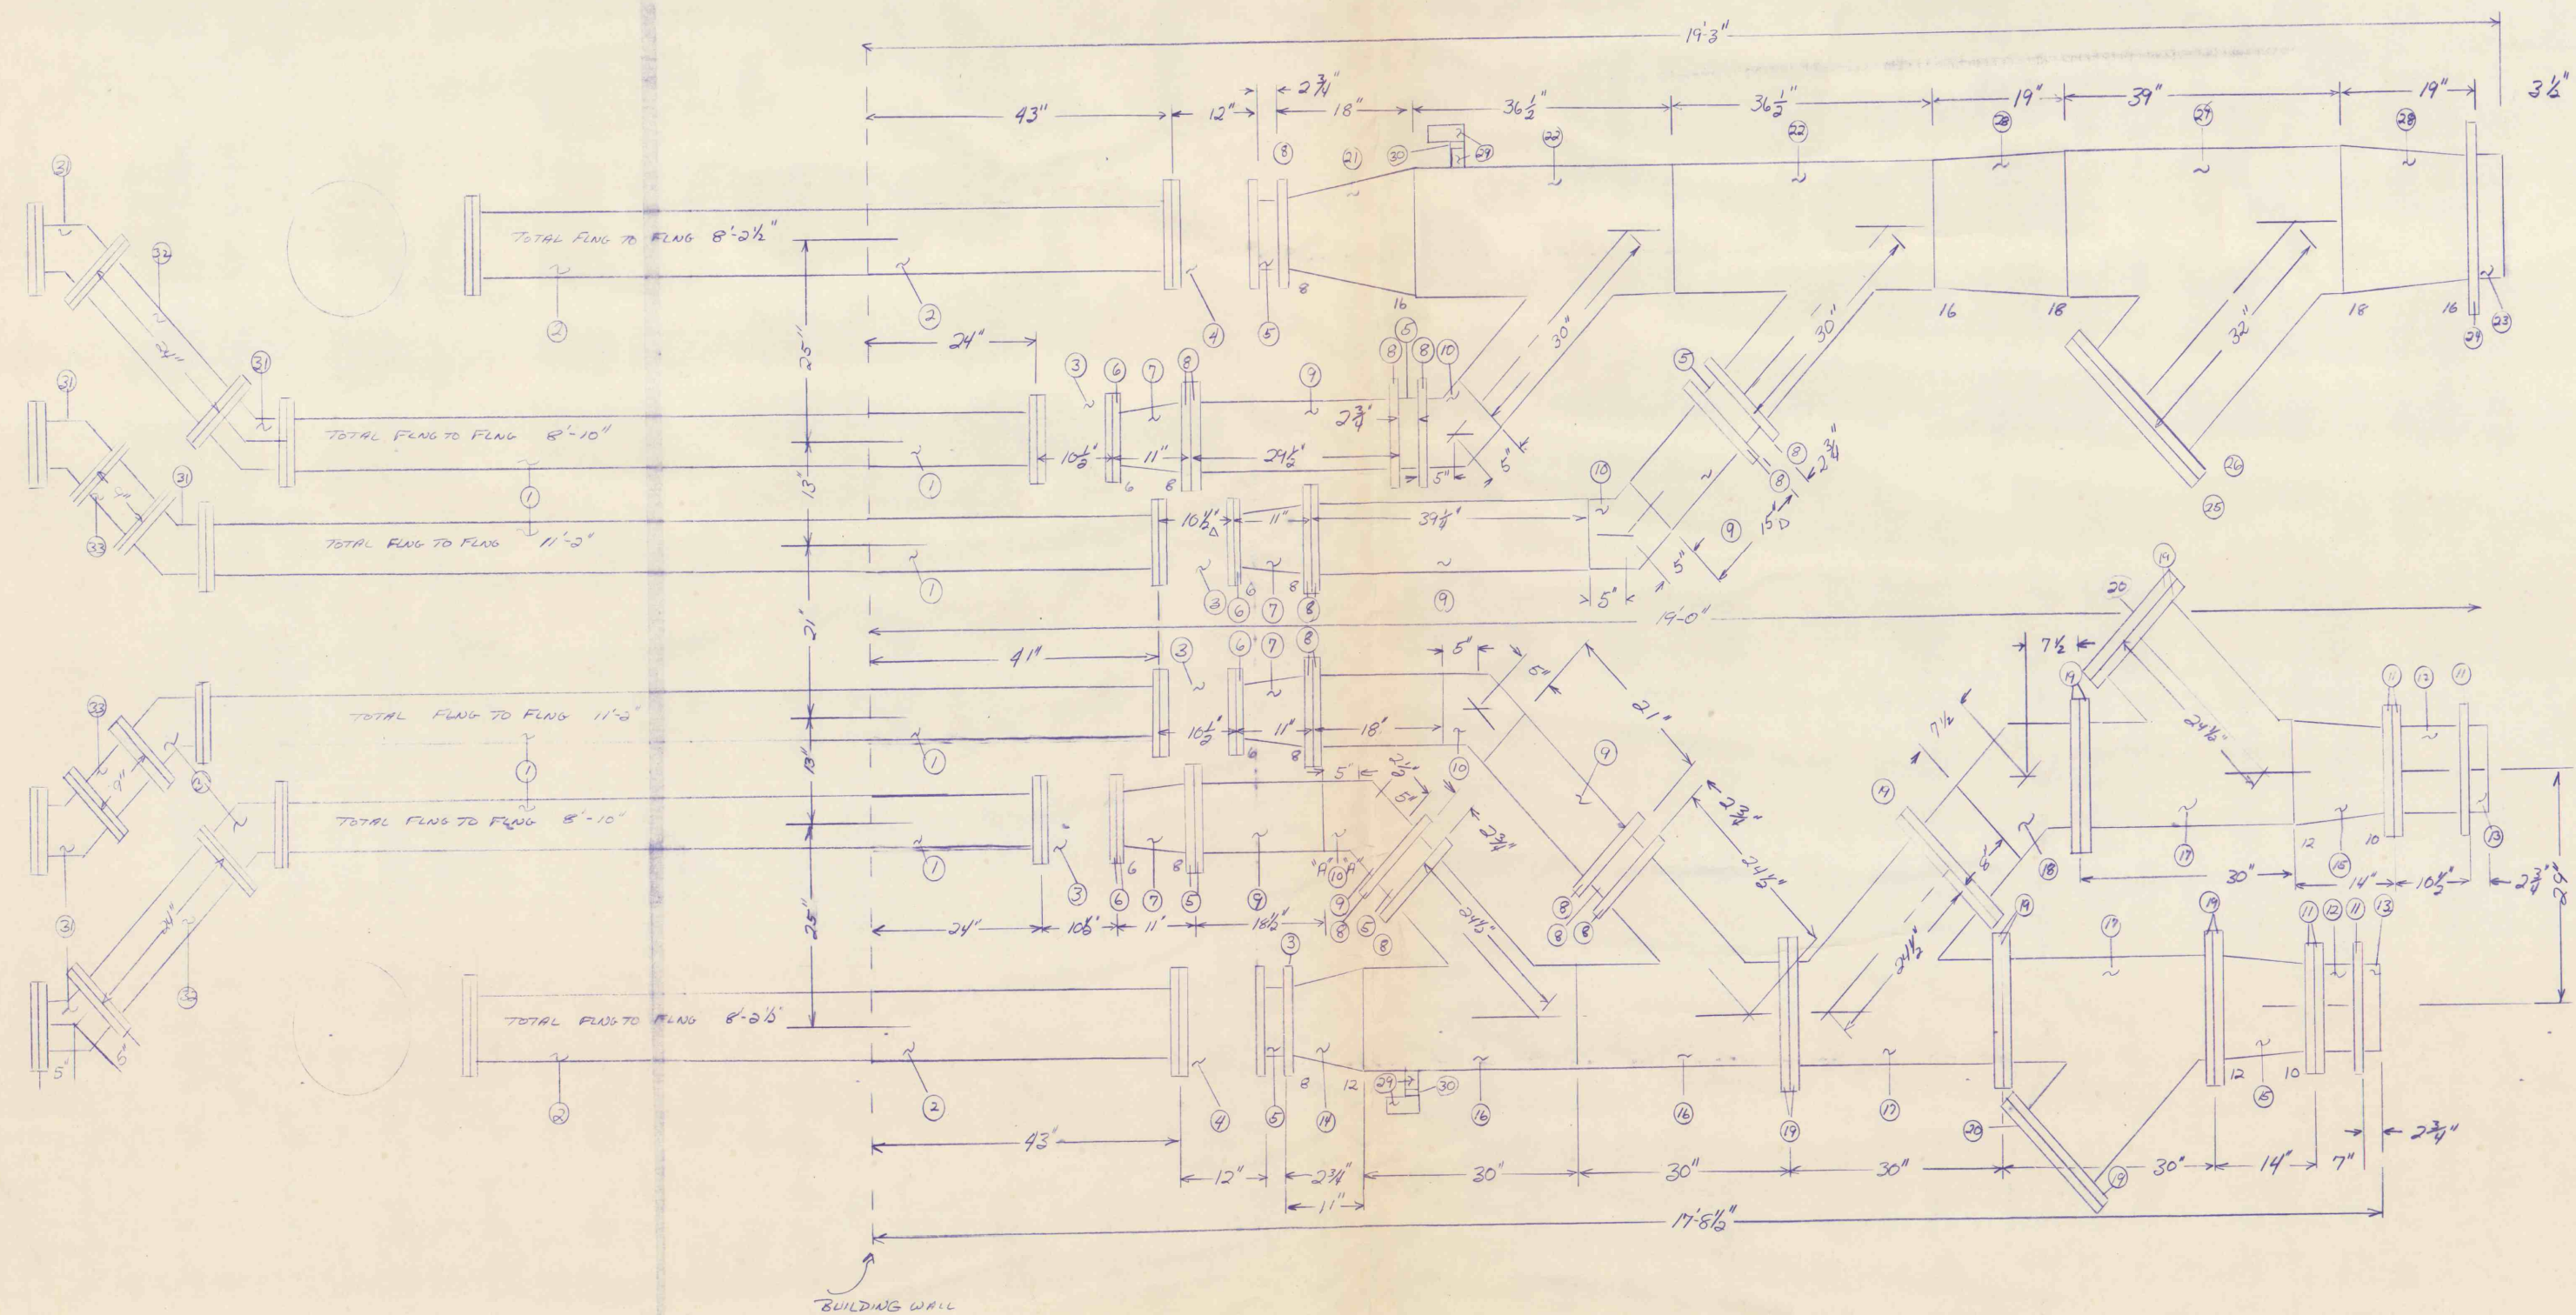

MATERIALS			
ITEM	QTY	MATL	DESCRIPTION
1	4	316SS	6" PIPE SCH 10
2	2	316SS	8" PIPE SCH 10
3	4	316SS	6" CK VALVE, MUELLER
4	2	316SS	8" CK VALVE, MUELLER
5	2	316SS	8" KNIFE GATE VALVE, DEBURK 316SS WETTED
6	4	C.S.	6" FLANGE W/ ANGLE FACE RING, 11 GA.
7	4	316SS	8" X 6" TANGENT REDUCER CONC.
8	18	C.S.	8" FLANGE W/ ANGLE FACE RING, 11 GA.
9	6	316SS	8" PIPE, SCH 10
10	3	316SS	5" 45° ELBOW
11	6	C.S.	10" FLANGE W/ ANGLE FACE RING, 11 GA.
12	2	316SS	10" PIPE, SCH 10
13	2	316SS	10" KNIFE GATE VALVE, DEBURK 316SS WETTED
14	1	316SS	12" X 10" TANGENT REDUCER, CONC.
15	2	316SS	12" X 10" TANGENT REDUCER, CONC.
16	2	316SS	12" X 18" REDUCING LATERAL
17	3	316SS	12" LATERAL
18	1	316SS	12" 45° ELBOW
19	12	C.S.	12" FLANGE W/ ANGLE FACE RING, 11 GA.
20	2	316SS	12" BLIND FLANGE
21	1	316SS	16" X 8" TANGENT REDUCER, CONC.
22	2	316SS	16" X 18" REDUCING LATERAL
23	1	316SS	16" KNIFE GATE VALVE, DEBURK 316SS WETTED
24	1	316SS	16" FLANGE W/ ANGLE FACE RING, 11 GA.
25	1	316SS	18" BLIND FLANGE
26	1	C.S.	18" FLANGE W/ ANGLE FACE RING, 11 GA.
27	1	316SS	18" LATERAL
28	2	316SS	18" X 16" TANGENT REDUCER, CONC.
29	4	316SS	2" X 3" NIPPLES MALE NPT
30	2	316SS	2" GATE VALVES
31	1	316SS	8" 45° EL. W/ 1/2" 7 1/2" LEG 1/2" 9" LEG SCH 10
32	2	316SS	6" PIPE SCH 10
33	2	316SS	6" PIPE SCH 10
34	3	316SS	10" O.D. 16" X 2" 15" FLANGED PIPE

ALL FITTINGS FLANGED 150# ASA

THE FLORENCE MINING COMPANY
ENGINEERING DEPARTMENT

PIPING DETAILS ROBINSON AND
LIFT STATION / VALVE BUILDING

DATE	11/20/85	SCALE	1" = 1'-0"
DRAWN BY	RSL	CHECKED BY	
TRACED BY		APPROVED BY	
DATE		REVISIONS	APPROVED BY

DRAWING NUMBER