

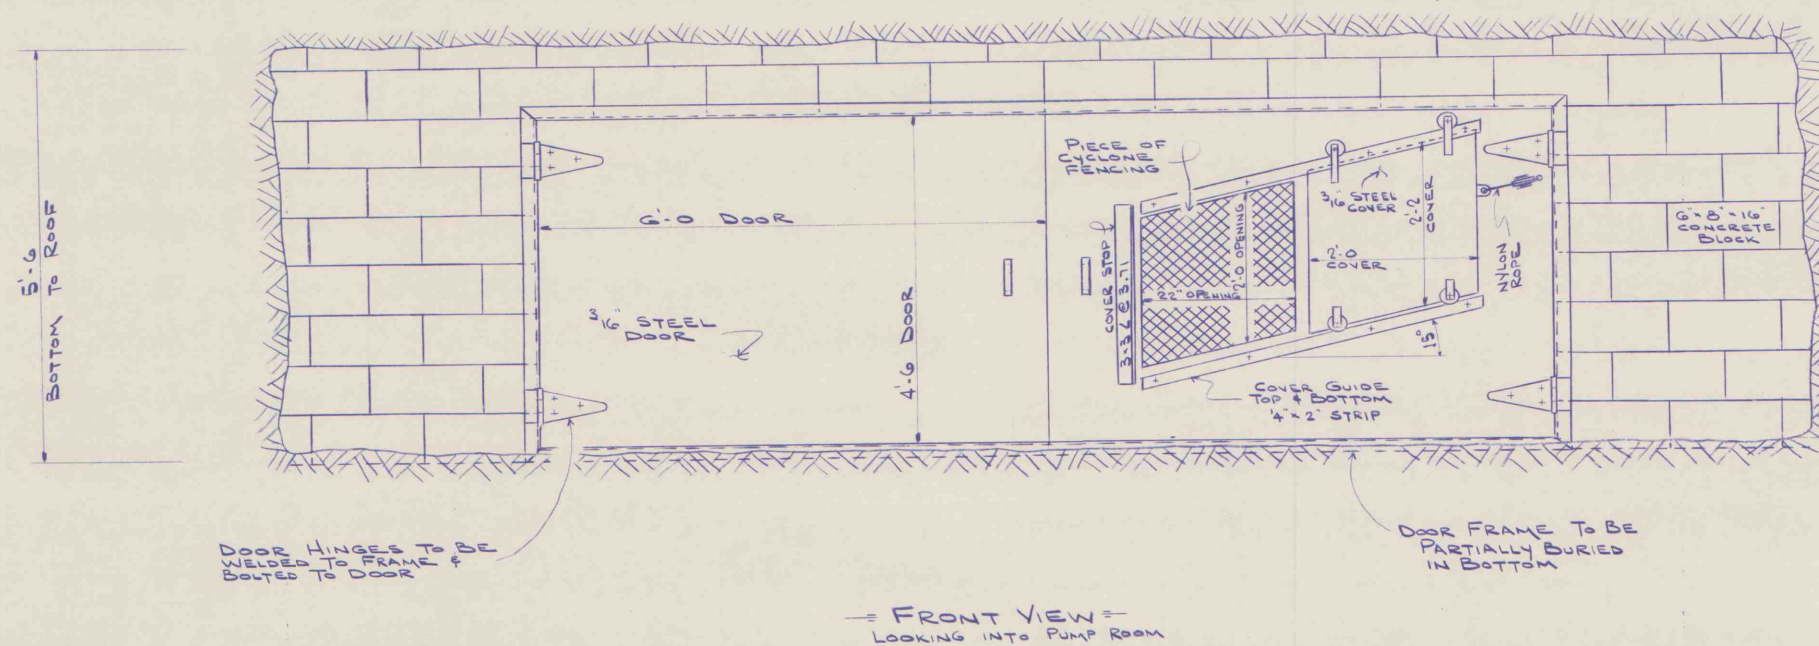


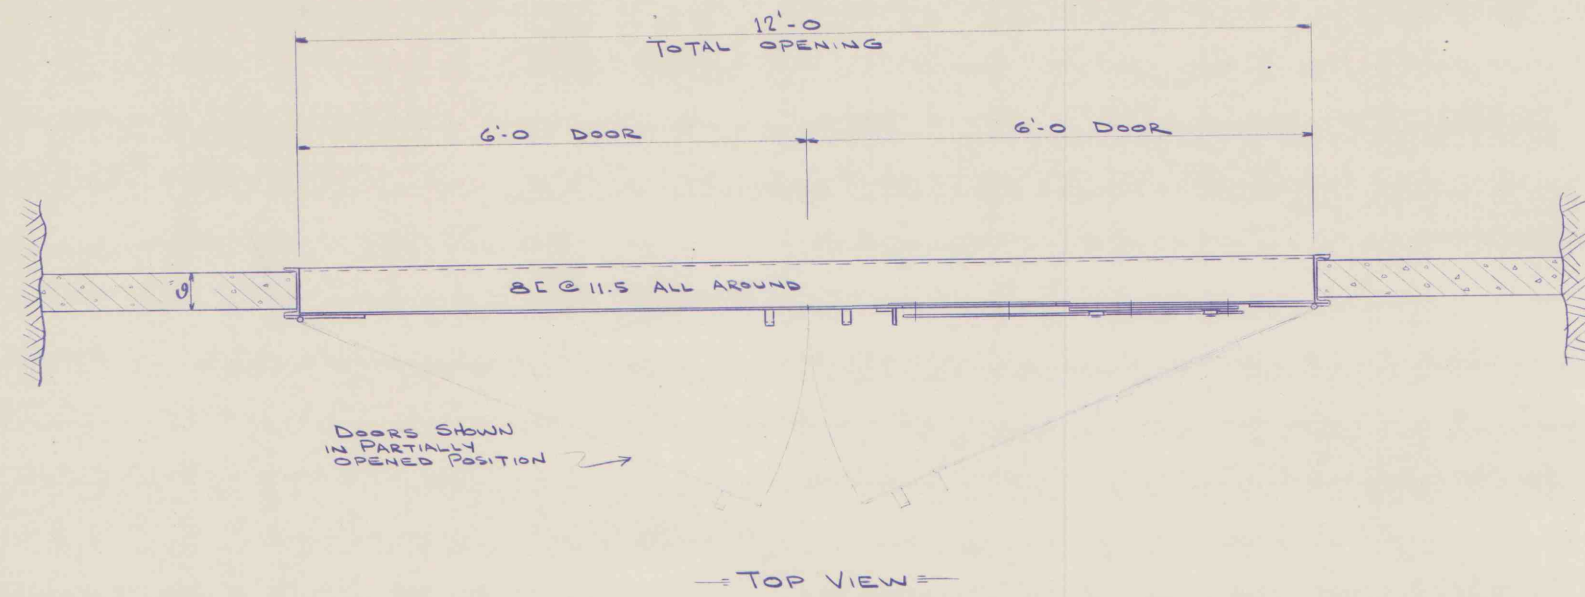

DETAIL OF AUTOMATIC CLOSING STEEL FIRE DOOR
SCALE: 3/4" = 1'-0"

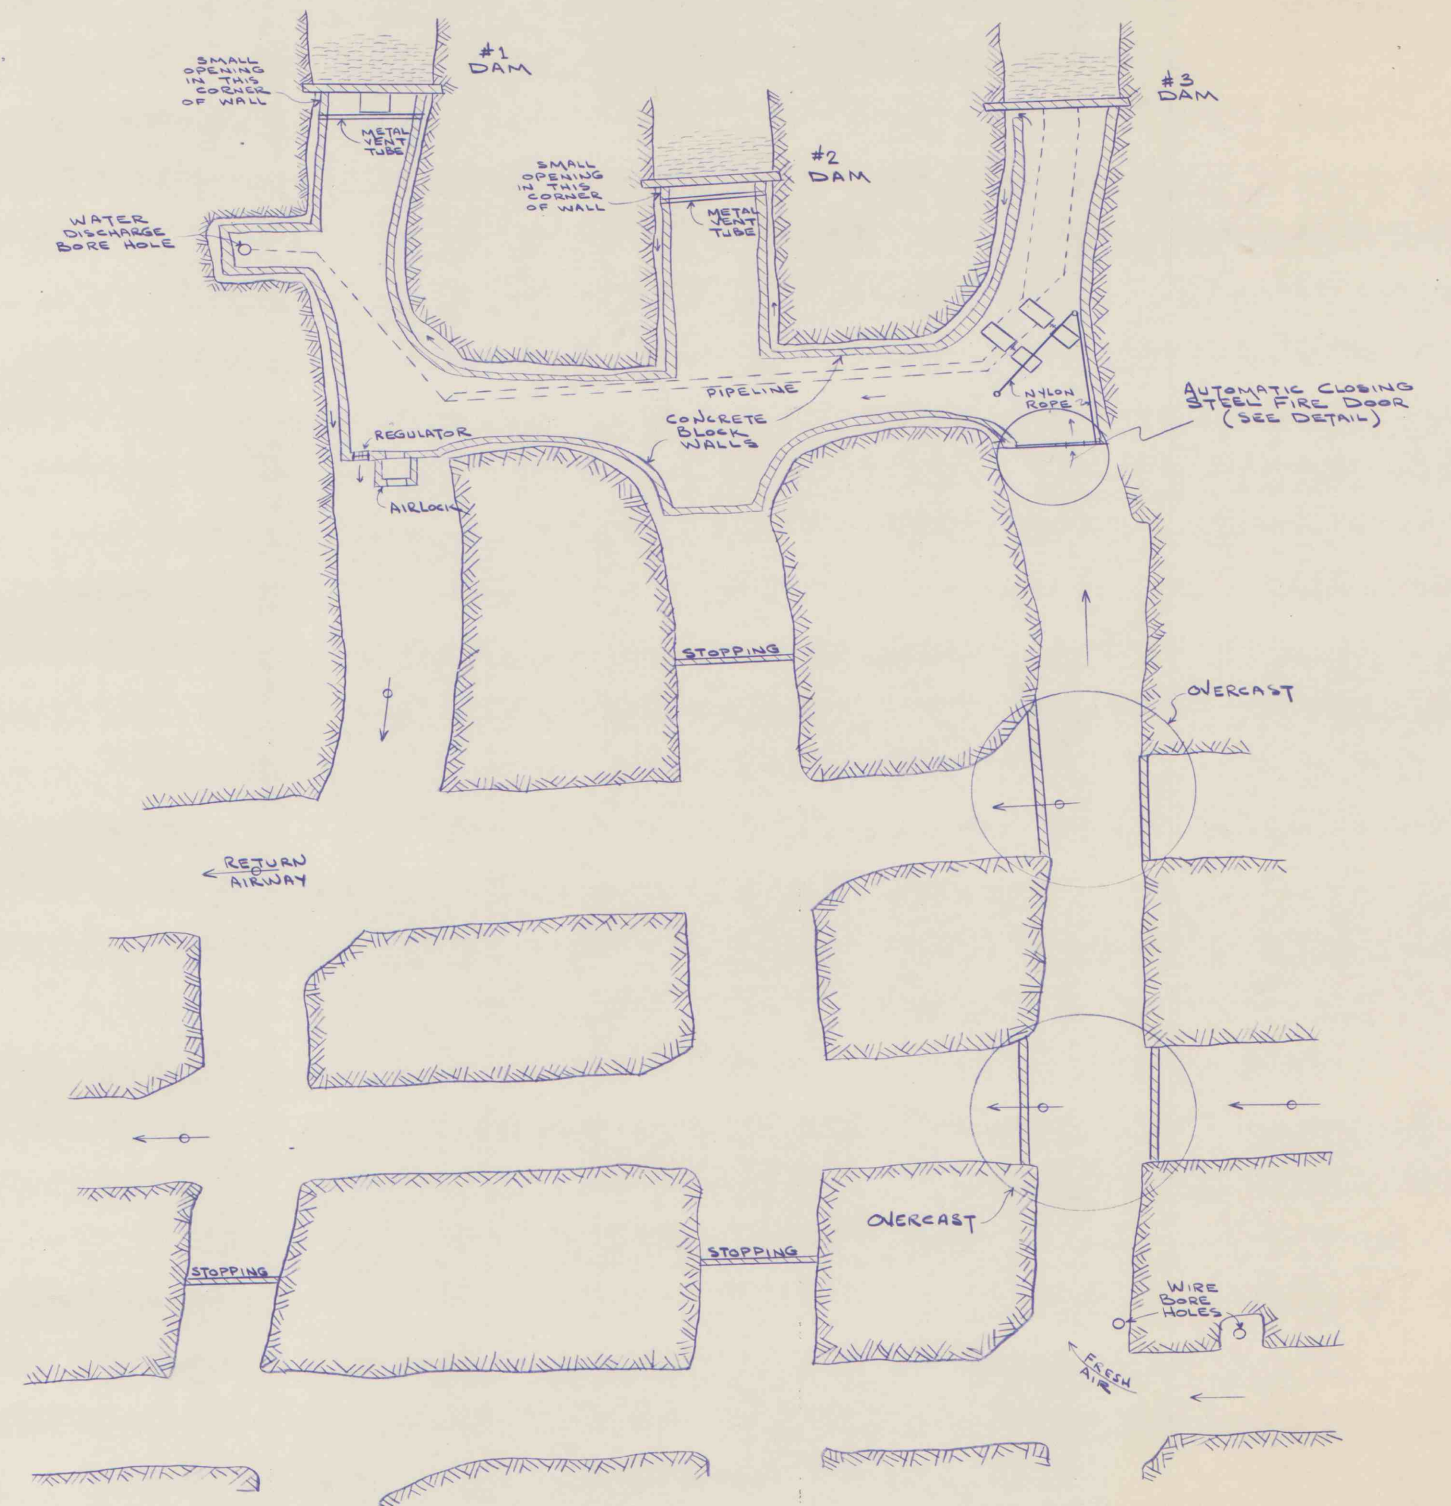

GENERAL PLAN
SCALE: 1" = 10'-0"

HELVETIA COAL CO.	
ROCHESTER & PITTSBURGH COAL CO.	
ENGINEERING DEPT., INDIANA, PA.	
DETAIL & LOCATION OF AUTOMATIC CLOSING STEEL FIRE DOOR LUCERNE #2 BUTT - PUMP ROOM	
MADE BY JACKSON	SCALE AS NOTED
TRACED BY	DATE 9-14-71
CHECKED BY	NO. LE-5.0-J