


9826-16

SECTION X-X

9826-16


BILL OF MATERIALS									
N ^o	ITEM	QUANTITY	UNIT	CLASS	ENDS	MATL	REMARKS	SECTION	N ^o

* ITEM DETAILED ON THIS SHEET
NOTE: ALL ITEMS EXPOSED TO FLOW ARE COAL TAR EPOXY LINED.

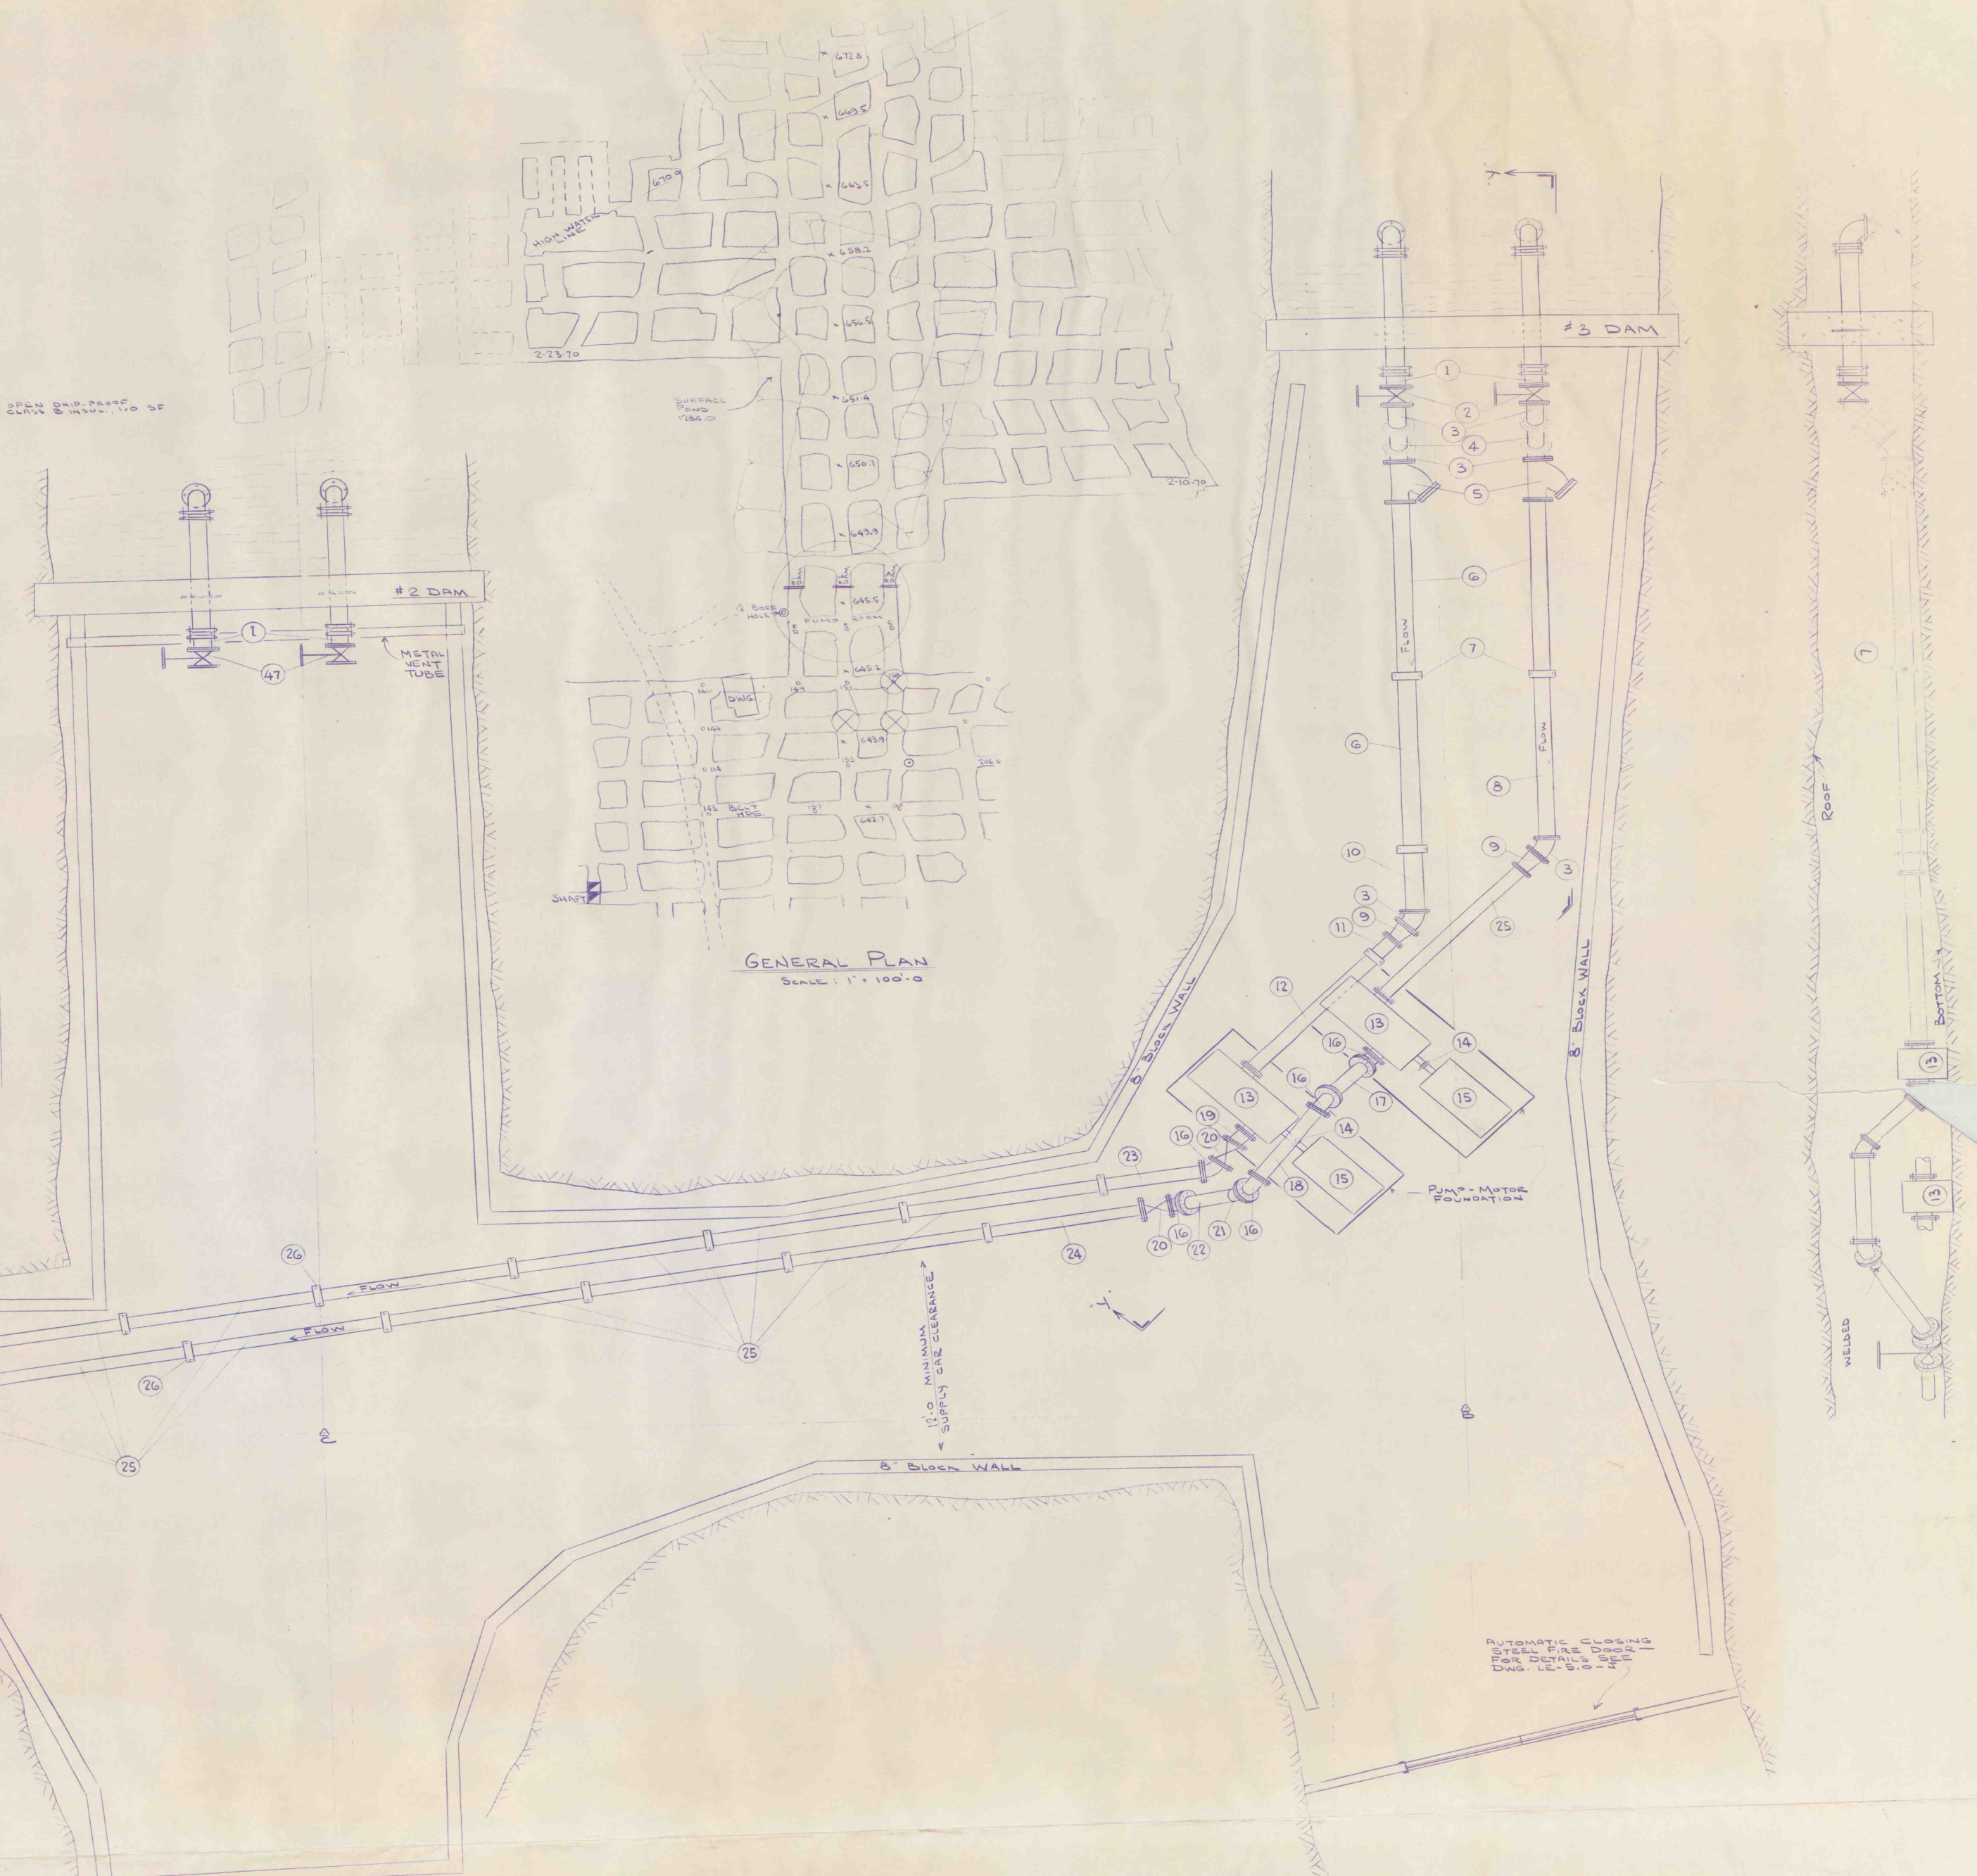

GENERAL PLAN
SCALE: 1" = 100'-0"

SECTION Y-Y

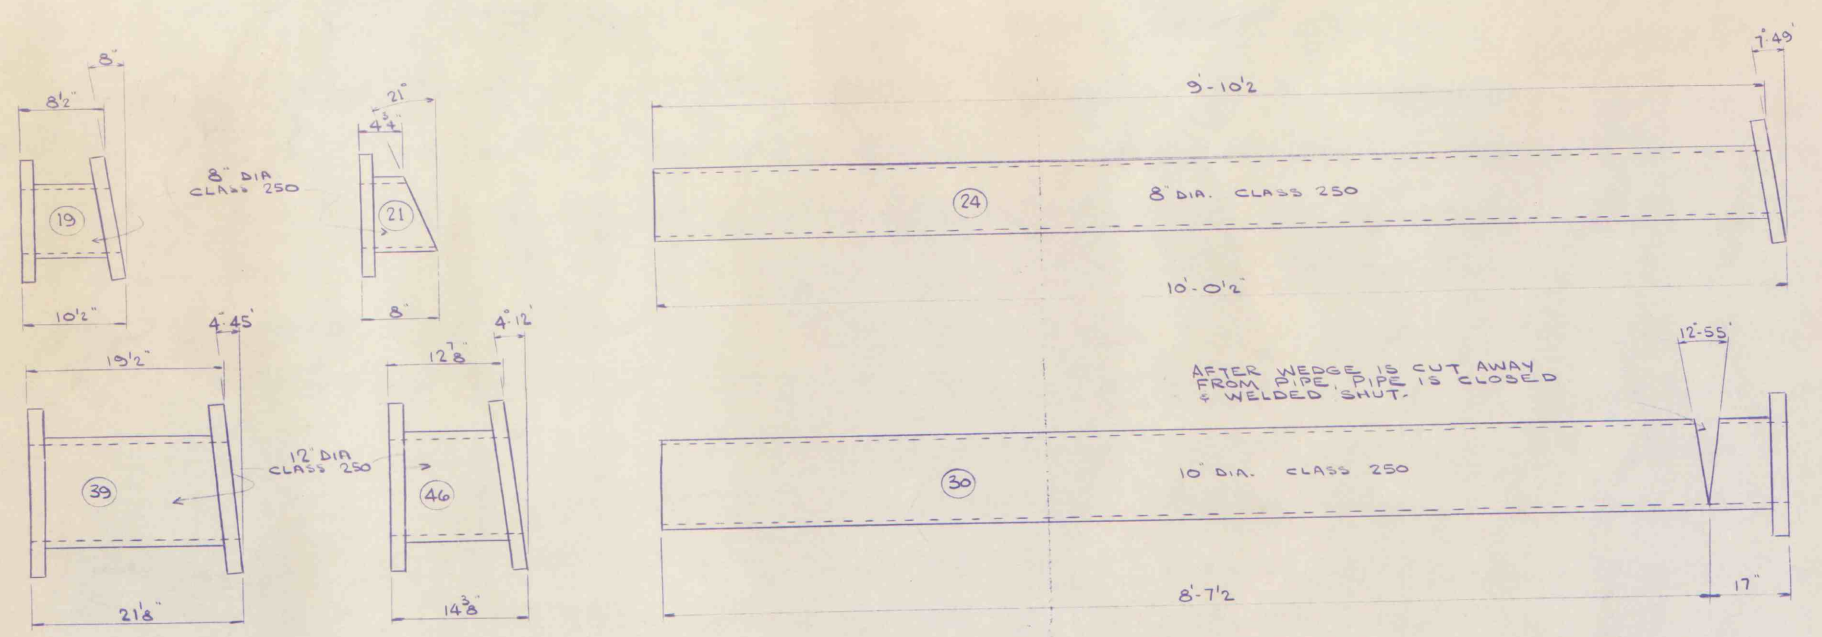

NOTE: ALL DETAILS - SCALE 1" = 1'-0"

REV. 10000 FIRE DOOR & LATCHES PER ACTUAL CONDT. 1-5-72

HELVETIA COAL CO.
PUMP ROOM LAYOUT
2 BUTT - EAST MAINS
LUCERNE #6
MADE BY: JACOBSON SCALE: 1/4" = 1'-0"
CHECKED BY: DATE: 3-13-71
NO. LE-4.0-J