


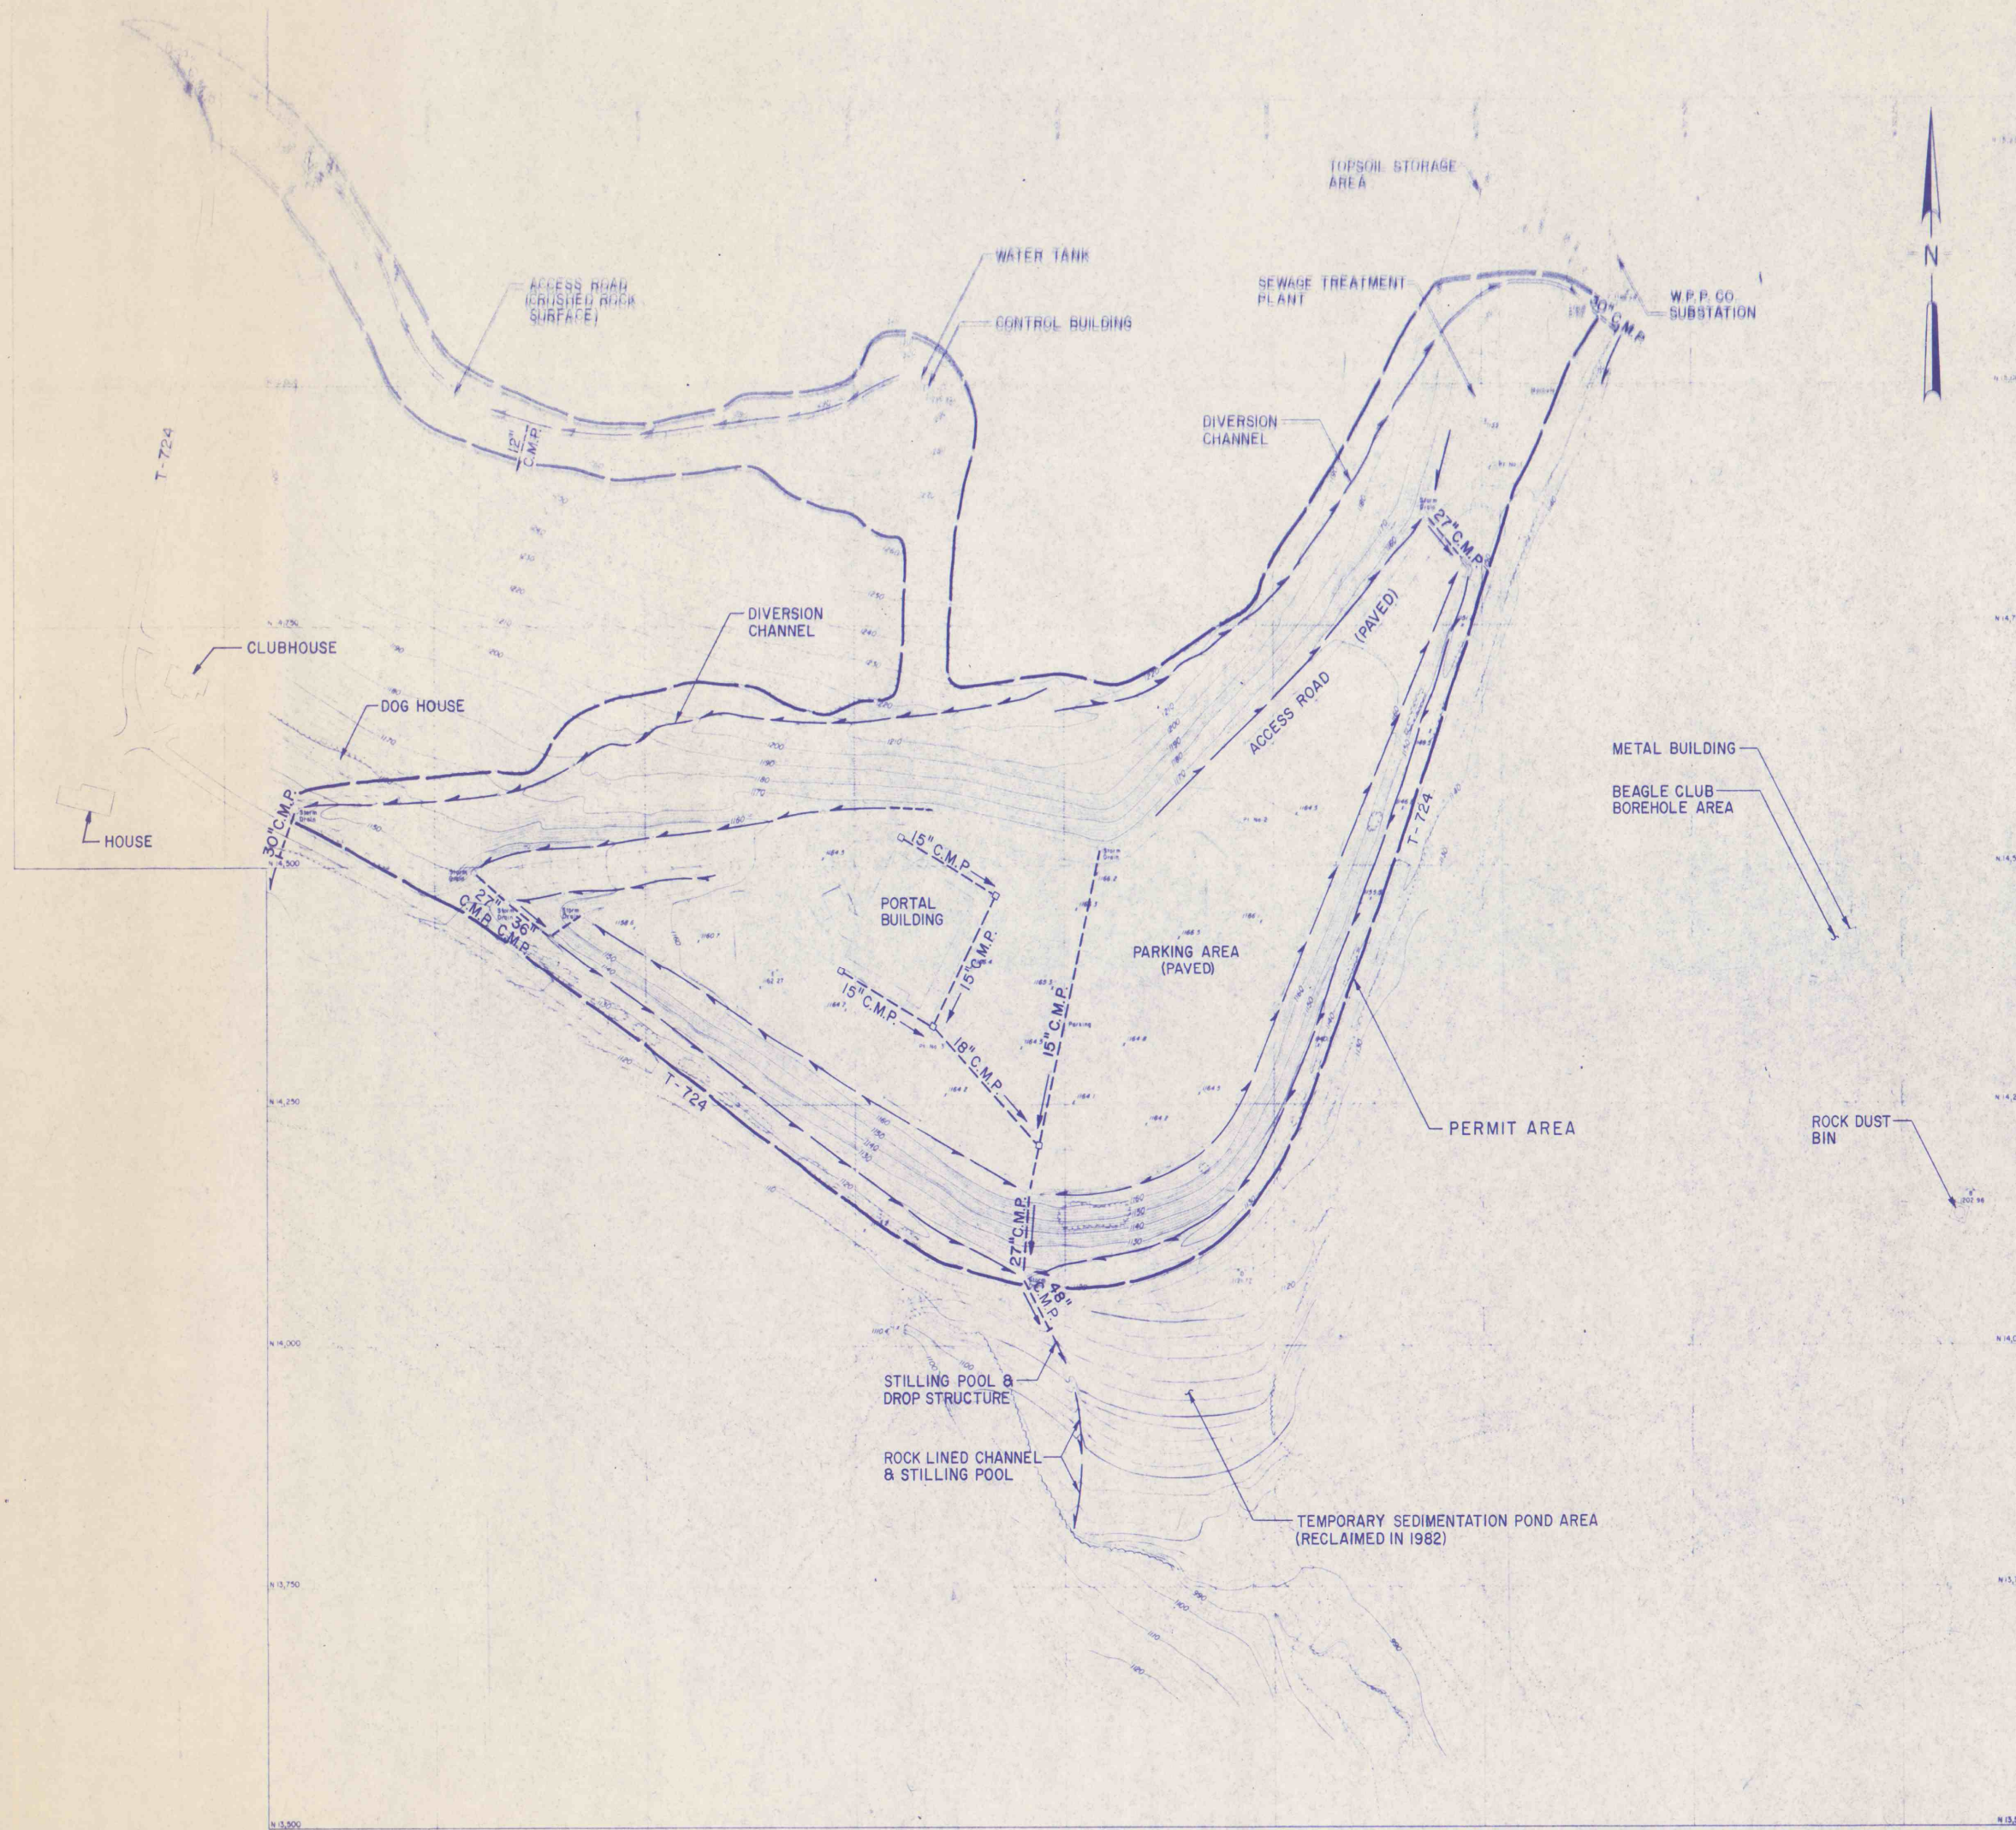

GENERAL NOTES

1. COORDINATE SYSTEM SHOWN ON THIS MAP IS BASED ON BETHLEHEM MINES CORP. DATUM.
2. BASE MAP PREPARED BY L. ROBERT KIMBALL & ASSOCIATES, CONSULTING ENGINEERS, BY PHOTOGRAMMETRIC METHODS FROM AERIAL PHOTOGRAPHY DATED 11-7-83.
3. DIVERSION CHANNELS SHOWN ARE PERMANENT.

THE INFORMATION PRESENTED ON THIS EXHIBIT IS TRUE AND CORRECT TO THE BEST OF MY INFORMATION AND BELIEF.

1" = 100'
scale
100 0 100 200
feet

scale		feet	
DWG. NO.	REFERENCE	NO.	DATE
		BY	
REVISIONS			
LIVINGSTON PORTAL AREA			
SITE MAP			
BETHLEHEM MINES CORPORATION			
ENGINEERING DEPARTMENT—ELLSWORTH BUTLER DIVISION			
WHG	DATE 10/83	NAME NO. 60	
CHECKED JHS	DATE 10/83	SCALE AS SHOWN	
APPROVED J.B.W.	DATE 10/83	EXHIBIT II-A-2	

IMAPS #15965