


W 8 000
N 9 000

W 9 000

W 10 000

W 11 000

W 12 000

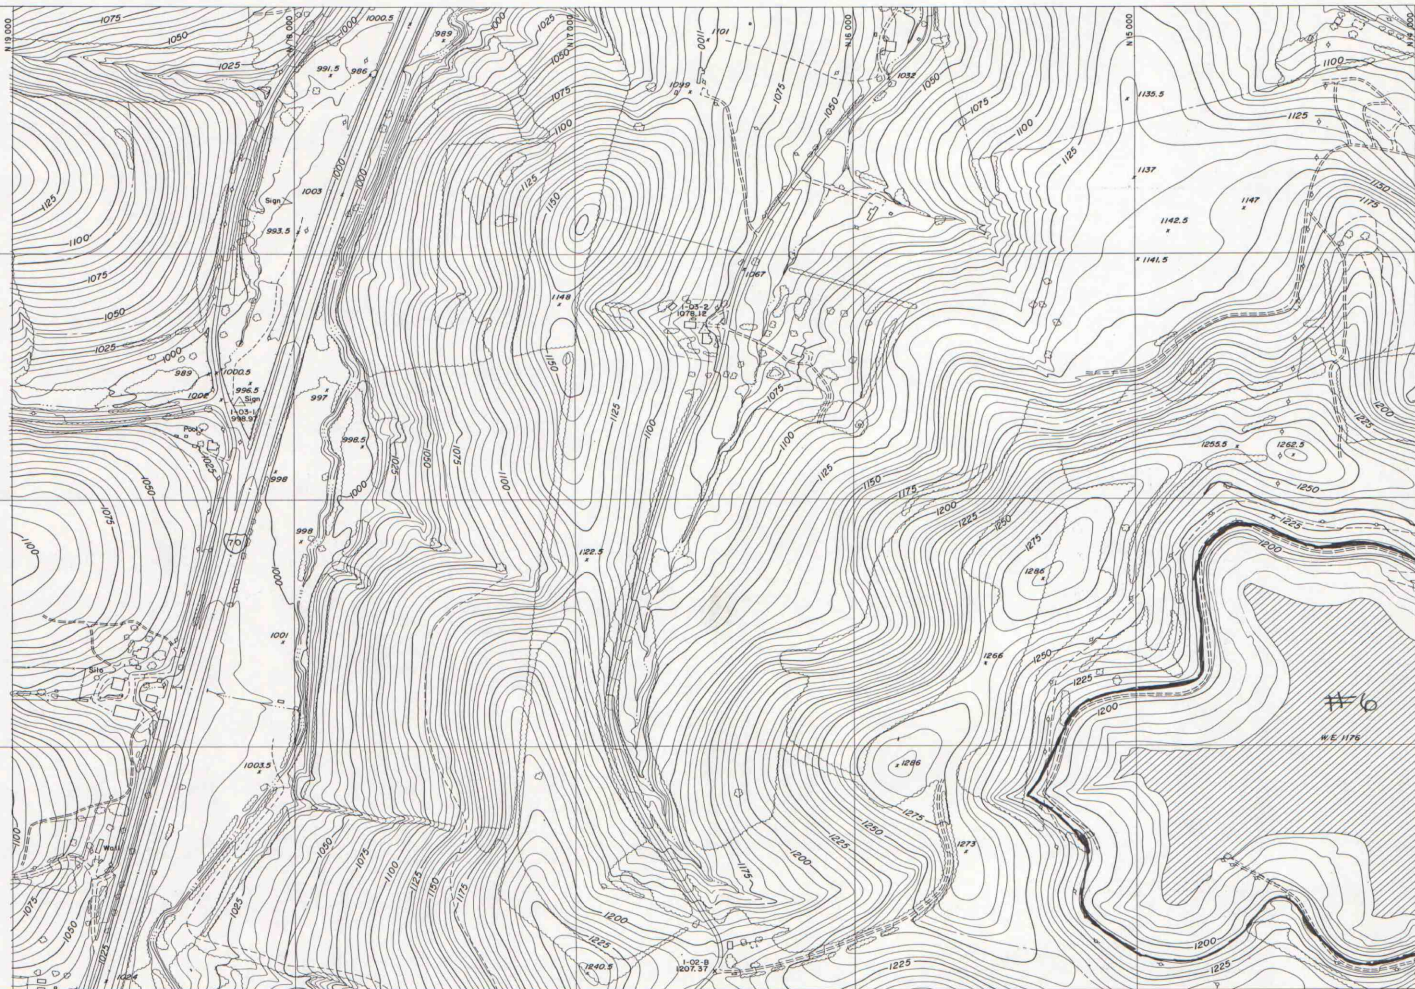

THIS MAP PREPARED BY PHOTOGRAMMETRIC METHODS USING AERIAL
PHOTOGRAPHY DATED JANUARY 27, 1960 BY L. ROBERT KIMBALL,
CONSULTING ENGINEER, EBBENBURG, PENNSYLVANIA
THIS MAP UPDATED FROM AERIAL PHOTOGRAPHY DATED DECEMBER 14, 1990.



INDEX MAP			
1	2		
3	4		

IMAPS#15978

TOPOGRAPHIC MAP
OF
MINE 60 YARD AND REFUSE AREA
FOR
BETHLEHEM MINES CORPORATION
PENNSYLVANIA DIVISION
SCALE: 1" = 200' 400' MARCH, 1990
CONTOUR INTERVAL: 5'

SHEET 18 OF