

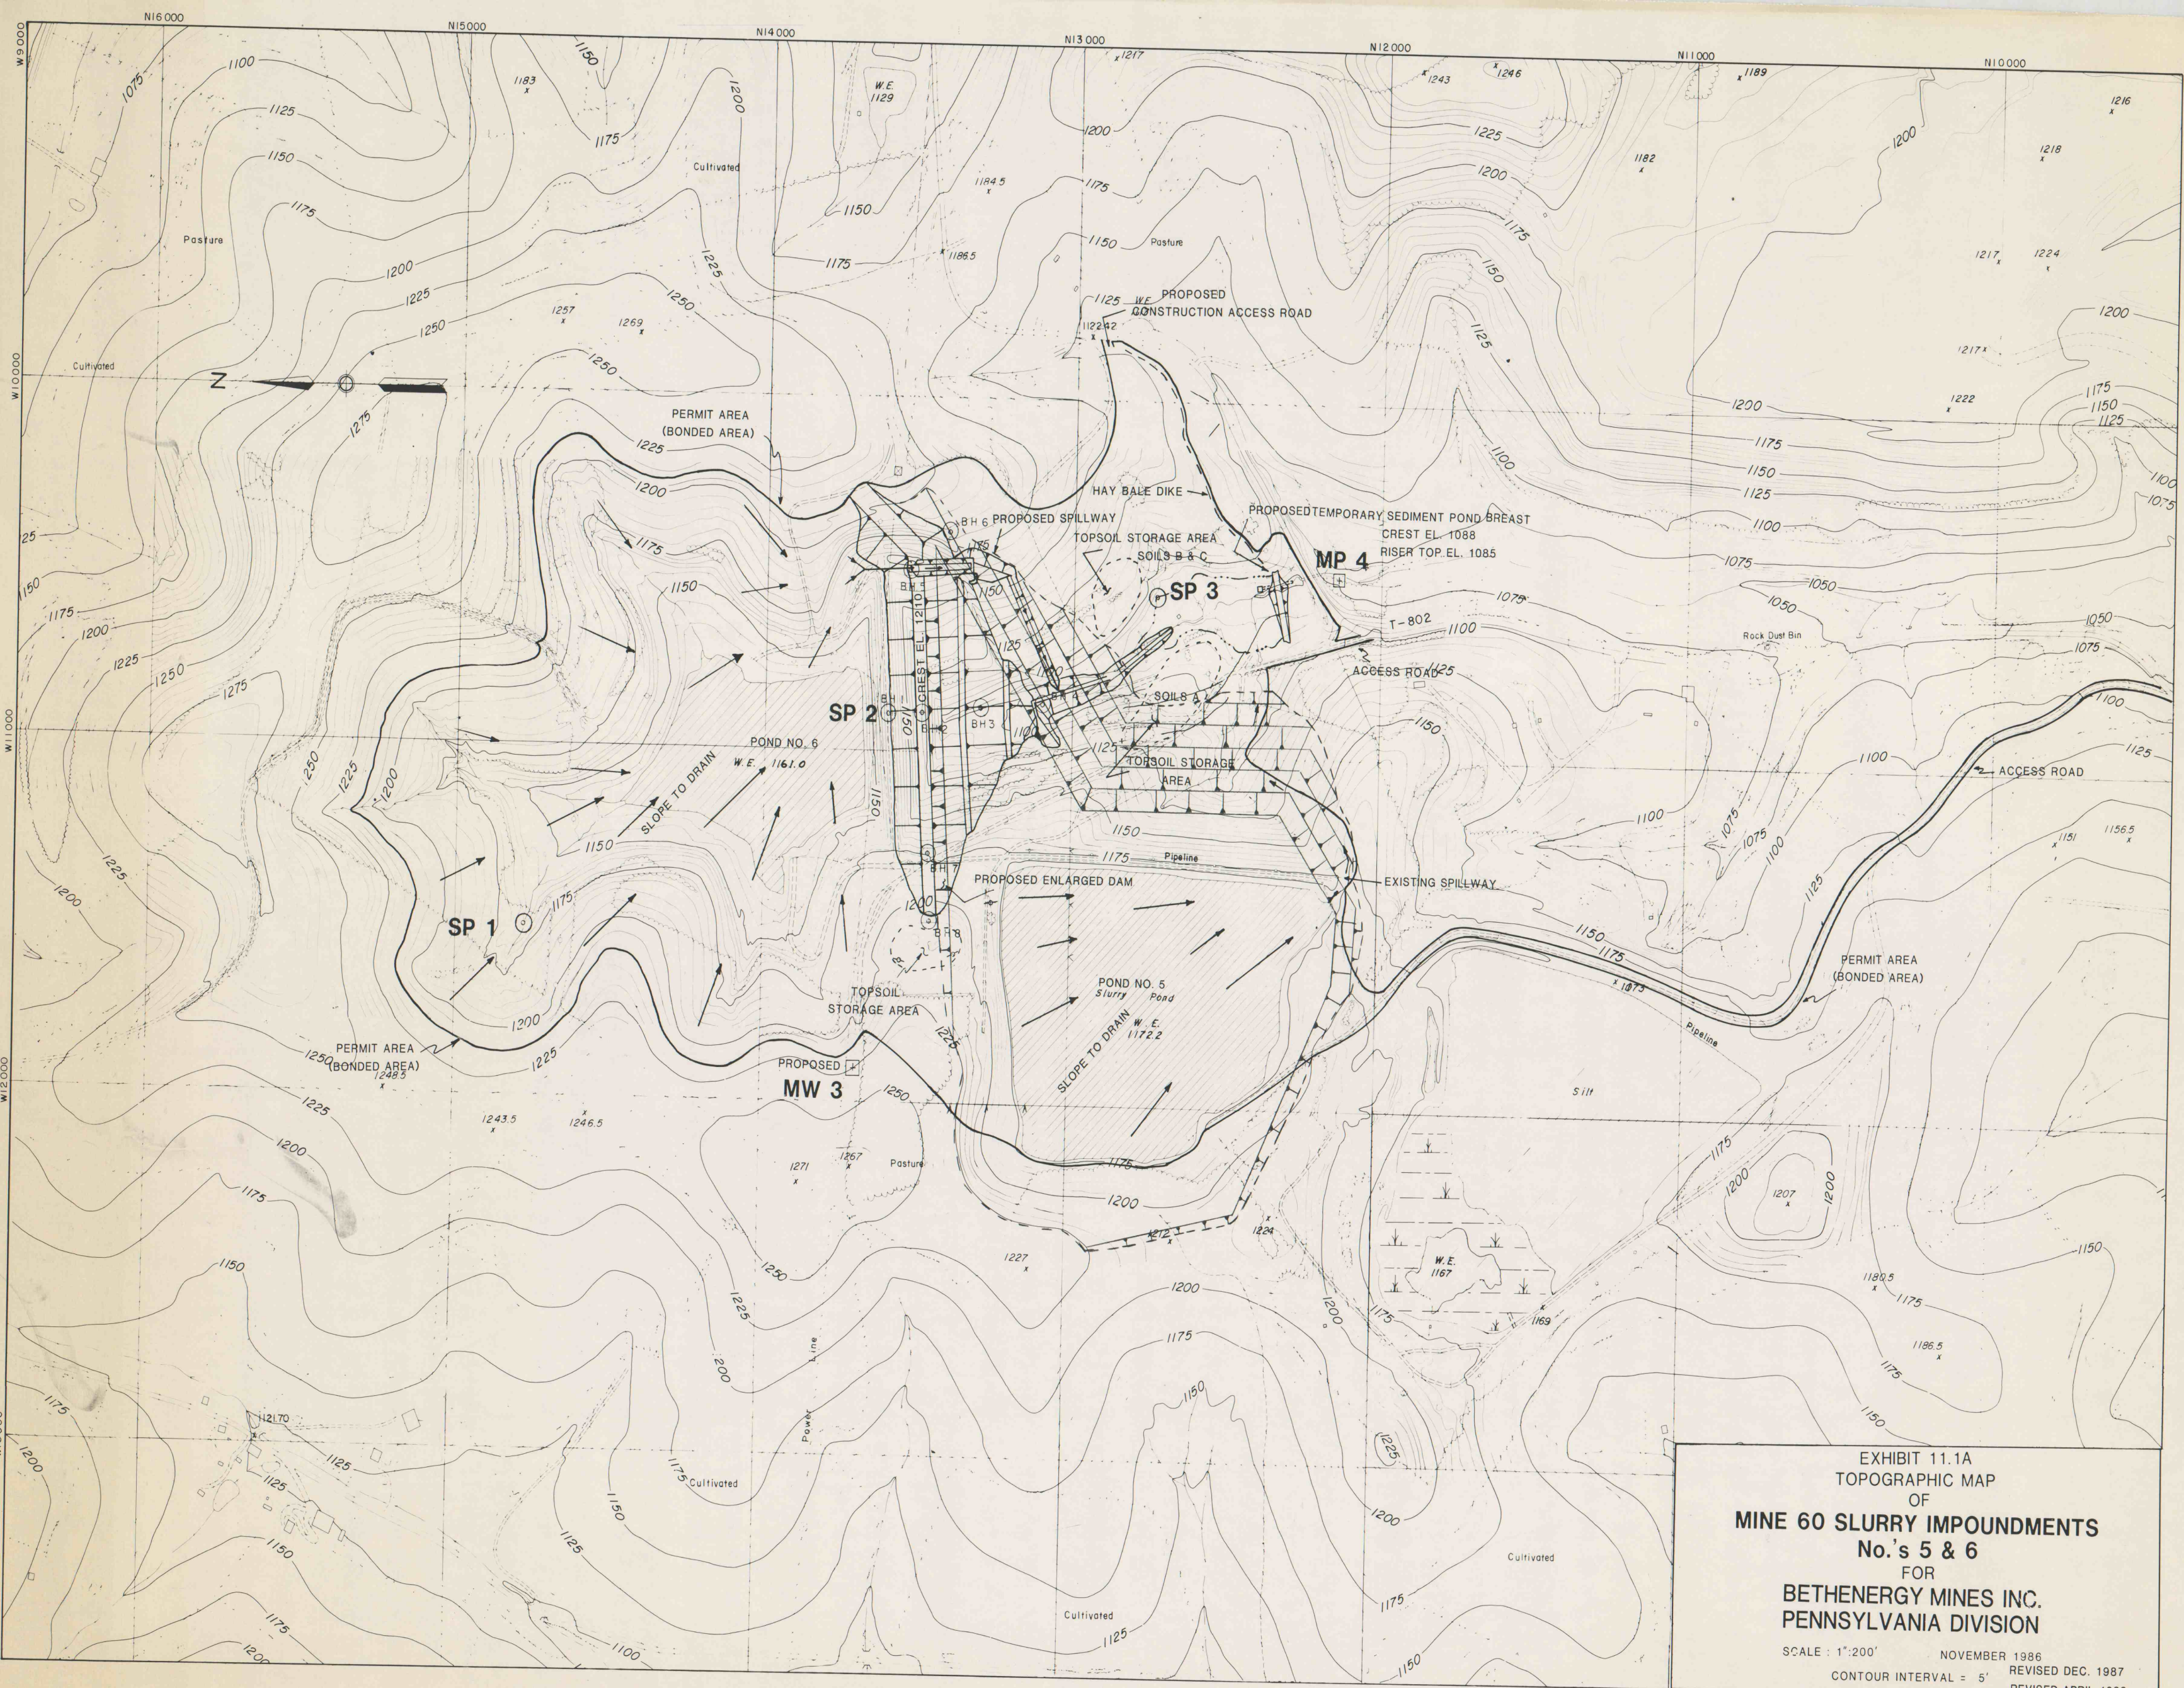


EXHIBIT 11.1A
TOPOGRAPHIC MAP
OF
MINE 60 SLURRY IMPOUNDMENTS
No.'s 5 & 6
FOR
BETHENERGY MINES INC.
PENNSYLVANIA DIVISION

SCALE: 1"=200'
NOVEMBER 1986
CONTOUR INTERVAL = 5'
REVISED DEC. 1987
REVISED APRIL 1988

MAPS # 15986