



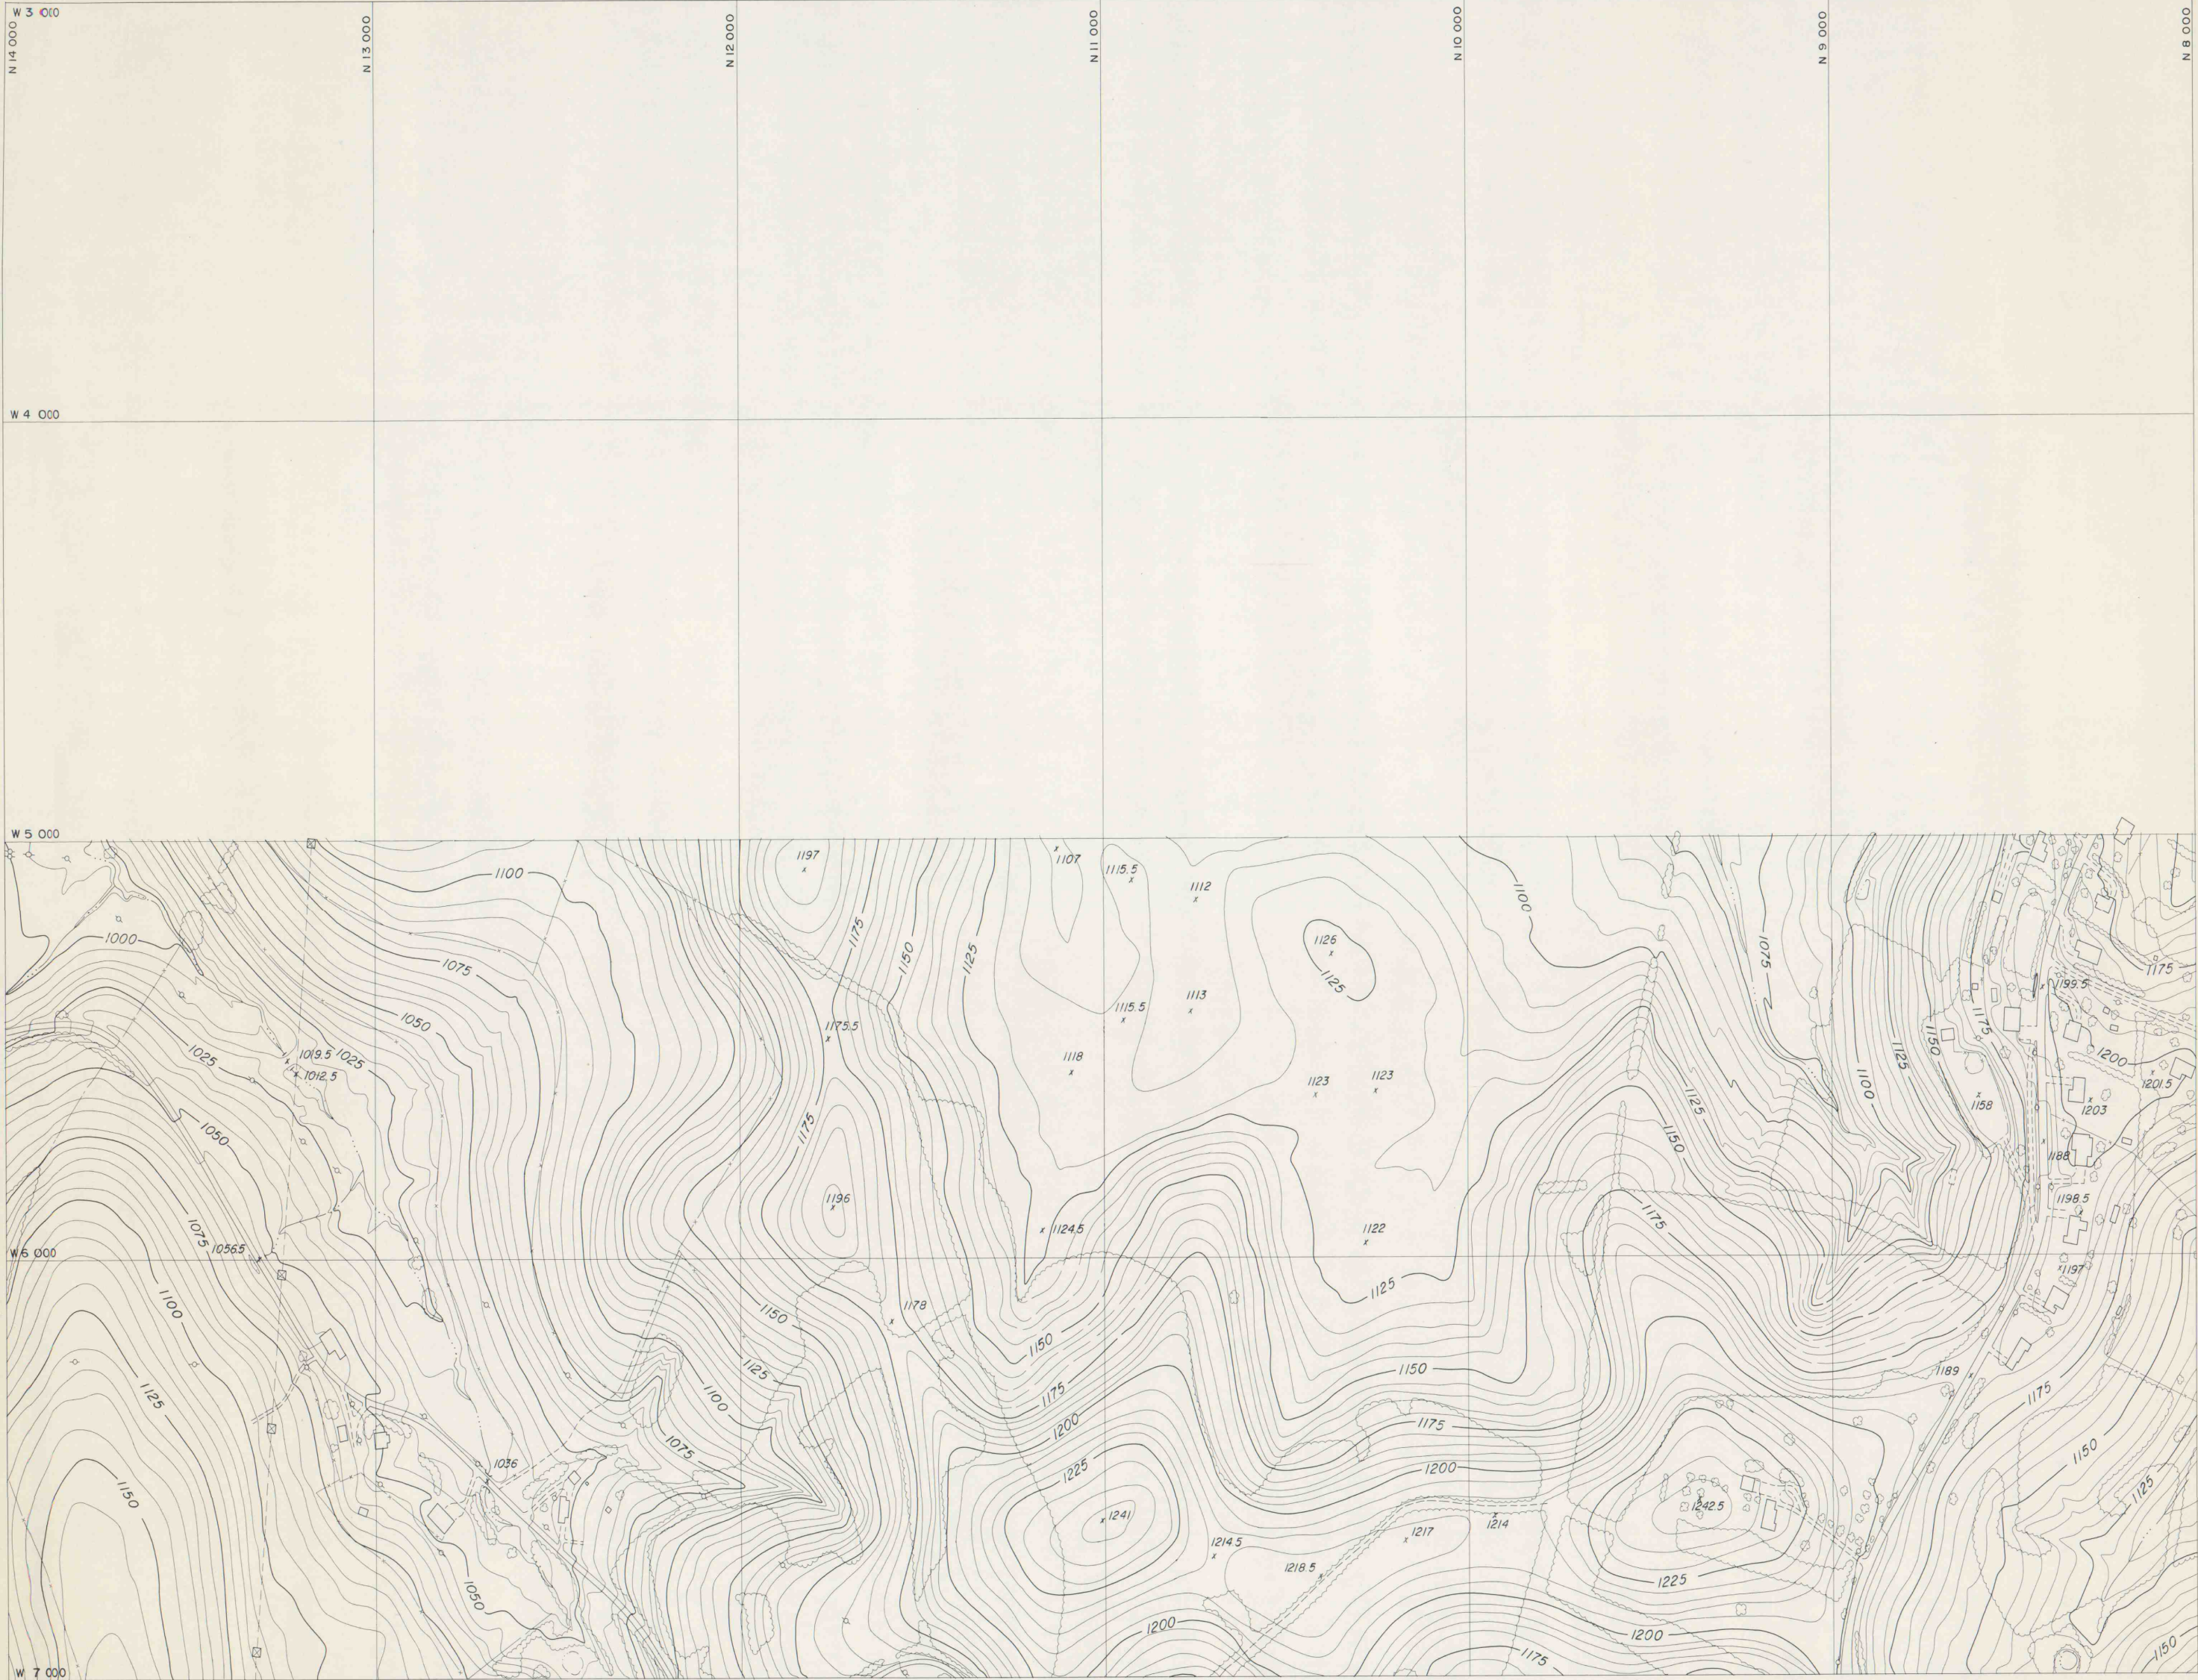

MATCH SHEET 1

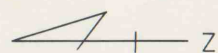

1	A
1	2
3	4

TOPOGRAPHIC MAP
OF
MINE 60 YARD AND REFUSE AREA
FOR
BETHLEHEM MINES CORPORATION
PENNSYLVANIA DIVISION
SCALE: 1" = 200' MARCH, 1990
CONTOUR INTERVAL: 5'

SHEET 1A OF

IMAPS 16015

THIS MAP PREPARED BY PHOTOGRAMMETRIC METHODS USING AERIAL
PHOTOGRAPHY DATED JAN. 27, 1990 BY L. ROBERT KIMBALL,
CONSULTING ENGINEERS, EBENSBURG, PENNSYLVANIA