
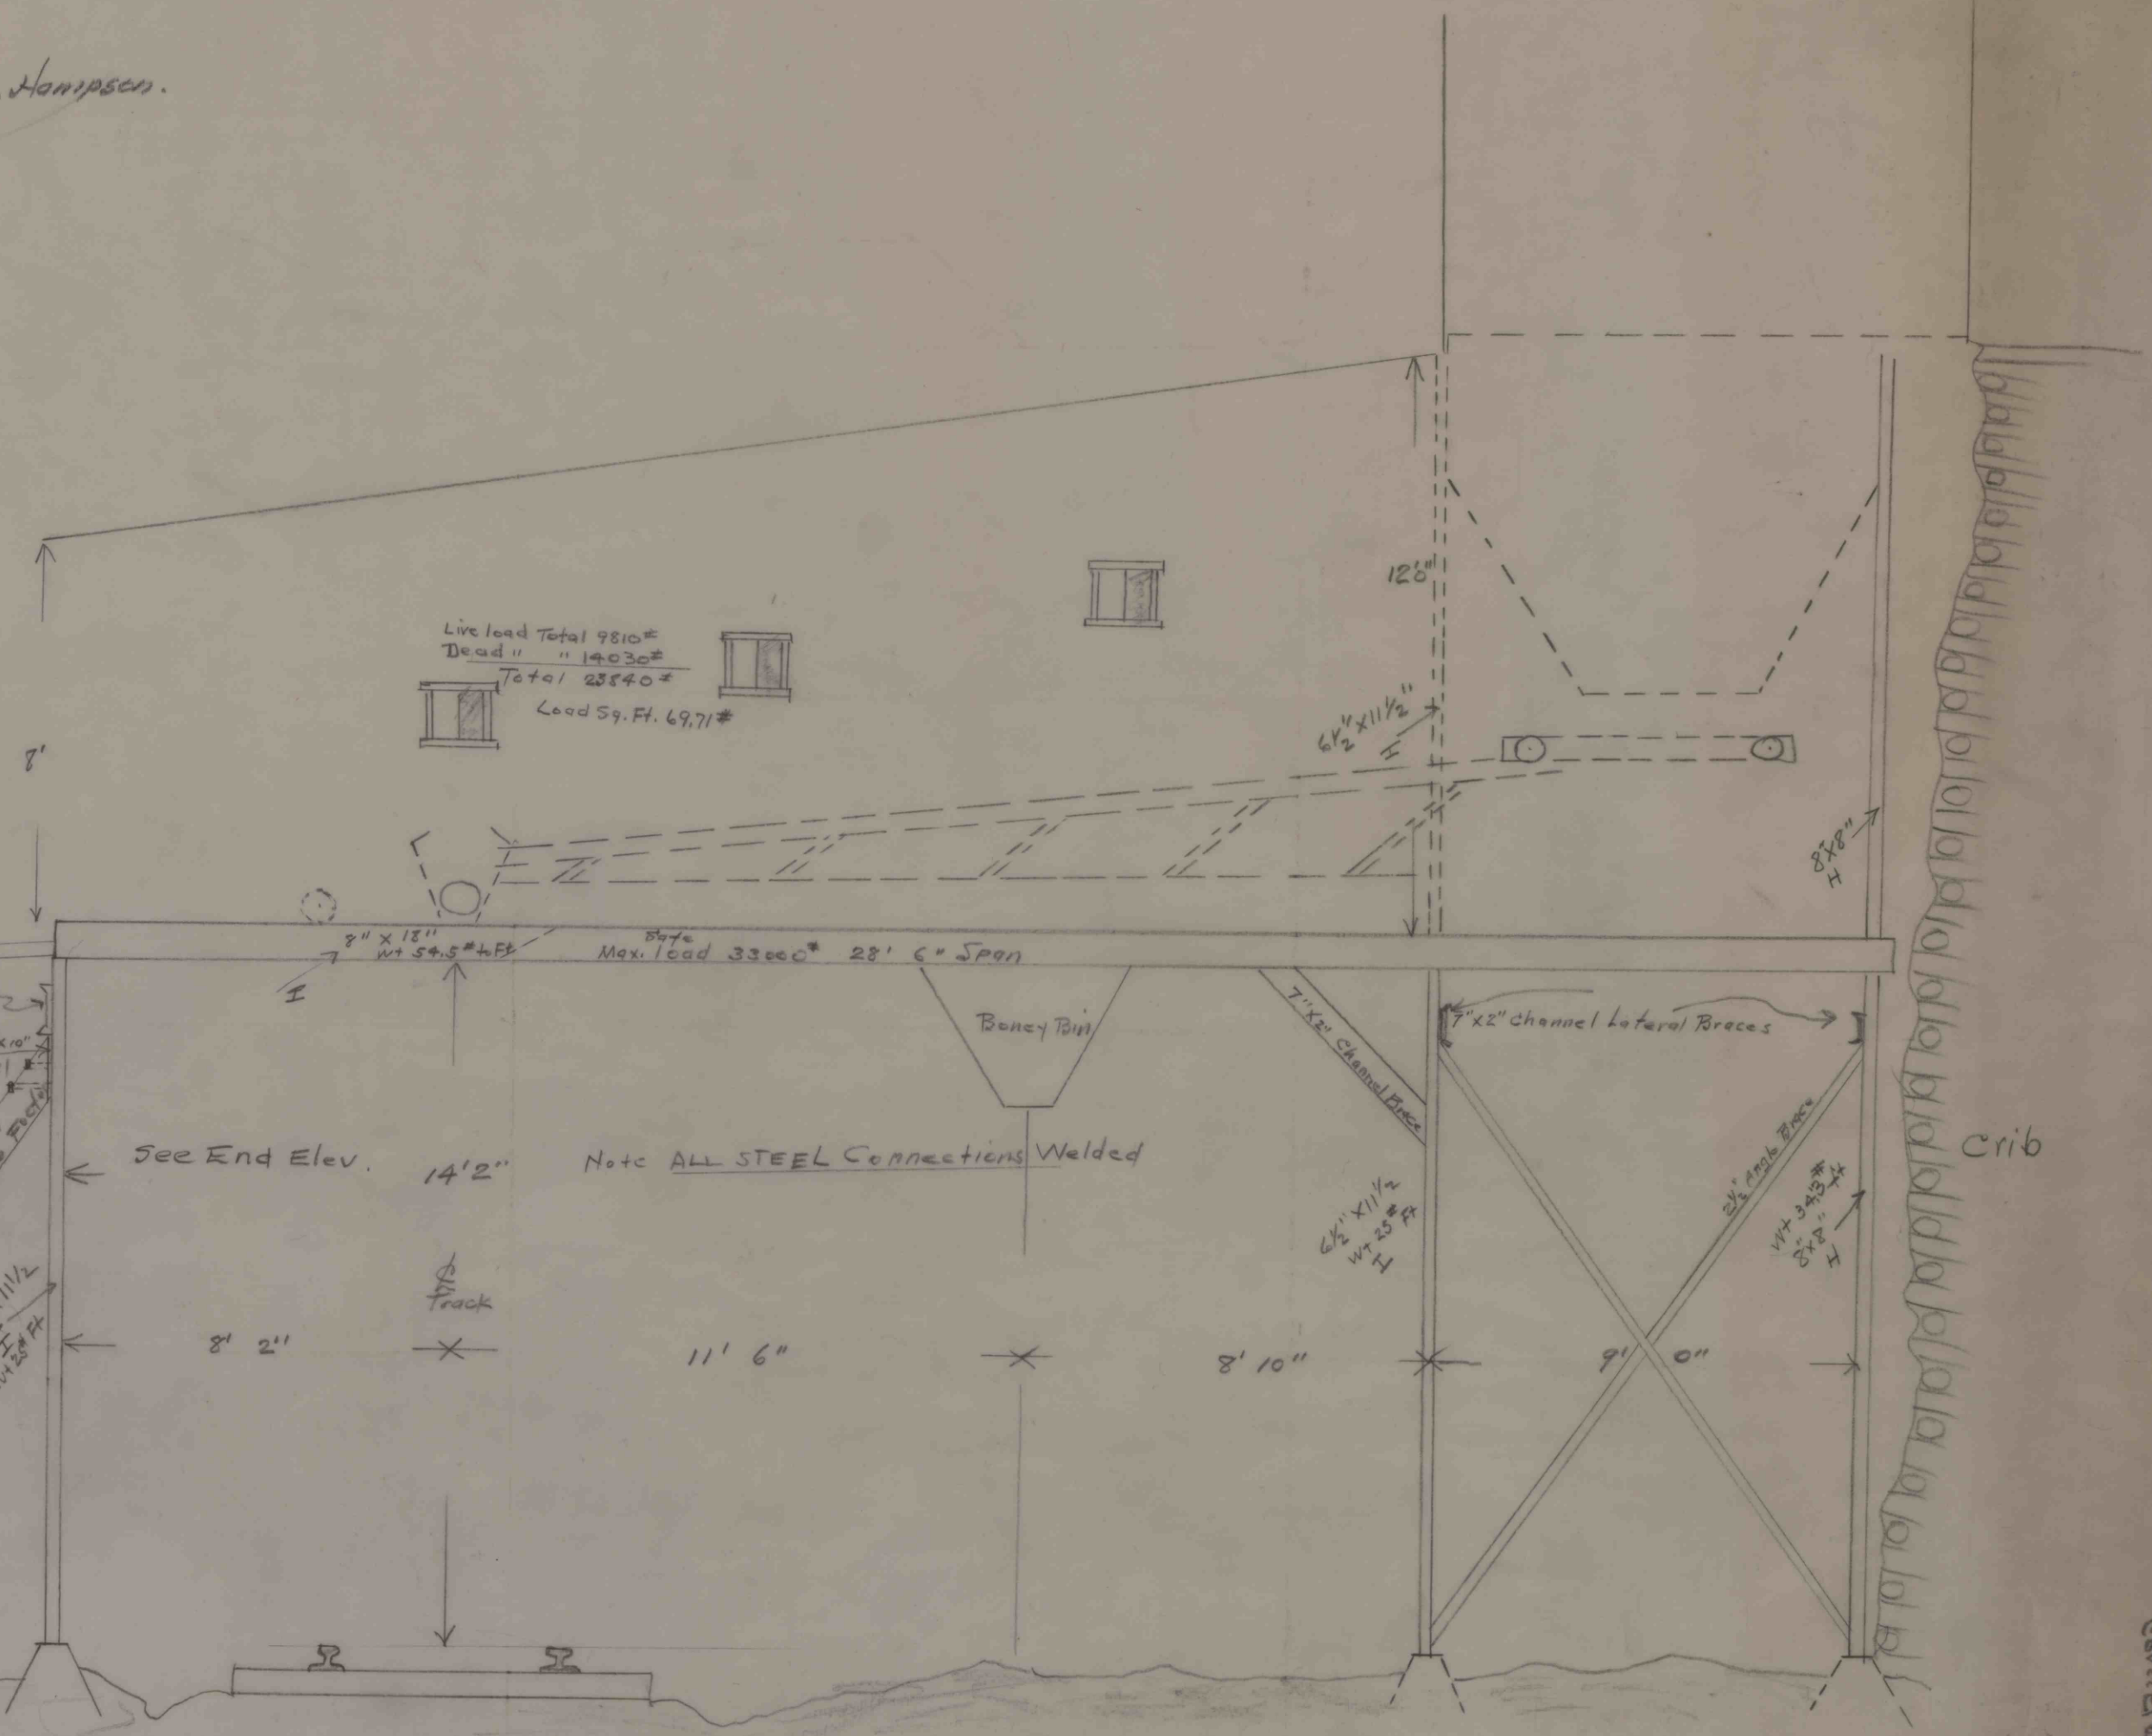


Robert Bailey, Tipple
 At Grass Flats
 Scale $\frac{1}{2}" = 1\text{ft}$
 Dec. 6-56
 P. W. Hompson.

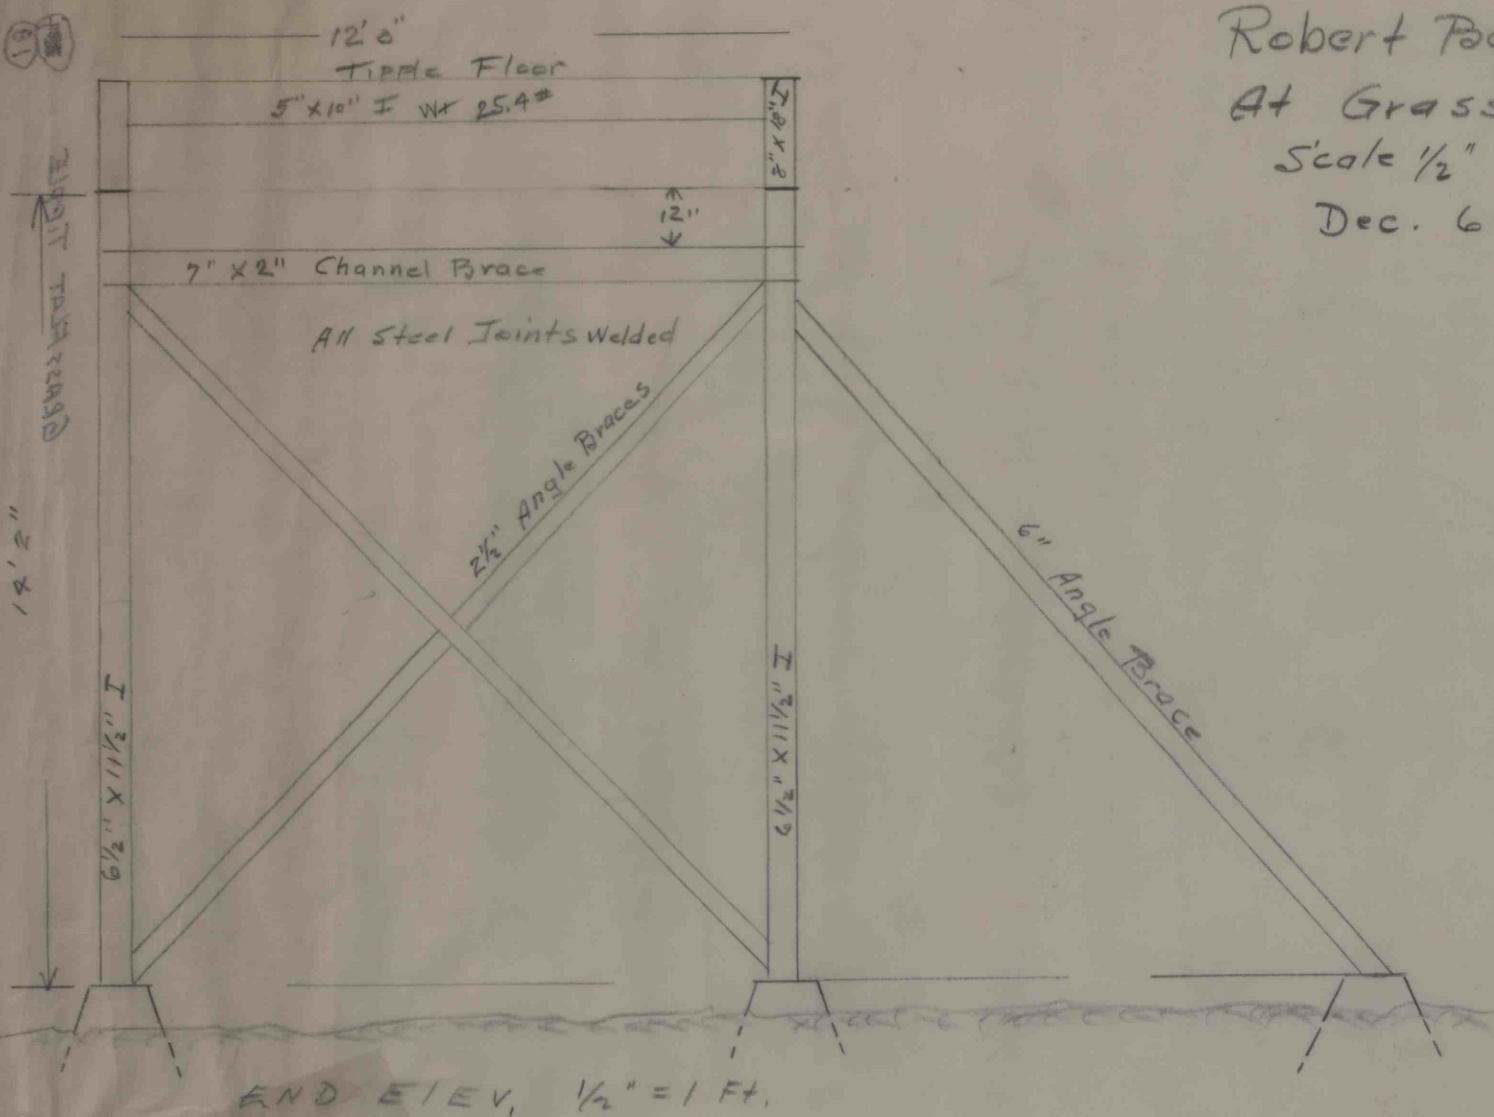

Live load Total 9810#
 Dead " " 14030#
 Total 23840#
 Load Sq. Ft. 69.71#