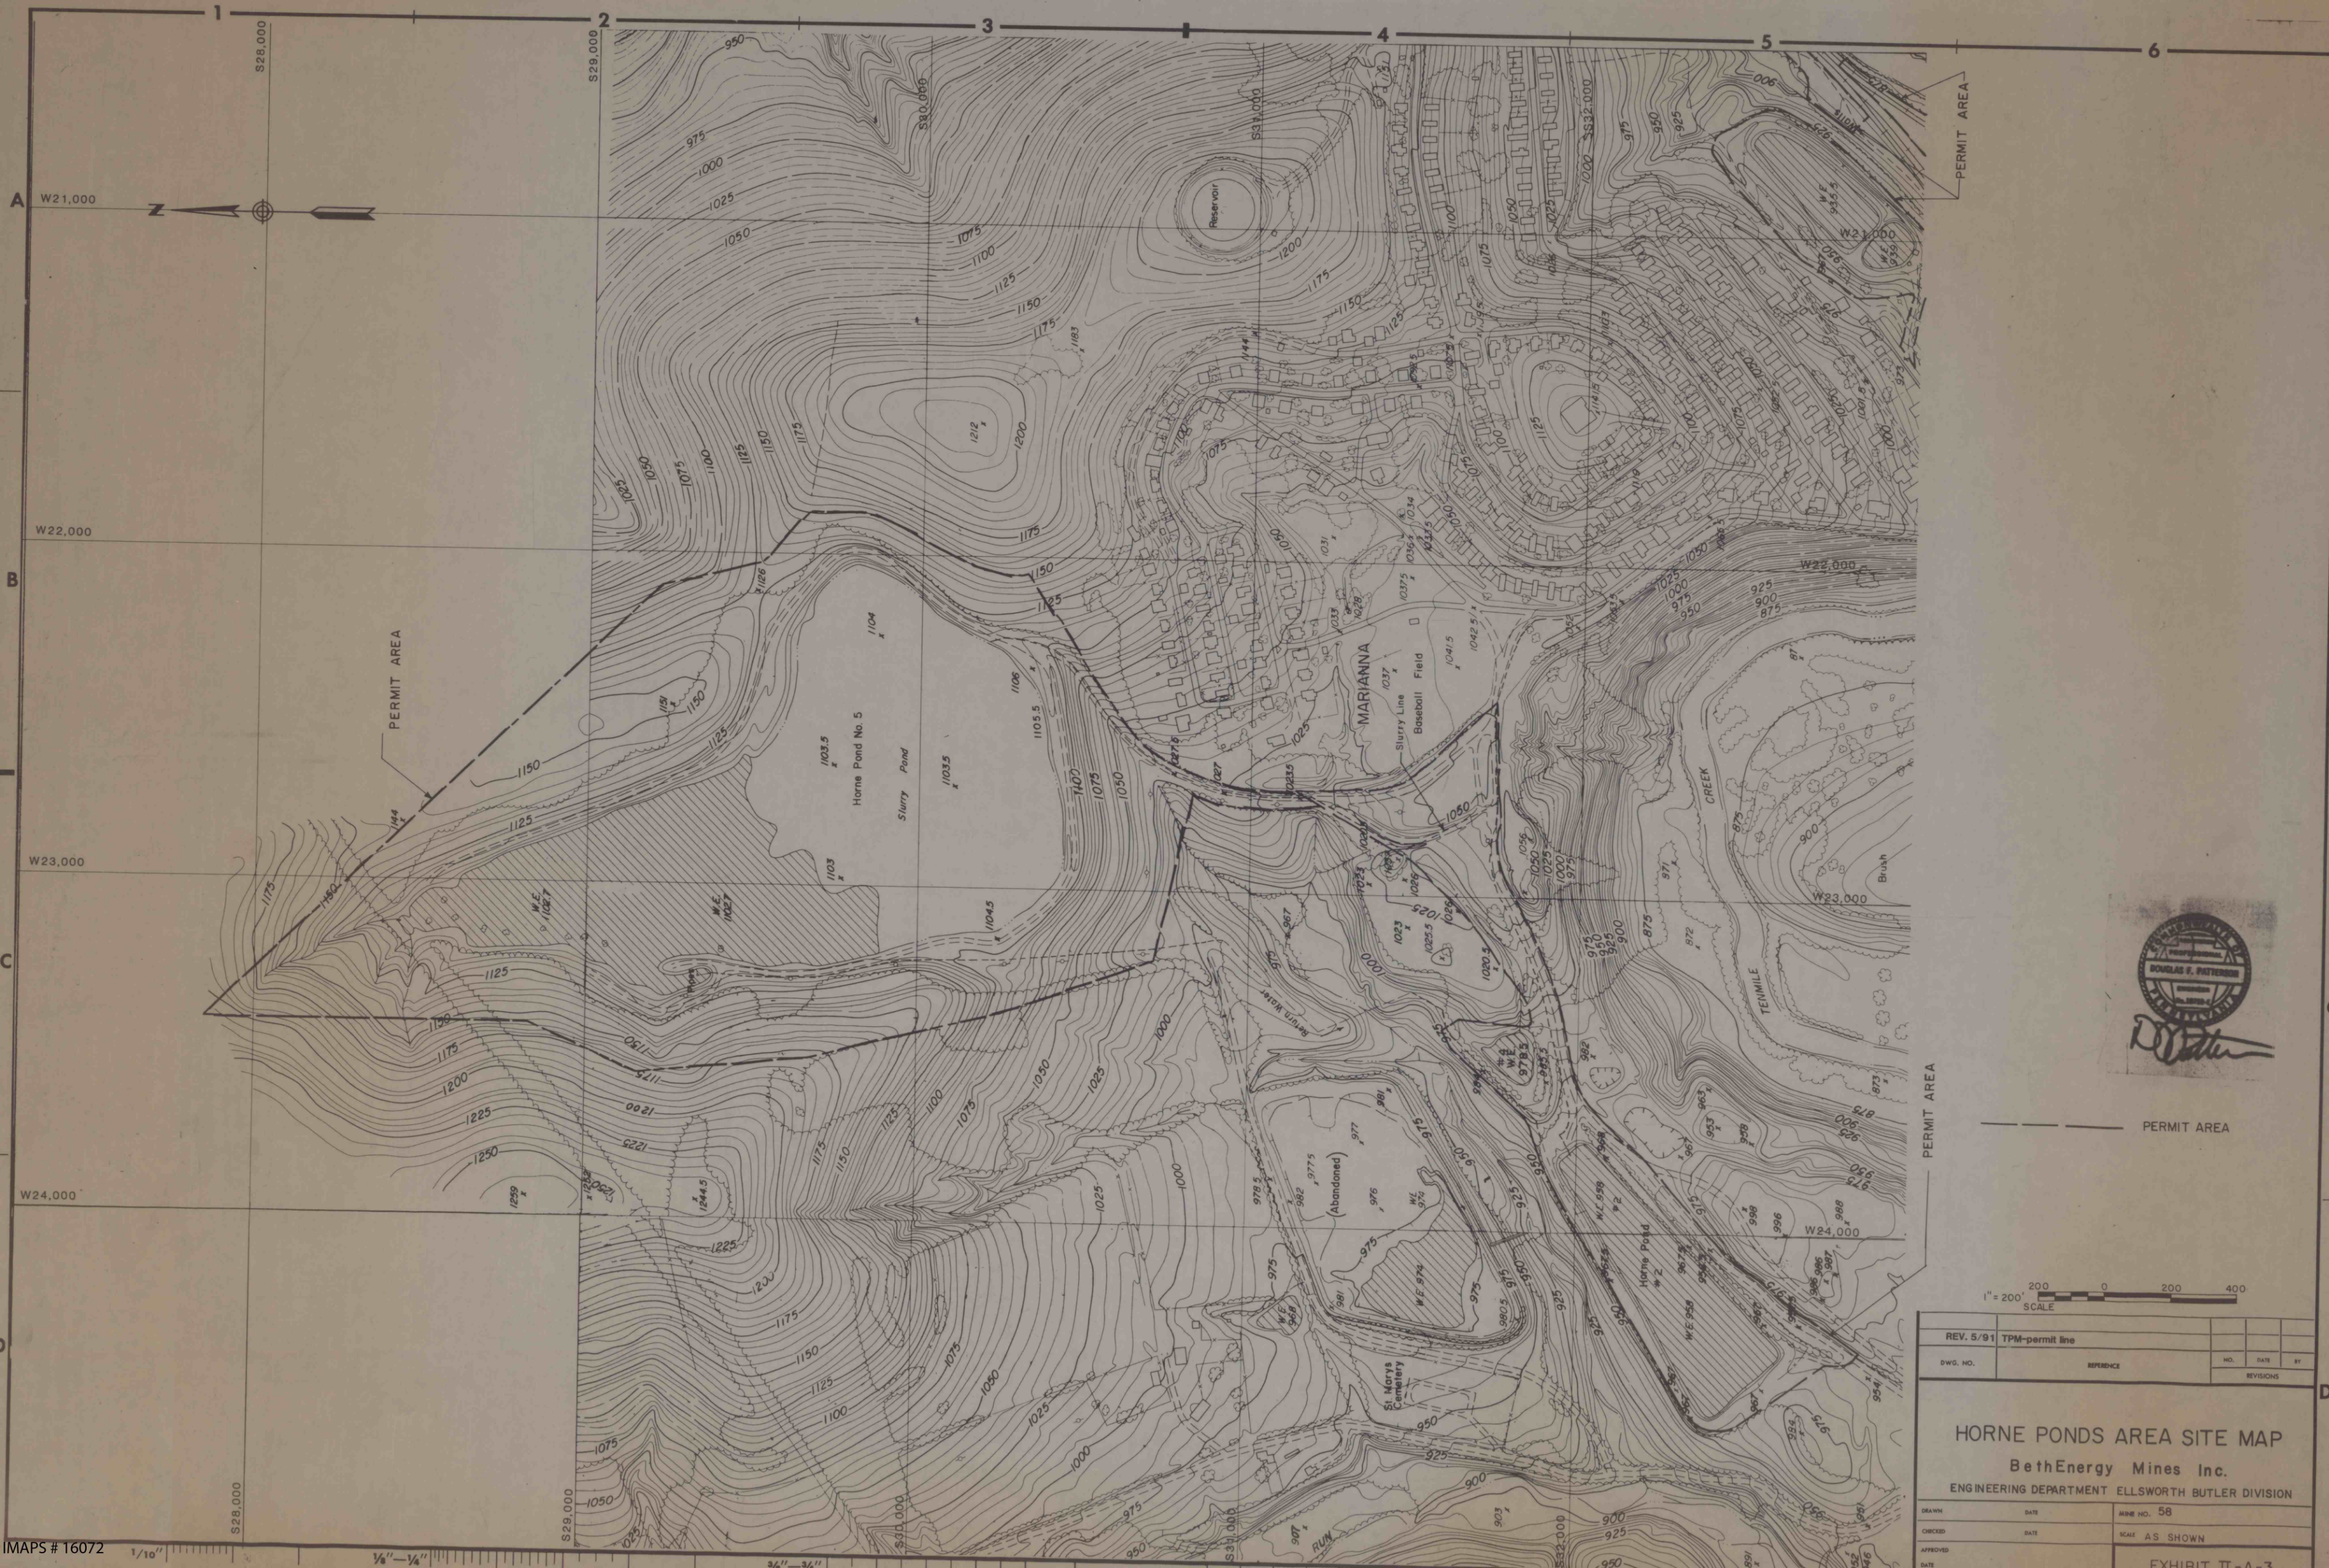


REV. 5/91		TPM-permit line			
DWG. NO.		REFERENCE		NO.	DATE BY
				REVISIONS	

HORNE PONDS AREA SITE MAP

BethEnergy Mines Inc.

ENGINEERING DEPARTMENT ELLSWORTH BUTLER DIVISION

DRAWN	DATE	MINE NO. 58
CHECKED	DATE	SCALE AS SHOWN
APPROVED	DATE	EXHIBIT II-A-3