
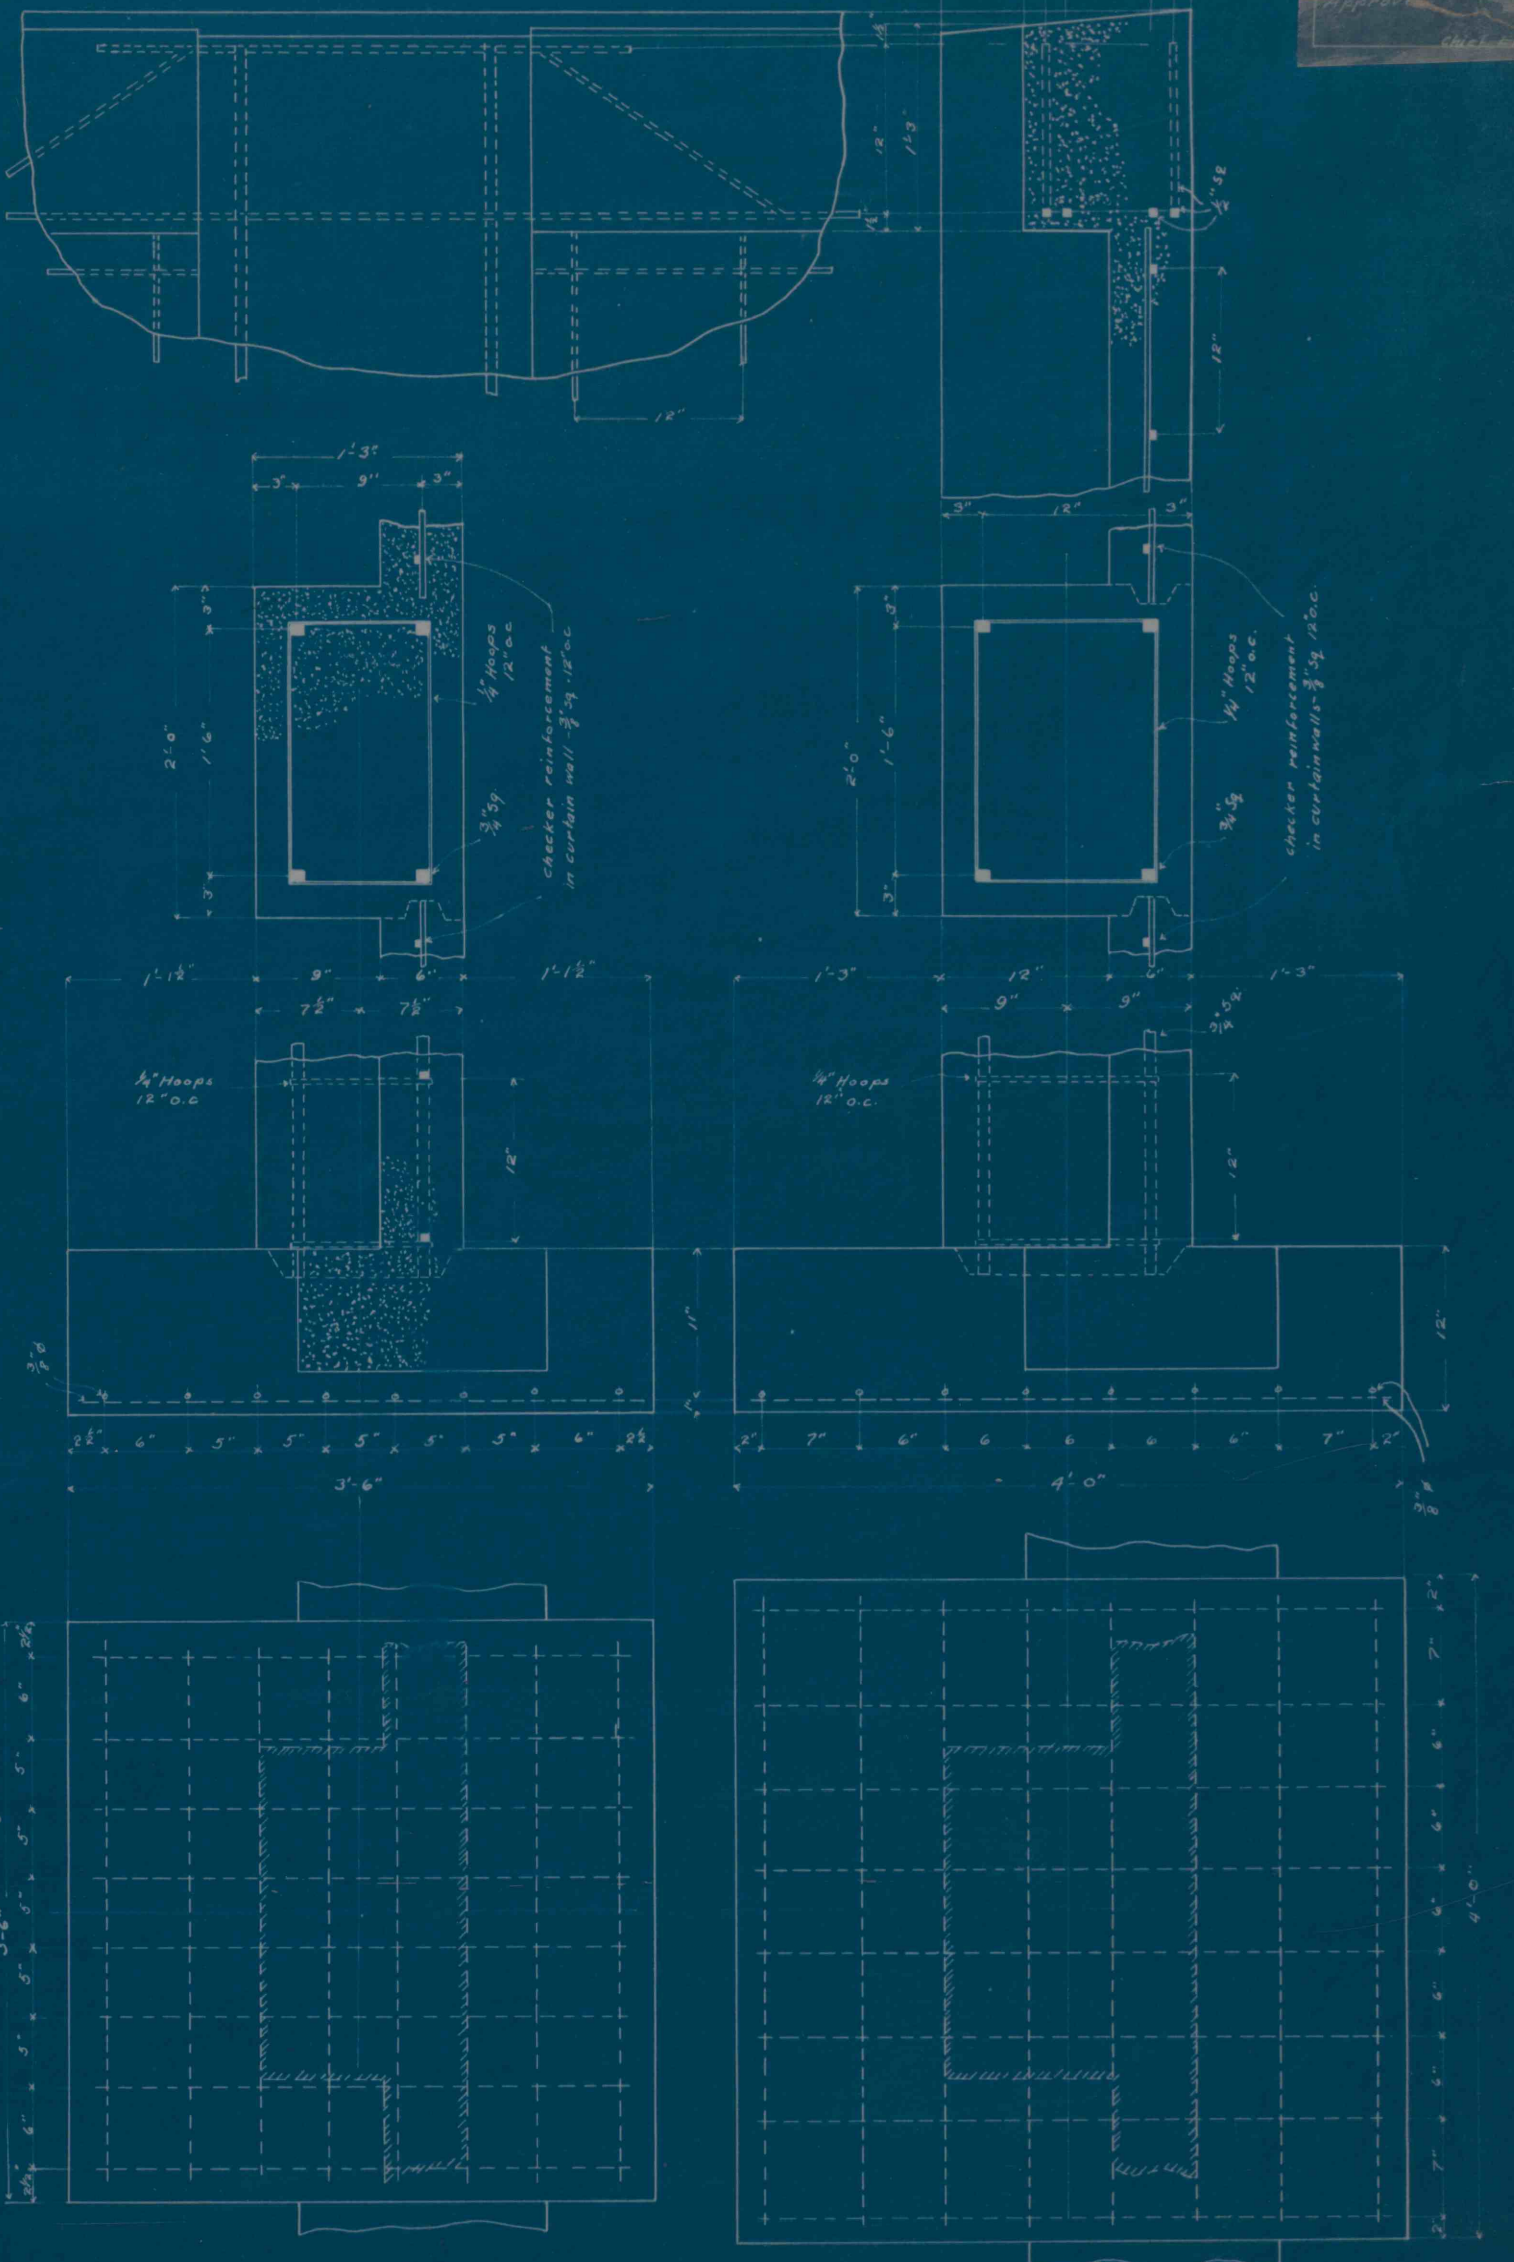
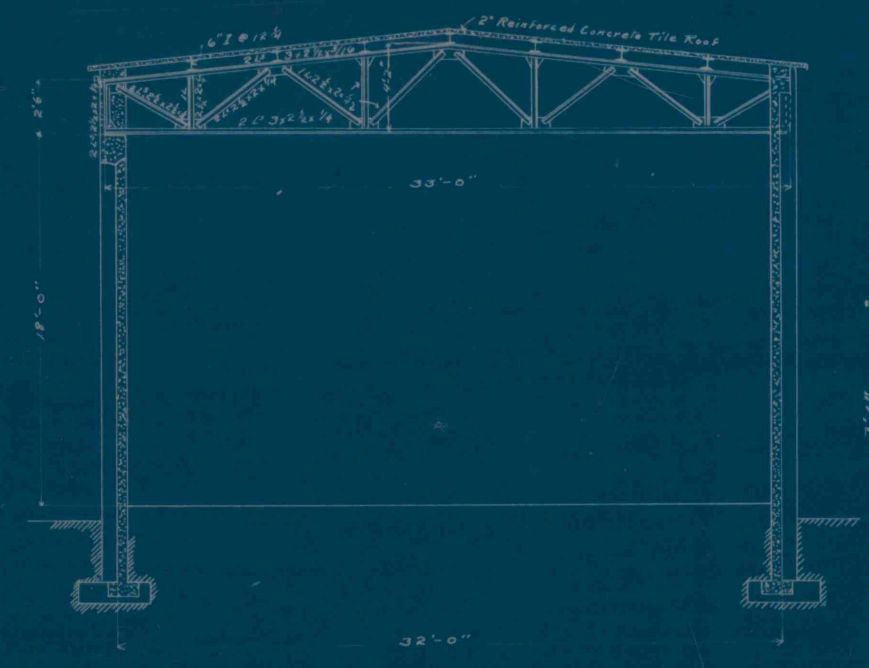


Number 302
 Date 10/26/60
 Scale 3/8" = 1"
 Traced by 475
 Checked by

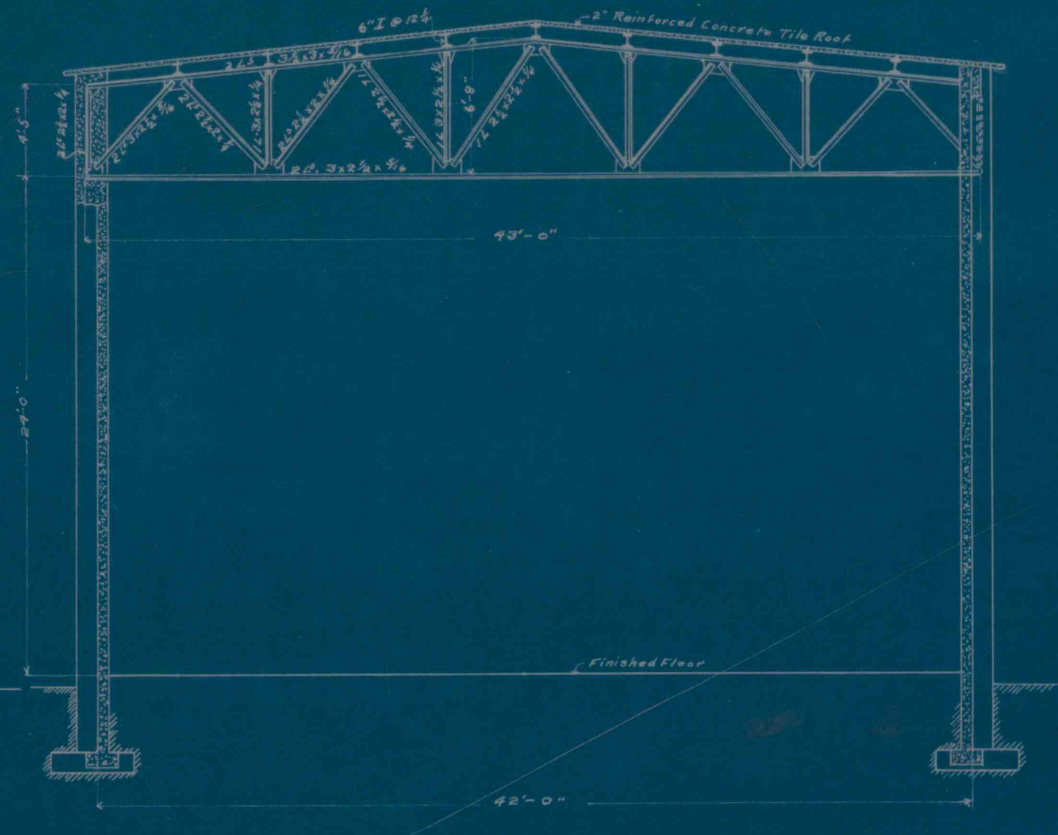

Base and Pilaster as at B-
See Foundation Plan

Base-Pilaster and Tie Beam as at A-
See Foundation Plan