



EASTERN UNDERWRITERS
INSPECTION BUREAU
MIDDLE STATES DIVISION
111 JOHN ST. N.Y.C.

N.S. 3226

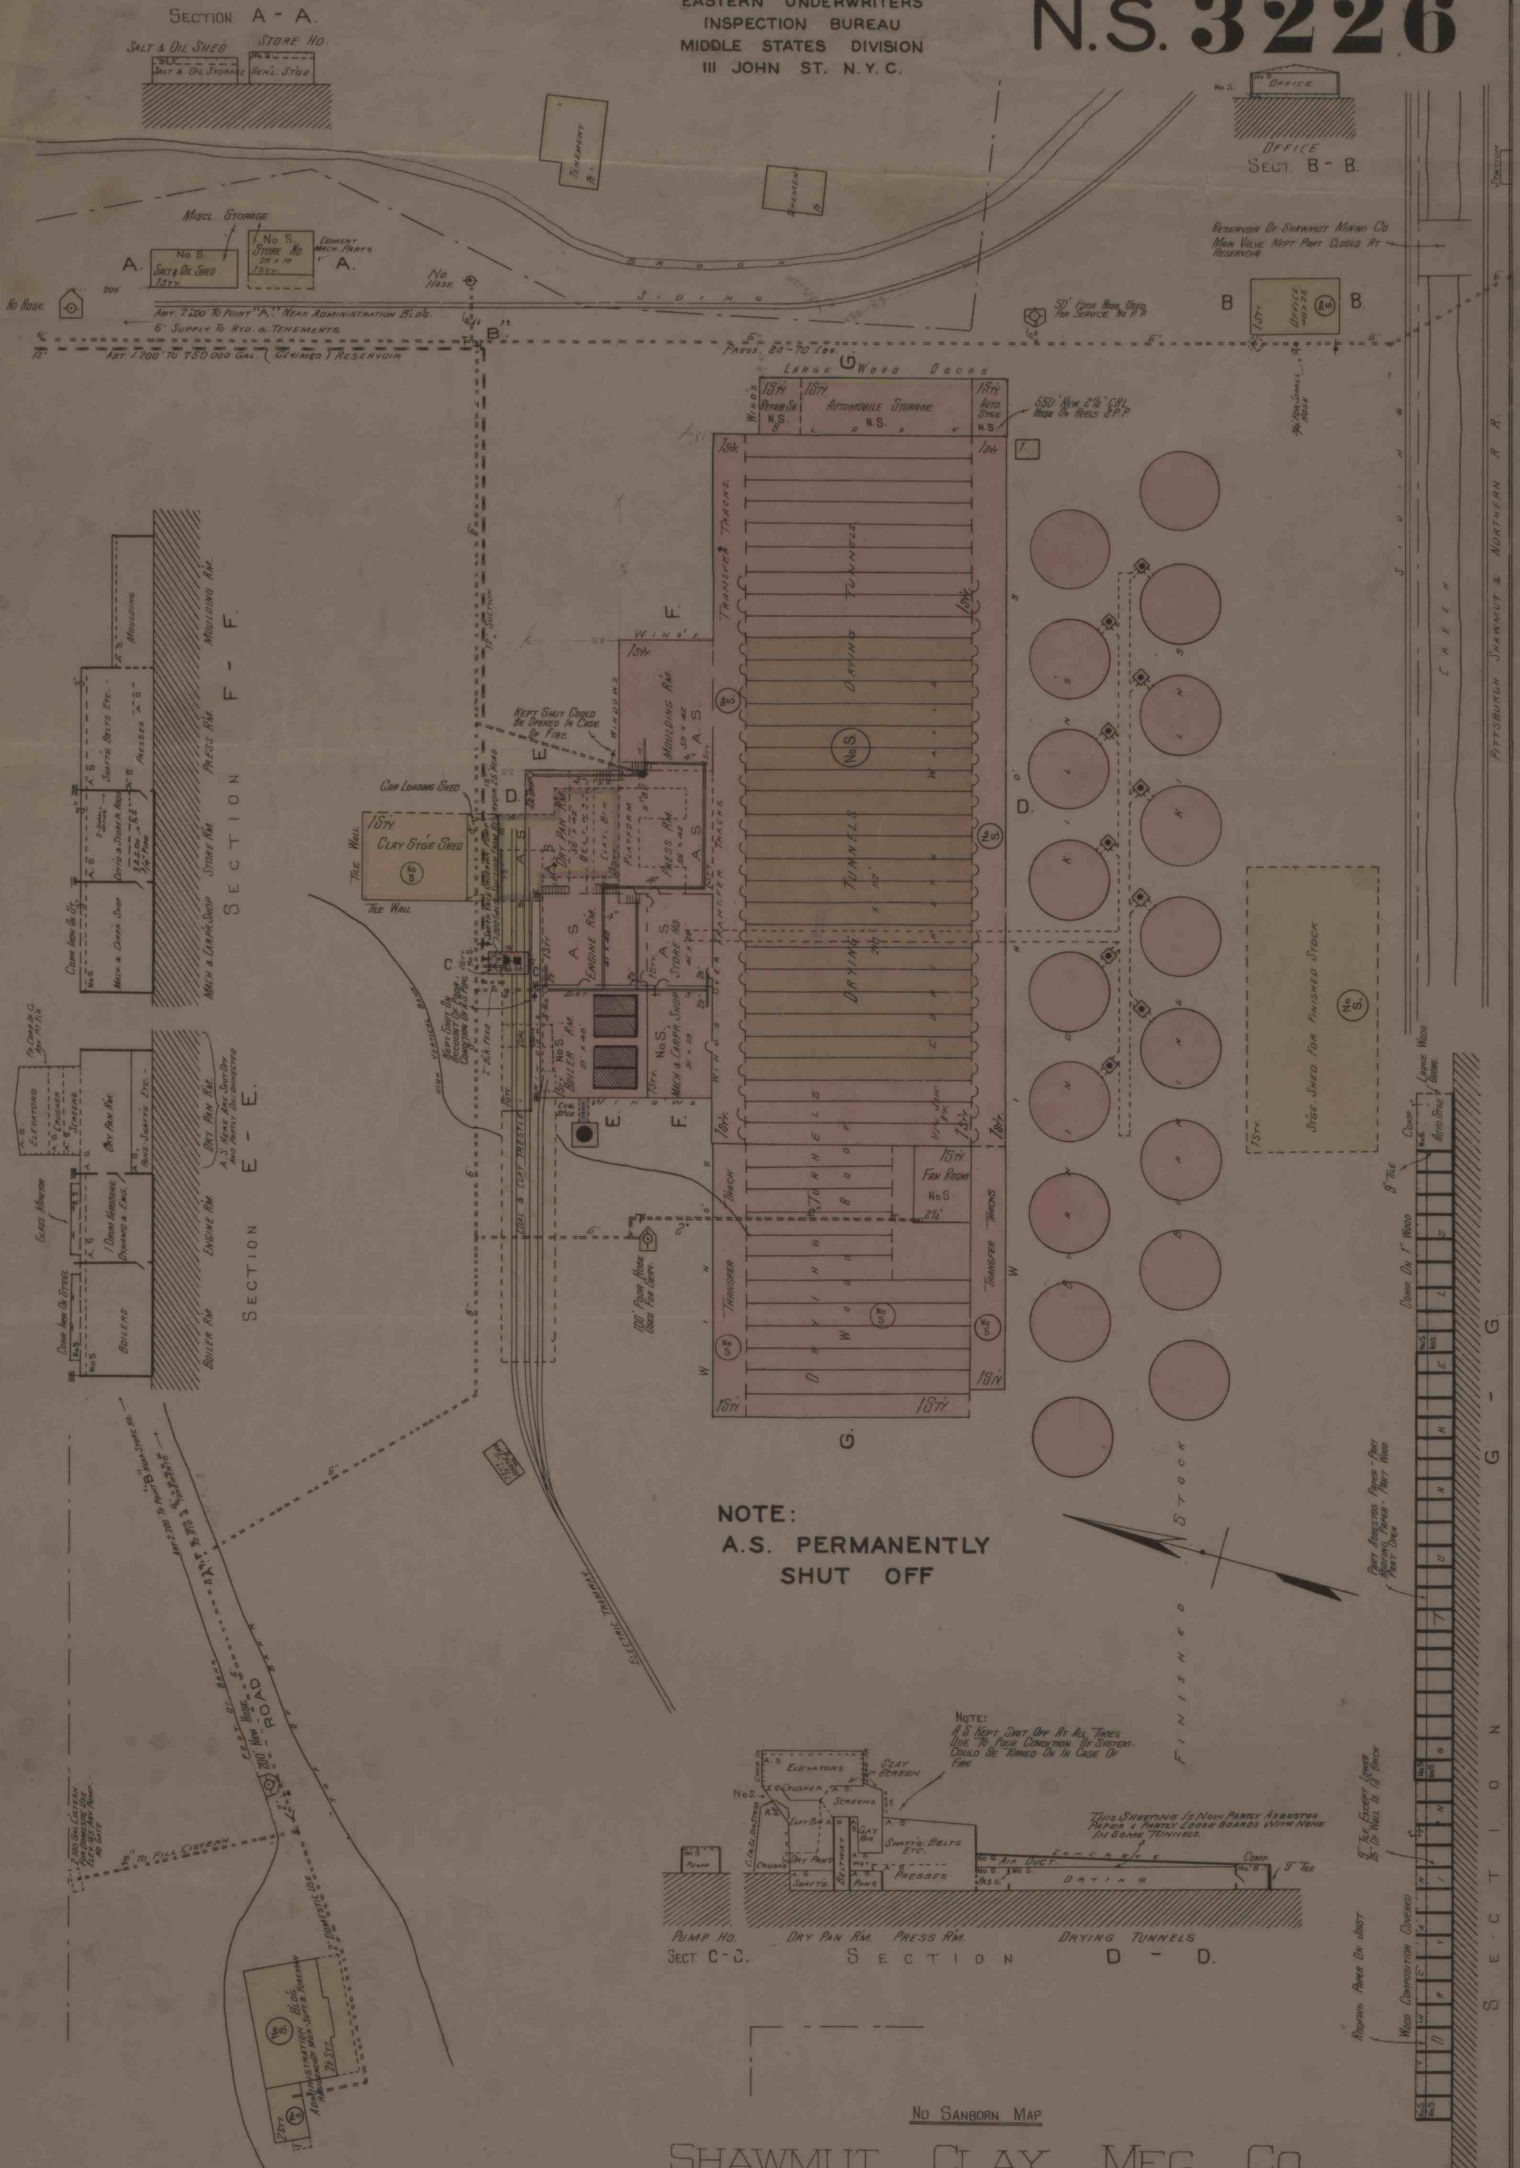

NOTE:
A.S. PERMANENTLY
SHUT OFF

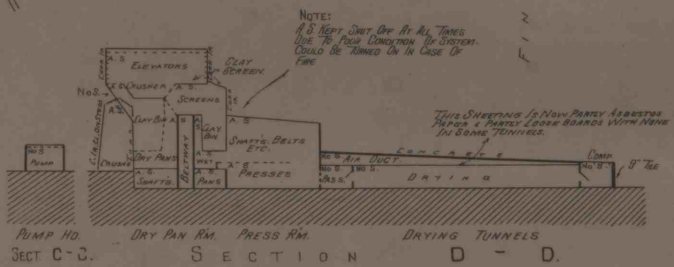

NO SANBORN MAP

SHAWMUT CLAY MFG. CO.
DRUMMOND (ELK CO.) PA.

R.L. PATTERSON

SCALE 1"=50'

APRIL 7-1931.

BUILDINGS ERRECTED 1903 - A.S. INSTALLED 1904 BY H.G.
VORON - MAINT. FROM THIS ASSURED.

16
4-28-31
B.M.S.
AUG 17 1931
L.H. HIGGINS