
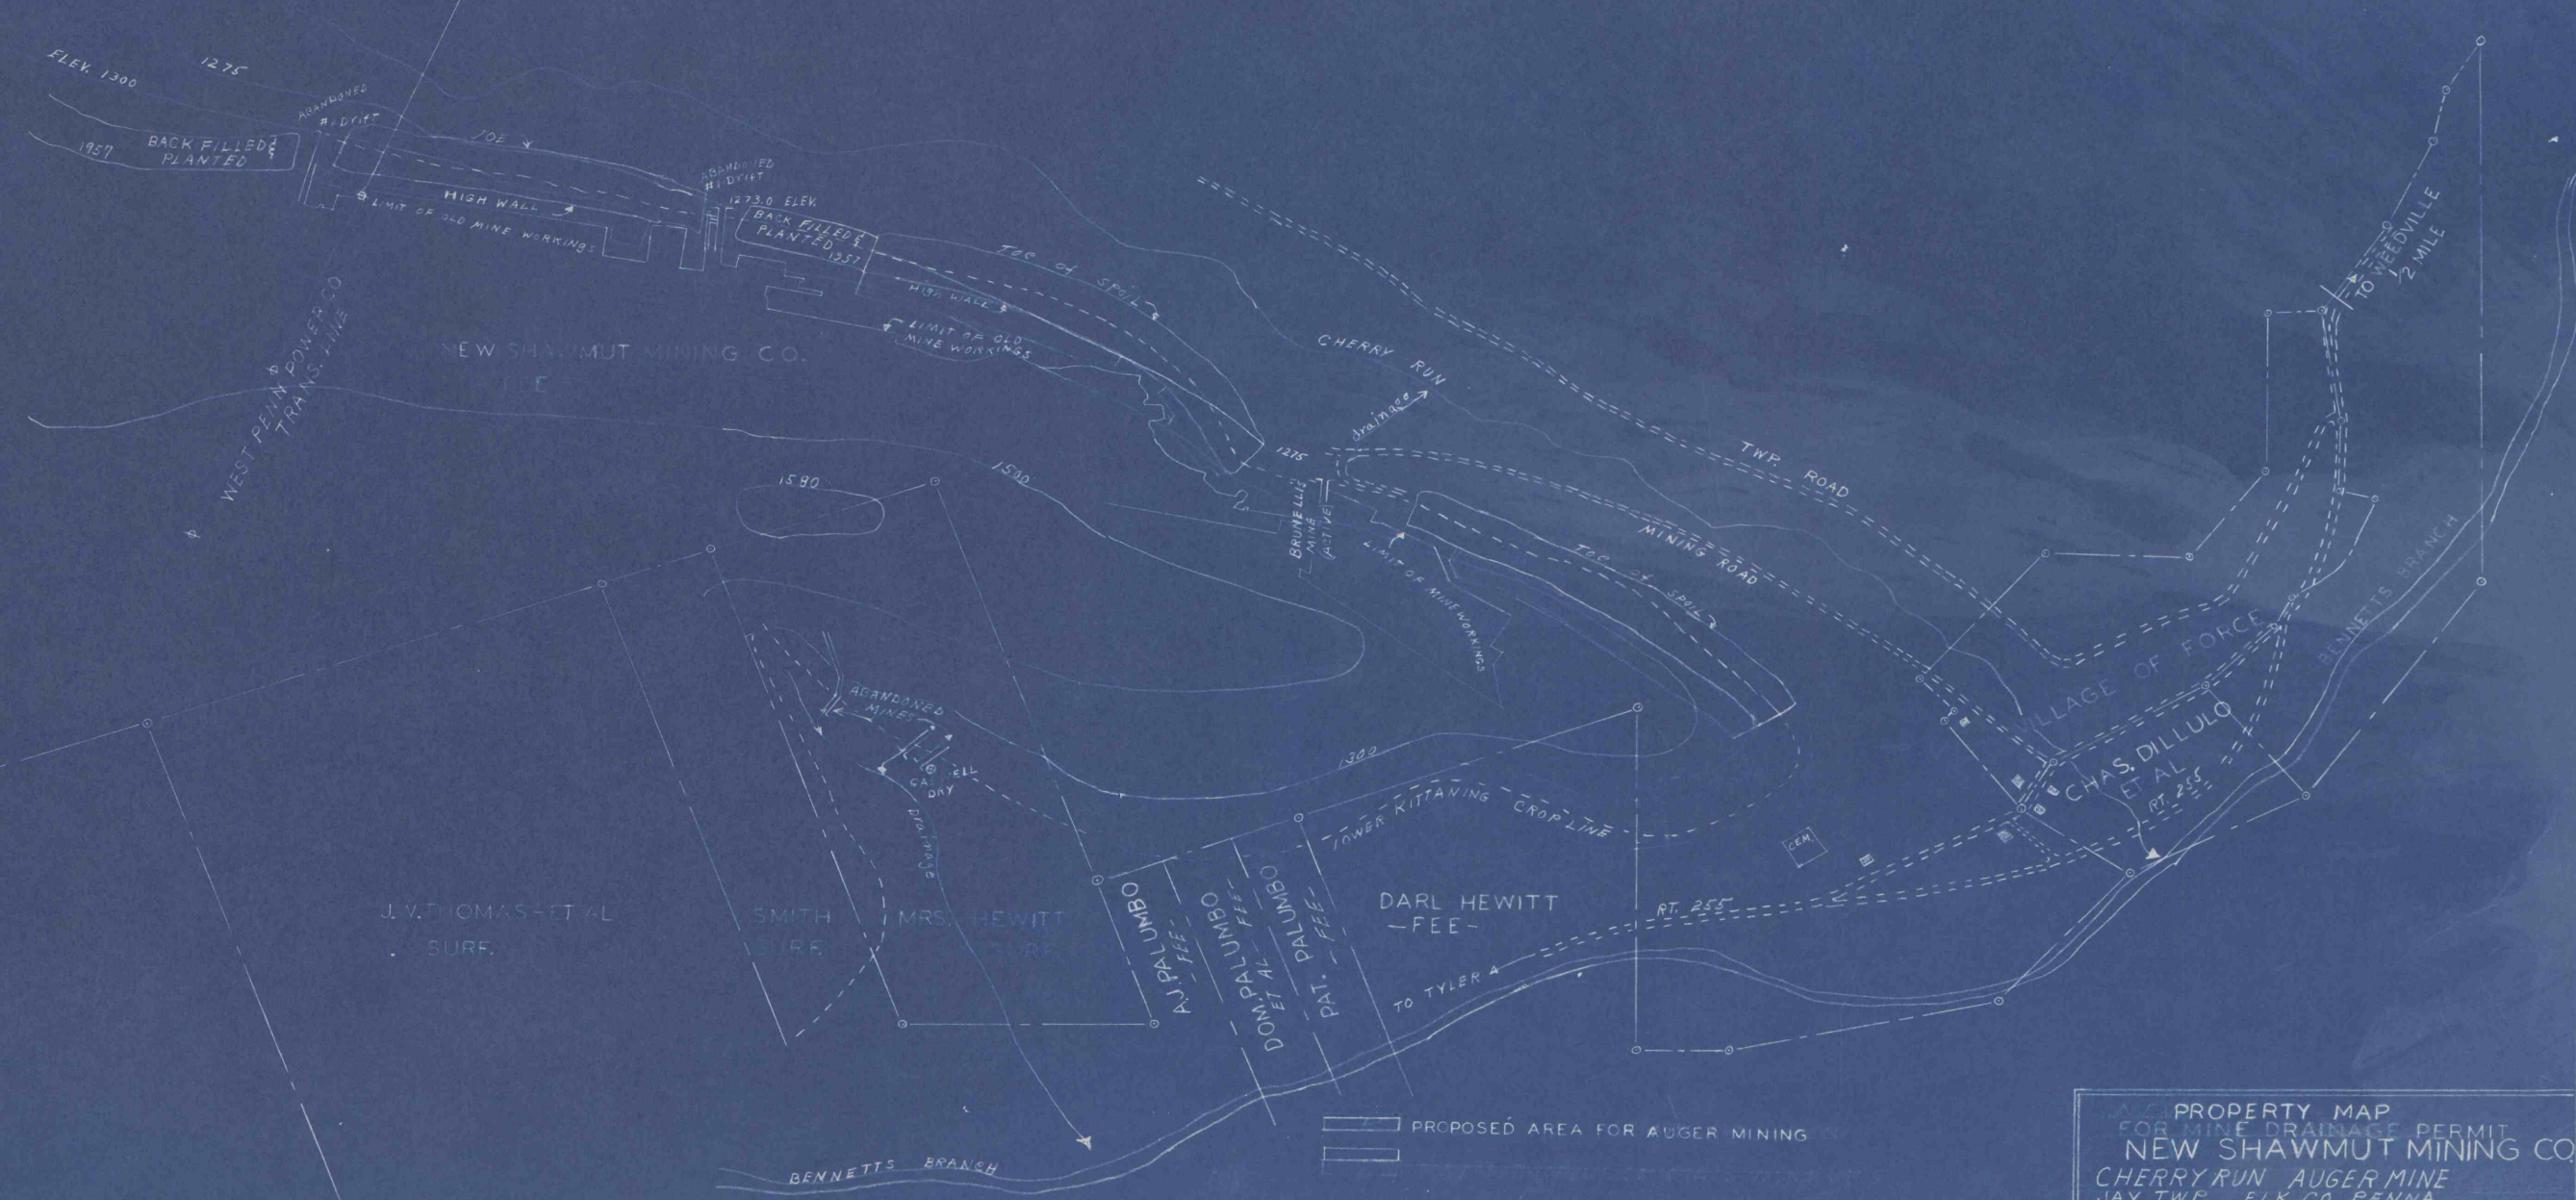


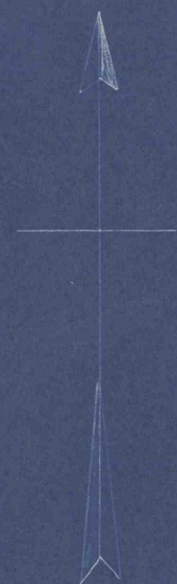

PROPERTY MAP
FOR MINE DRAINAGE PERMIT
NEW SHAWMUT MINING CO.
CHERRY RUN AUGER MINE
JAY TWP. ELK CO. PENNA.
SCALE 1" = 400' DATE MAY 27, 1966
N° P 13-2-33A-1