


SHAWMUT CLAY MFG. CO.
DRUMMOND (ELK CO.) PA.

SCALE 1"=50'

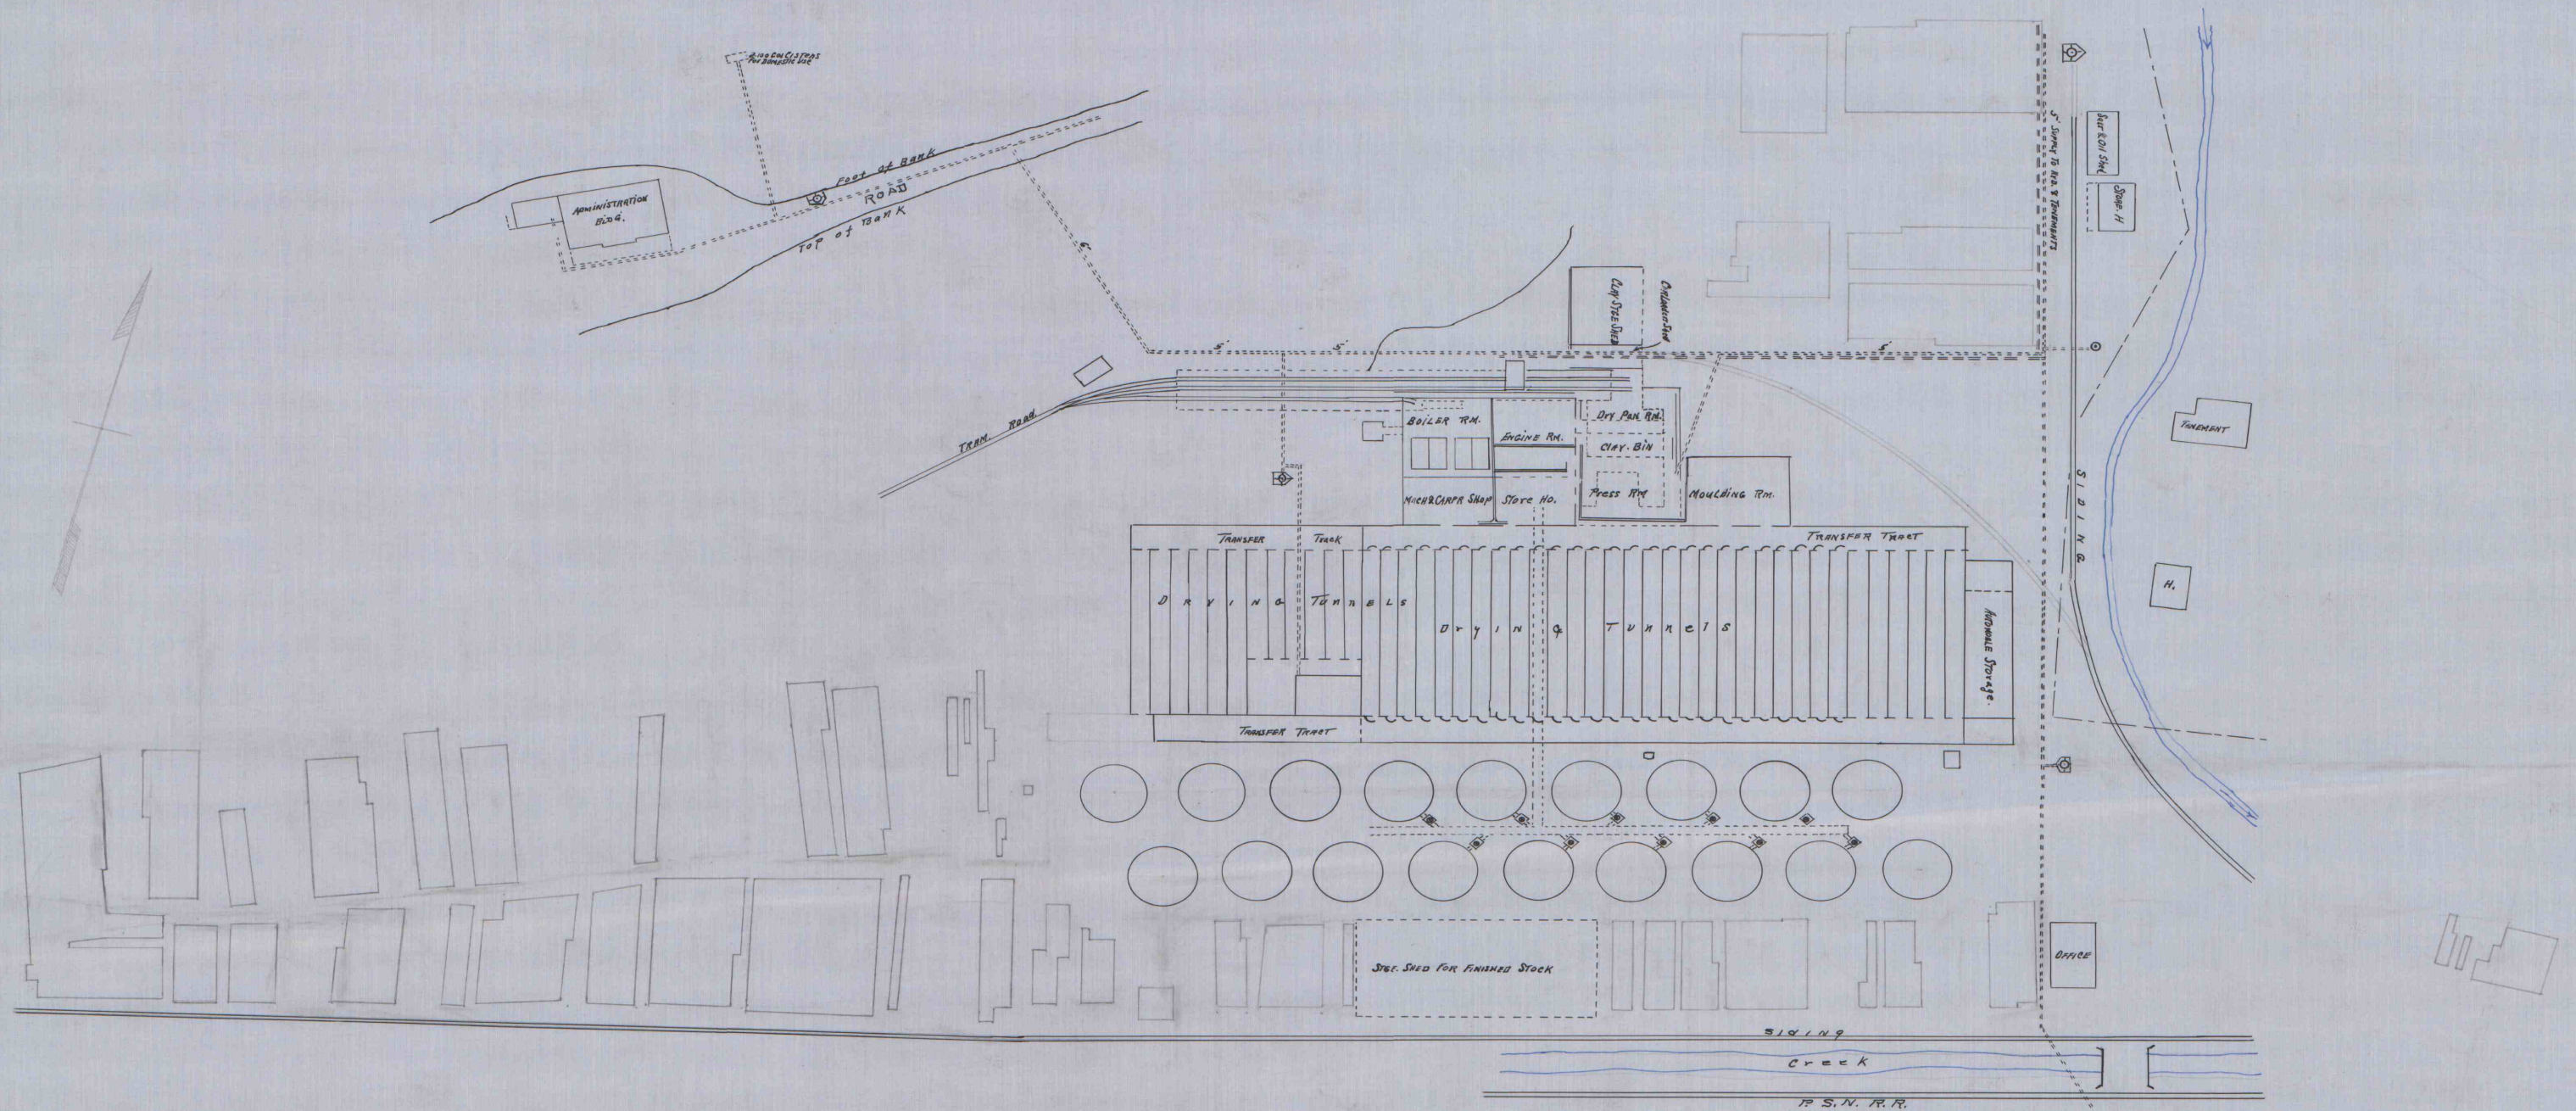

Ground plan of plant of Shawmut Clay Manufacturing Company at Drummond, Pennsylvania, indicating plant location and yard layout and showing location of piles of inspected and accepted conduit of Western Electric Company, Inc., New York, N.Y.
Shawmut Clay Manufacturing Company
July 18 - 1932

SCALE 1"=50'

IMAPS 16498

FILE #13