

LEGEND


- CONSTRUCTION LIMITS ——— C ———
- SILT FENCE ——— X ———
- FINAL CONTOURS ——— 1620 ———
- MINE OPENINGS ——— ▲ ———
- SUBSURFACE DRAIN ——— ○ ———
- STREAM ——— ———
- STREAM CROSSINGS ——— ———
- WETLAND OUTLET BOX ——— ■ ———
- DIVERSION ——— D ———
- GRASS WATERWAY ——— ———
- ROCK WATERWAY ——— ———
- STRUCTURE REMOVAL ——— ———
- PROPERTY LINE ——— P ———
- RIGHT-OF-WAY ——— ———

NOTE:

The properties identified on this land rights work map and referenced in the quit-claim deed Kaul Clay Products Company to George E. Brosky, et.al. and recorded in deed book number 228 pages 506-509, are shown below as the hash marked areas.

The undersigned hereby agree that for the purpose of construction, operation, maintenance and inspection of the Mead Run Ramp Project located in Elk County, Pennsylvania, the ownership of the affected lands is as indicated on the attached map titled Land Rights Work Map, subject to the indicated rights of way.

George Brosky _____ Date _____
 A.J. Palumbo _____ Date _____
 Commonwealth of Pennsylvania _____ Date _____

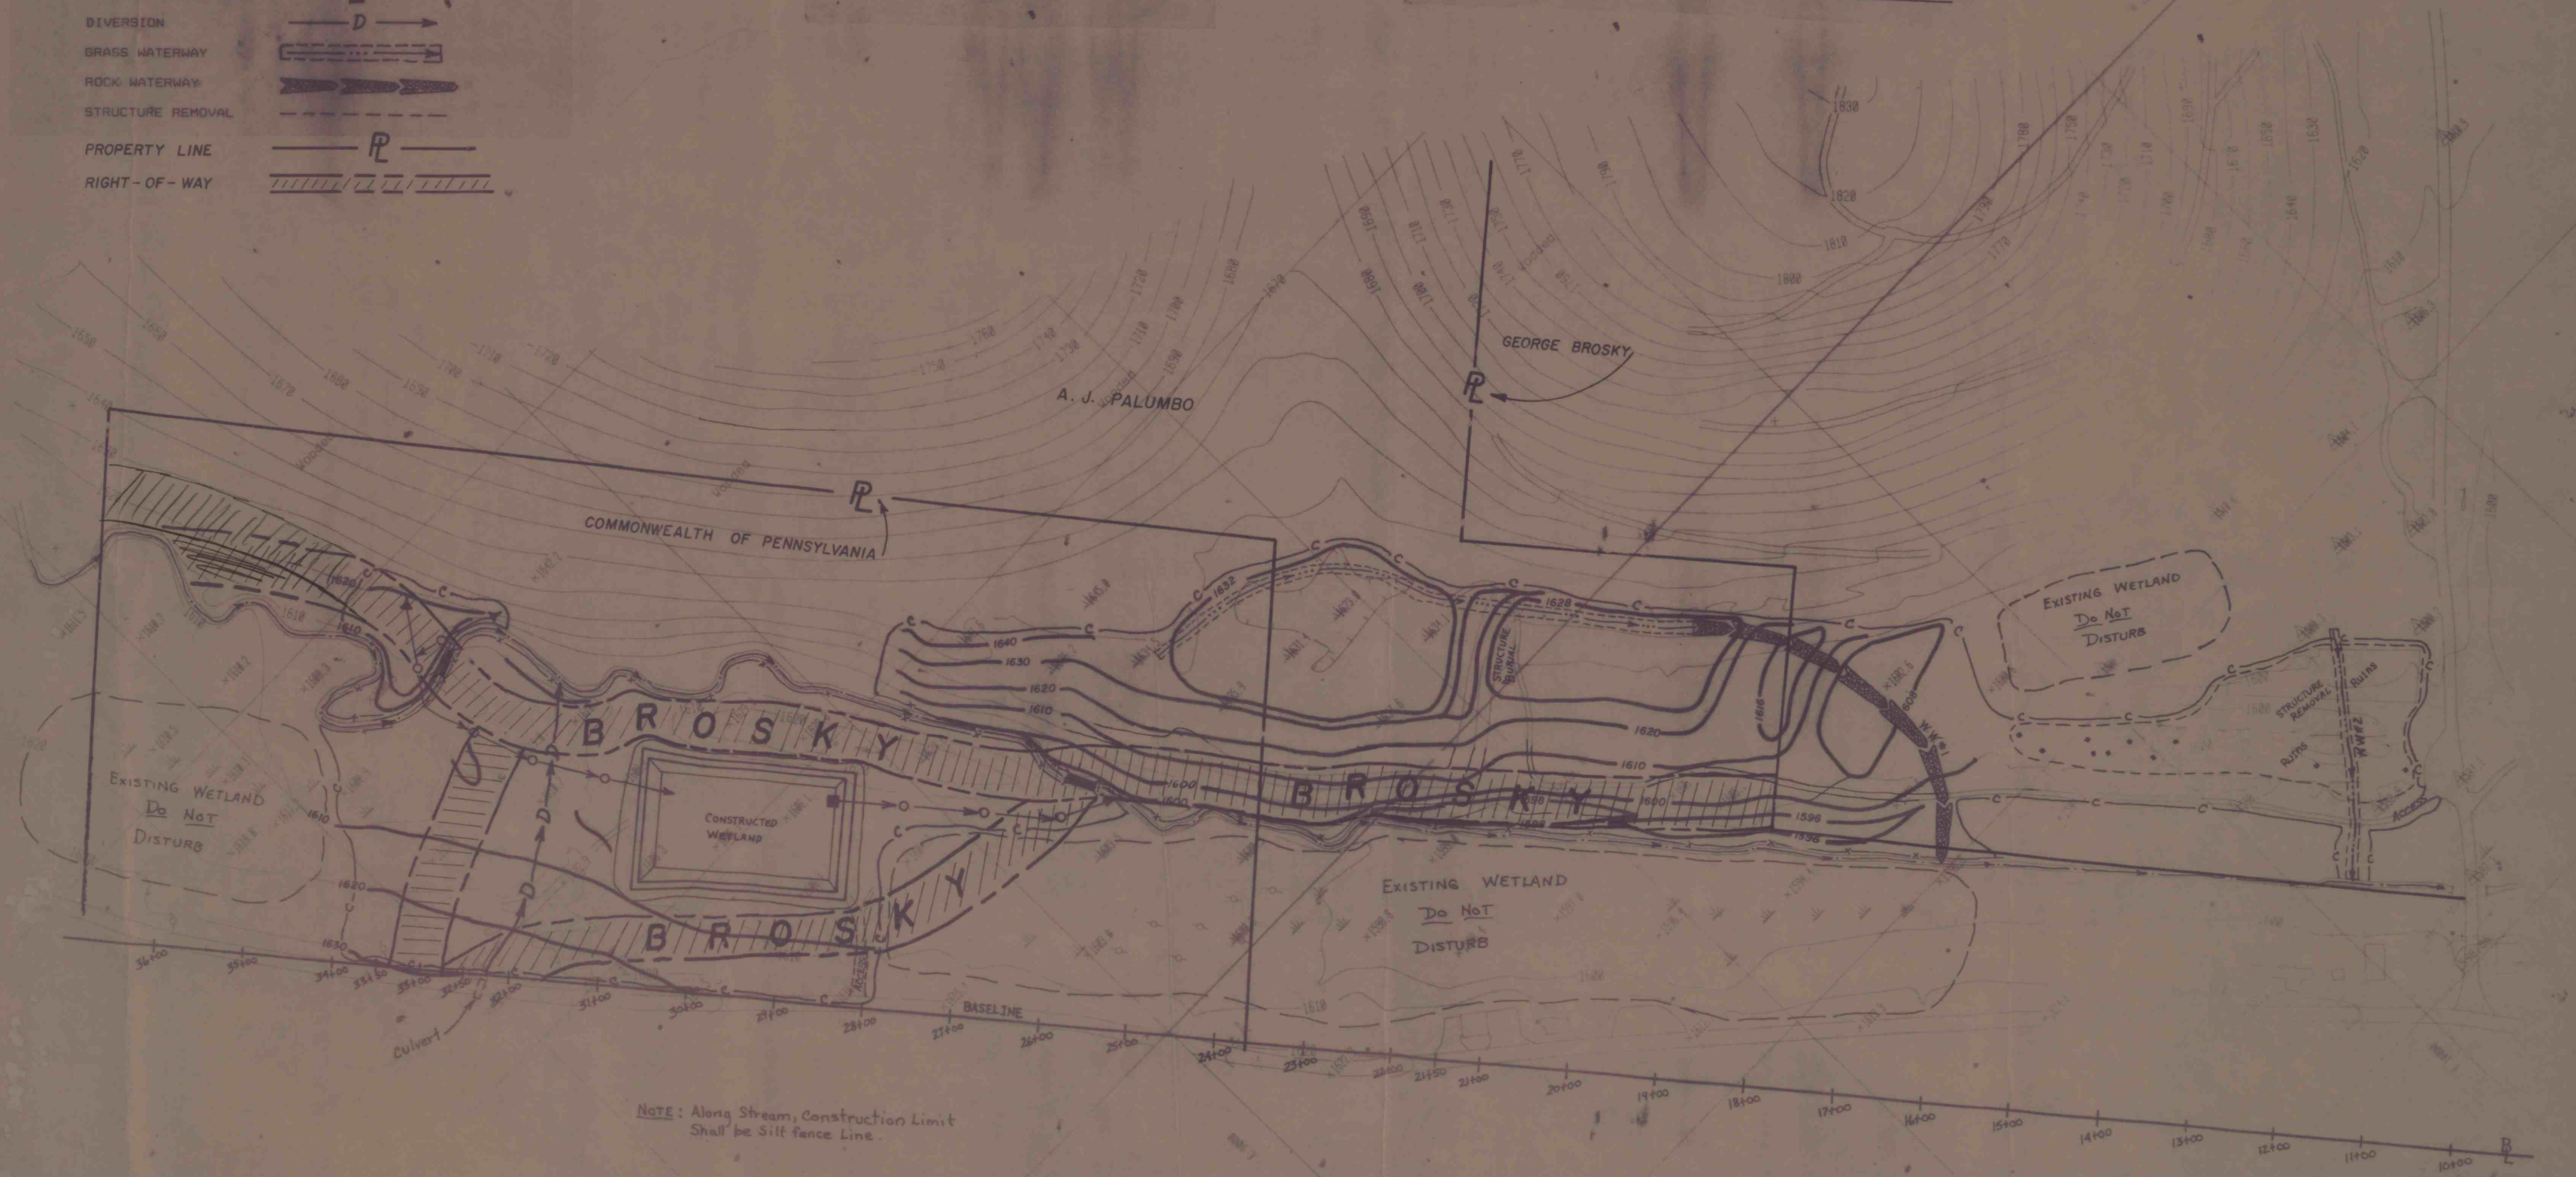

NOTE: Along Stream, Construction Limit Shall be Silt fence Line.

SCALE: 1" = 100'

IMAPS # 16573

MEAD RUN RAMP ELK COUNTY, PENNSYLVANIA			
Landrights Workmap PLAN VIEW			
U. S. DEPARTMENT OF AGRICULTURE SOIL CONSERVATION SERVICE			
Drawn by J. J. Furman	Date 2-93	Approved by T. J. H.	
Check J. J. Furman	Date 2-93	Checked by T. J. H.	
Checked T. J. H.	Date 3/93	Drawn by J. J. Furman	
		State PA	