


MAIN

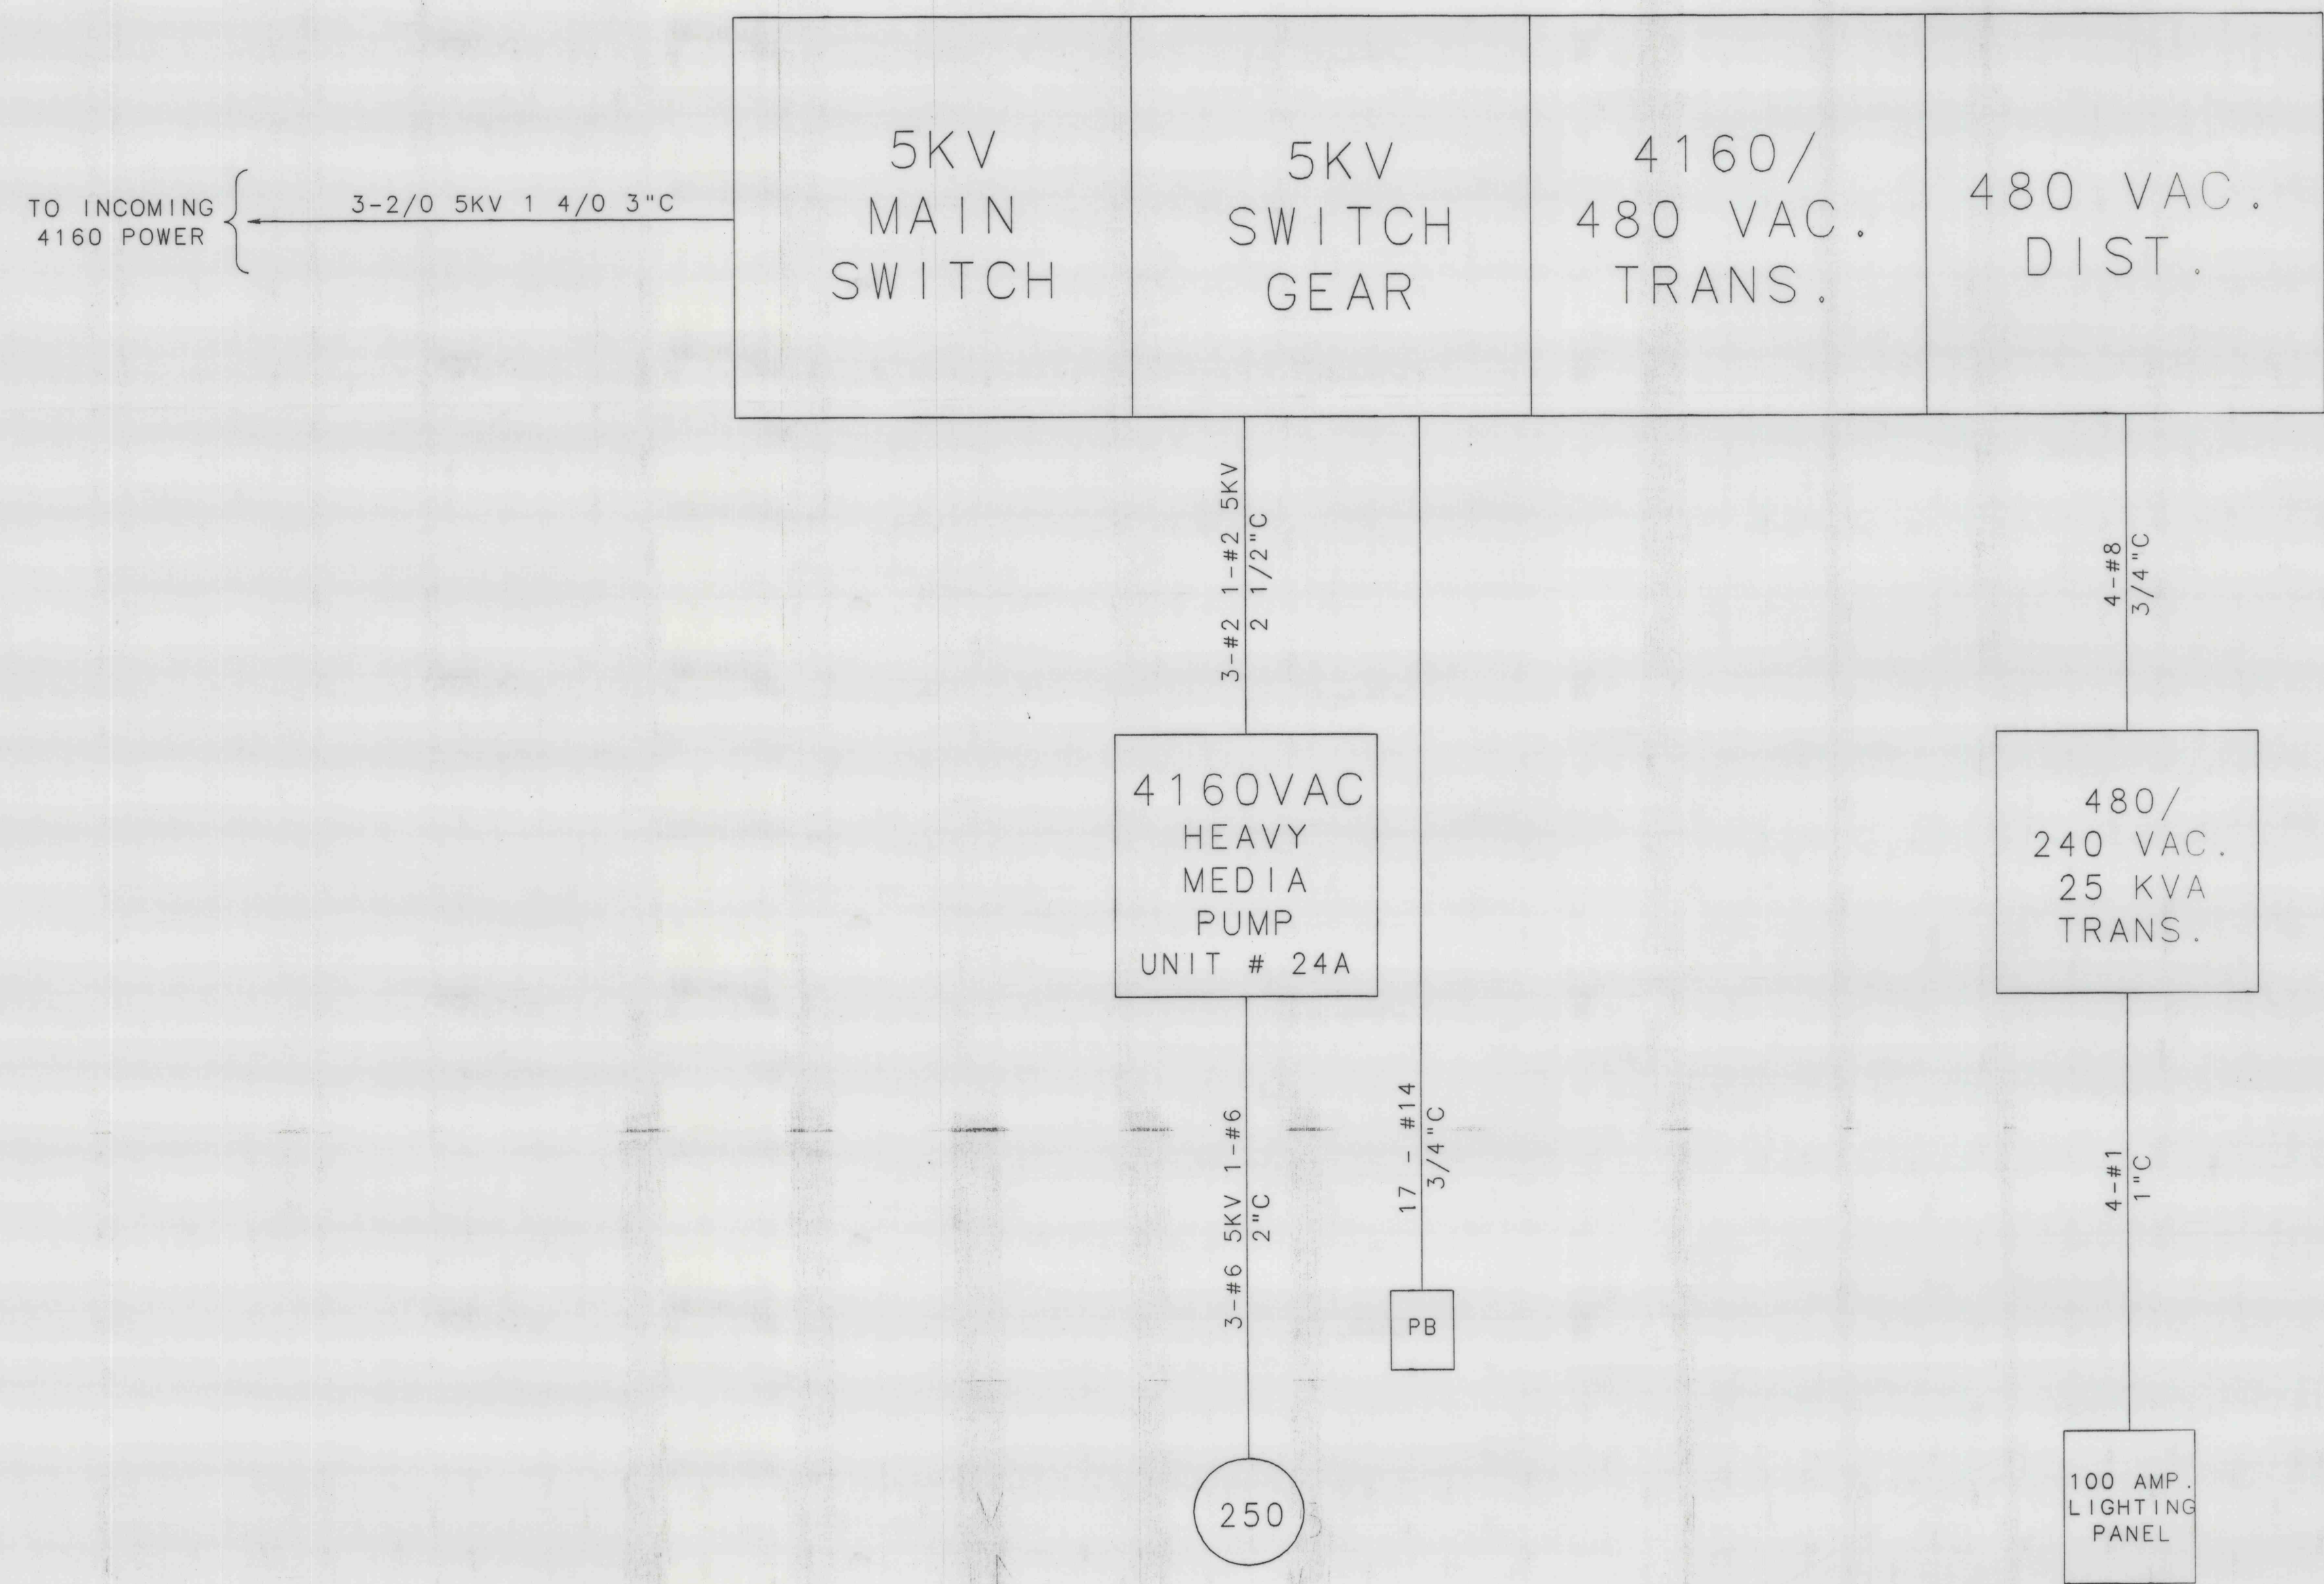

LEGEND

- MT - MULTILIN TRIP
- PCR - PULLCORD RELAY
- HAR - HEAD ALIGNMENT RELAY
- TAR - TAIL ALIGNMENT RELAY
- CPR - CHUTE PLUG RELAY
- GF - GROUND FAULT
- PB - PUSH BUTTON
- PC - PULL CORD
- HA - HEAD ALIGNMENT
- TA - TAIL ALIGNMENT
- CP - CHUTE PLUG
- BS - BELT SLIP
- H - HORN
- * - REMOTE ITEM
- LC - LIGHTING CONTACTOR
- Δ - SLOPE HEAD I/O RACK
- ▲ - SLOPE TAIL I/O RACK

	REVISION DESCRIPTION	MADE BY	DATE	CHECKED BY	DATE	DRAWN BY	DATE	ROCHESTER & PITTSBURGH COAL COMPANY	SCALE	PROJECT NO.
						RAH	05/12/94	KEYSTONE COAL MINING CORP.	NONE	93-123
								PREPARATION PLANT MODIFICATIONS		FILE NO.
								ELECTRICAL ONE-LINE	EL-OL2	93-123-OL2