




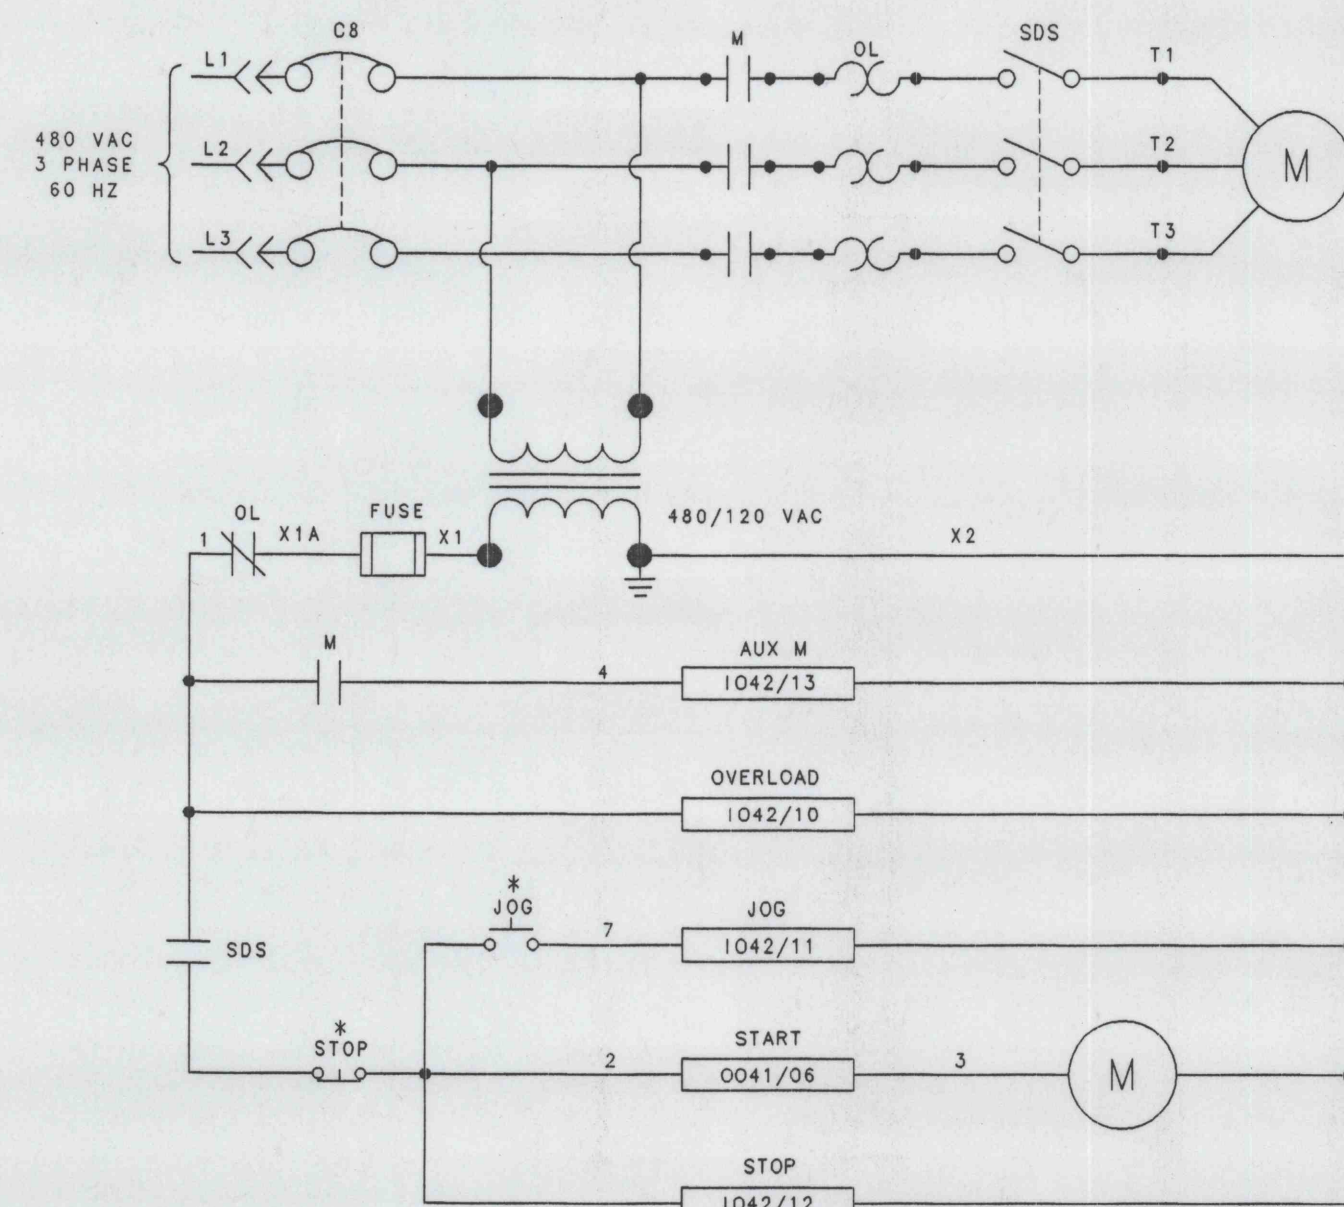


UNIT	DESCRIPTION	HP	MCC
123G	C C MAG. SEPARATORS	5	

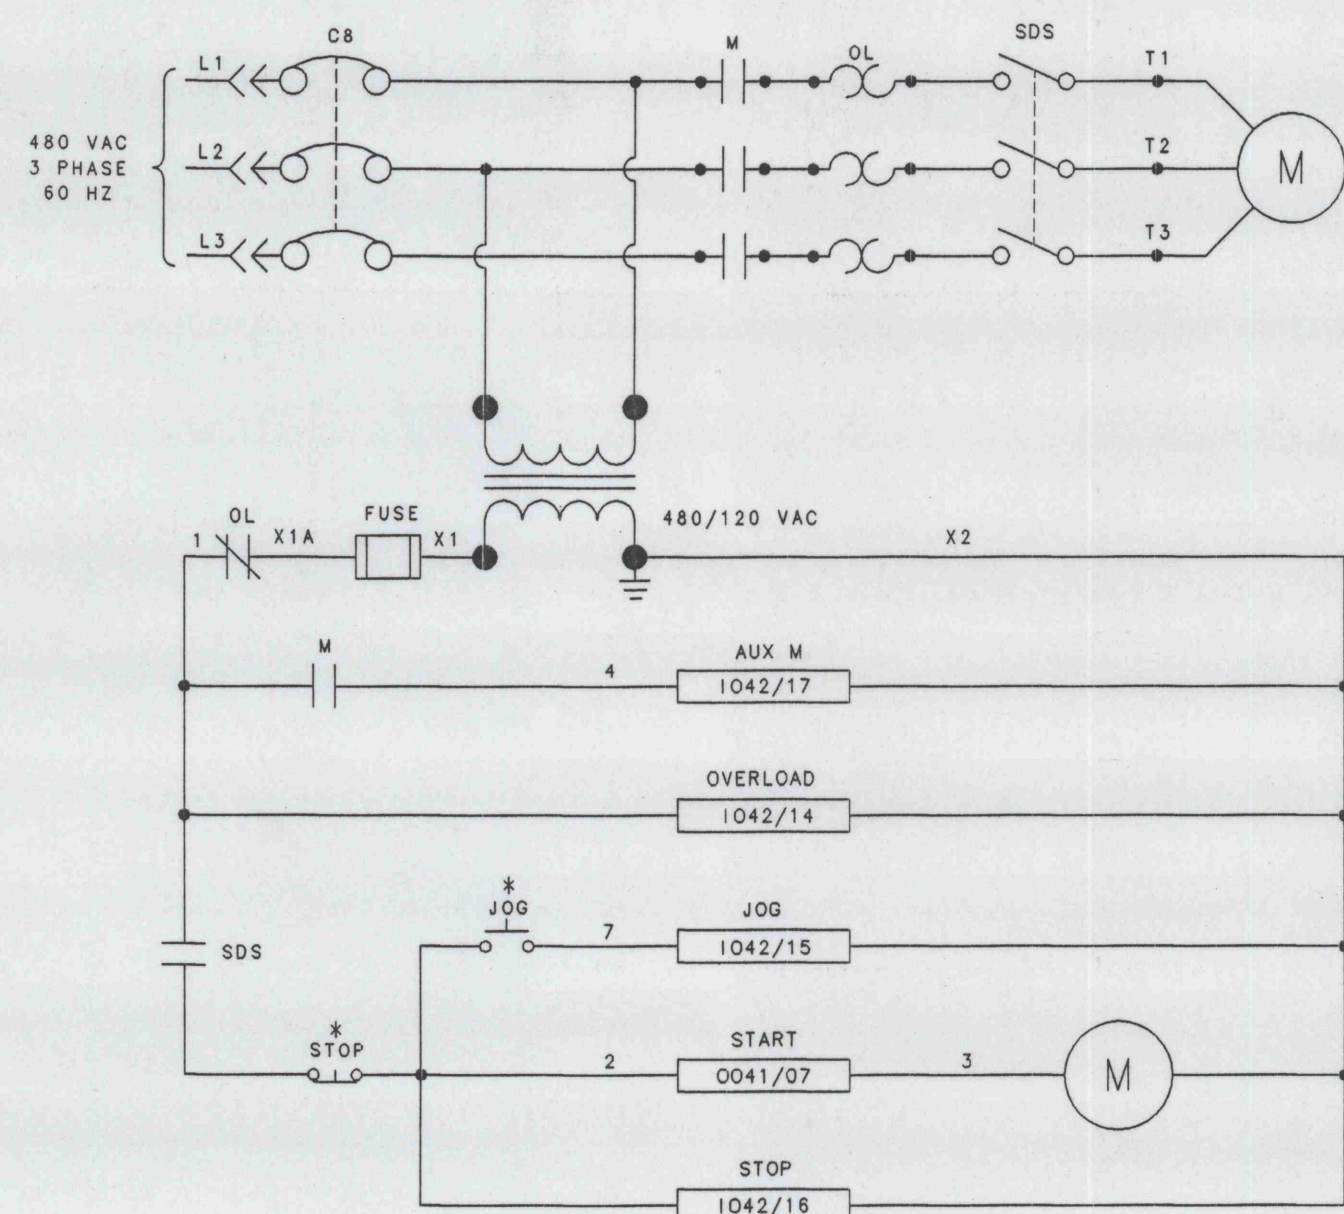


UNIT	DESCRIPTION	HP	MCC
123H	C C MAG. SEPARATORS	5	

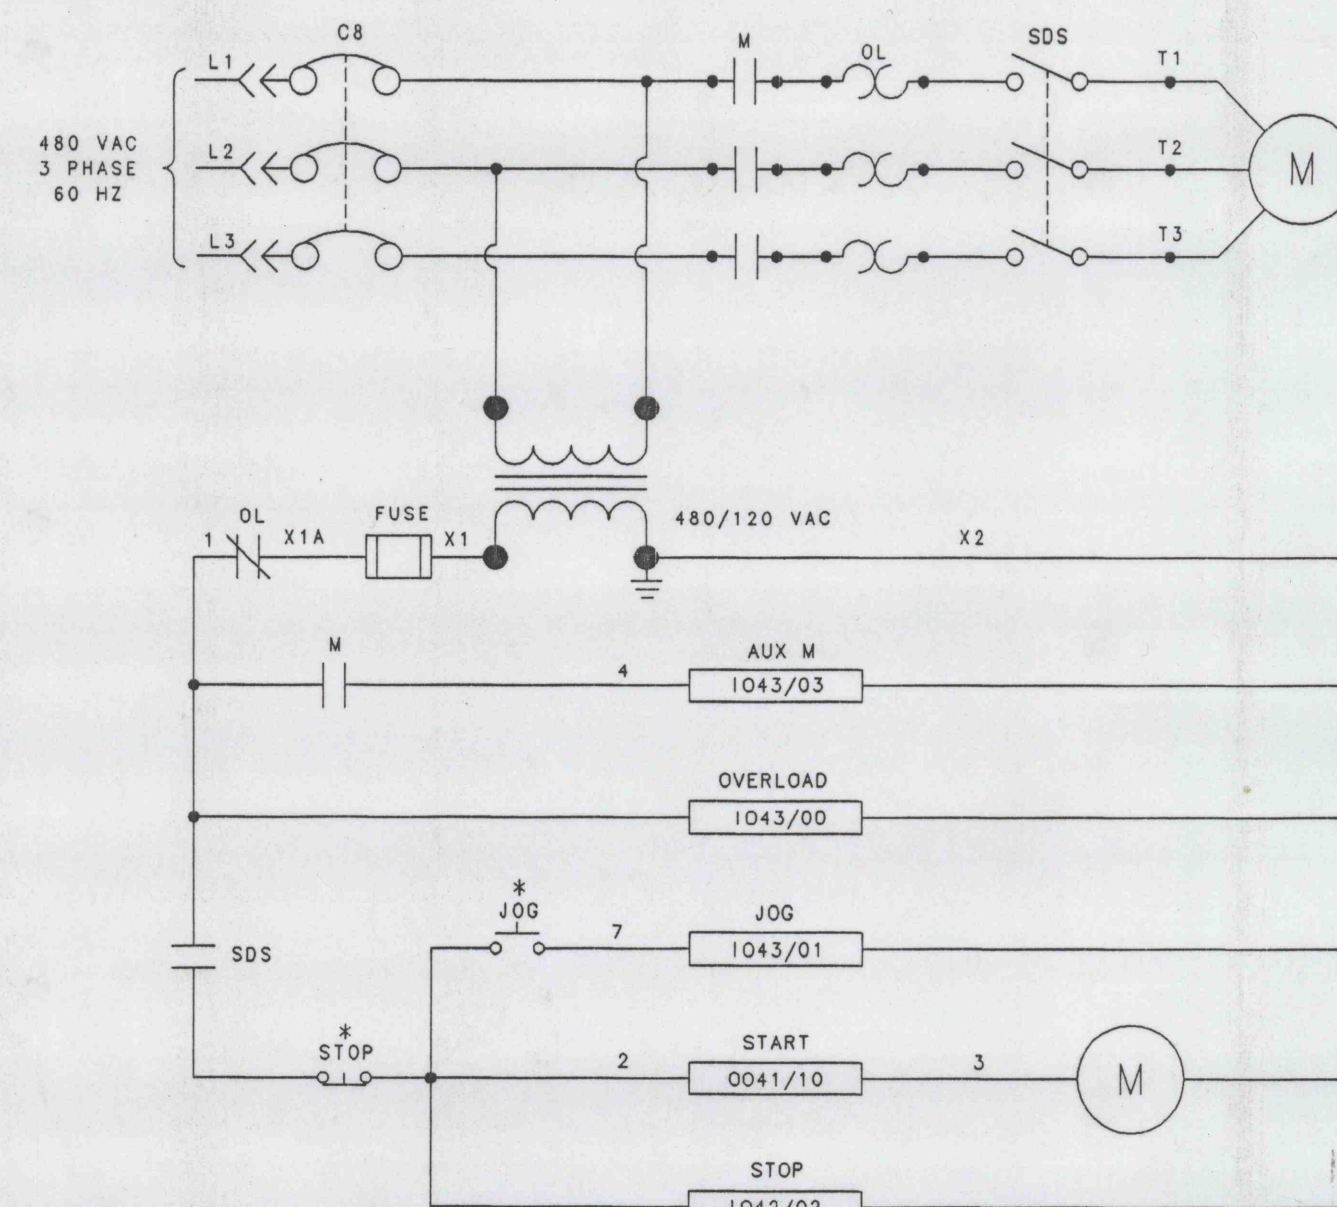


UNIT	DESCRIPTION	HP	MCC
123I	C C MAG. SEPARATORS	5	

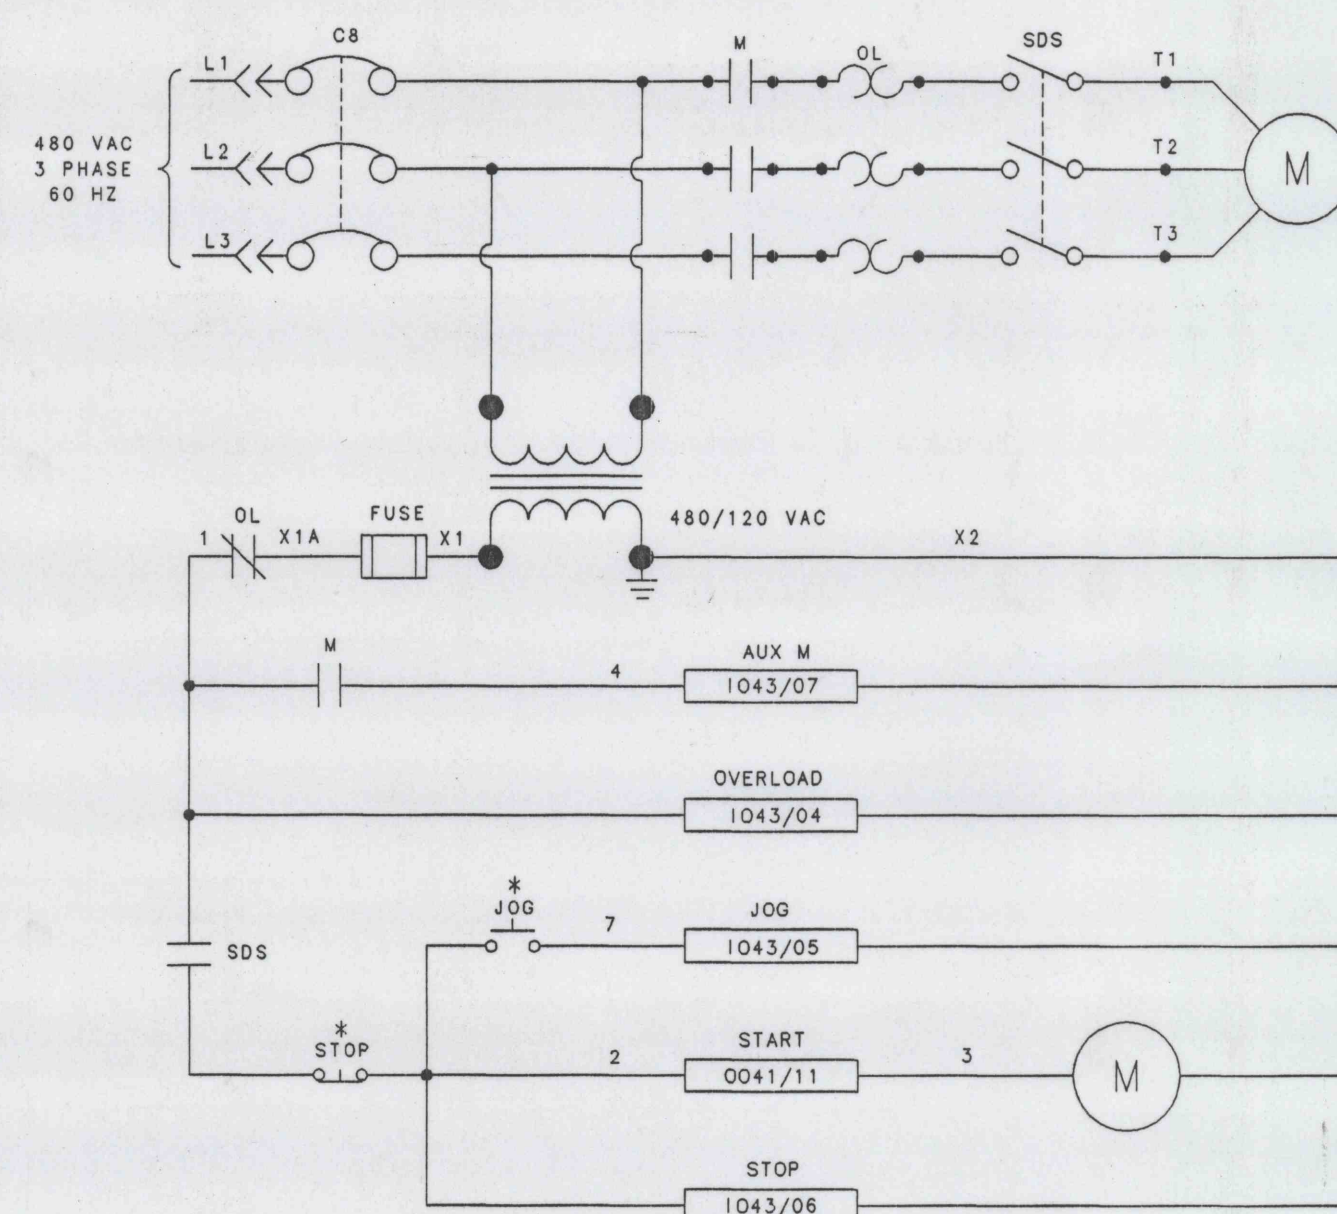

UNIT	DESCRIPTION	HP	MCC
123J	C C MAG. SEPARATORS	5	

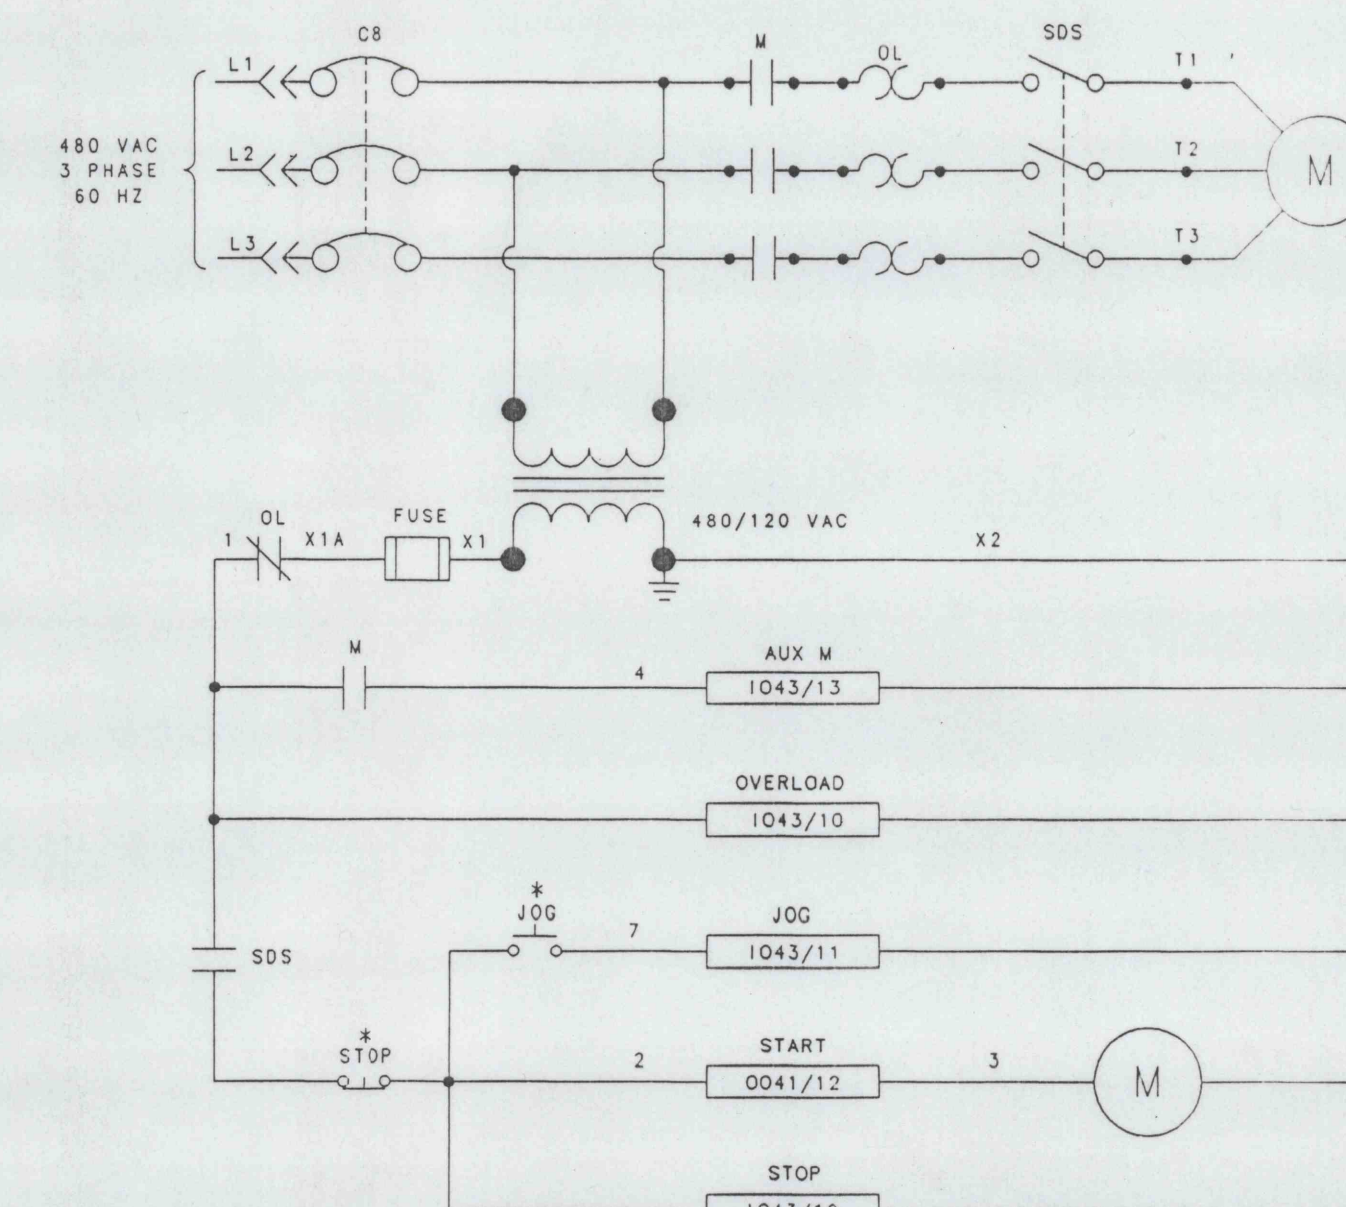

UNIT	DESCRIPTION	HP	MCC
123K	C C MAG. SEPARATORS	5	

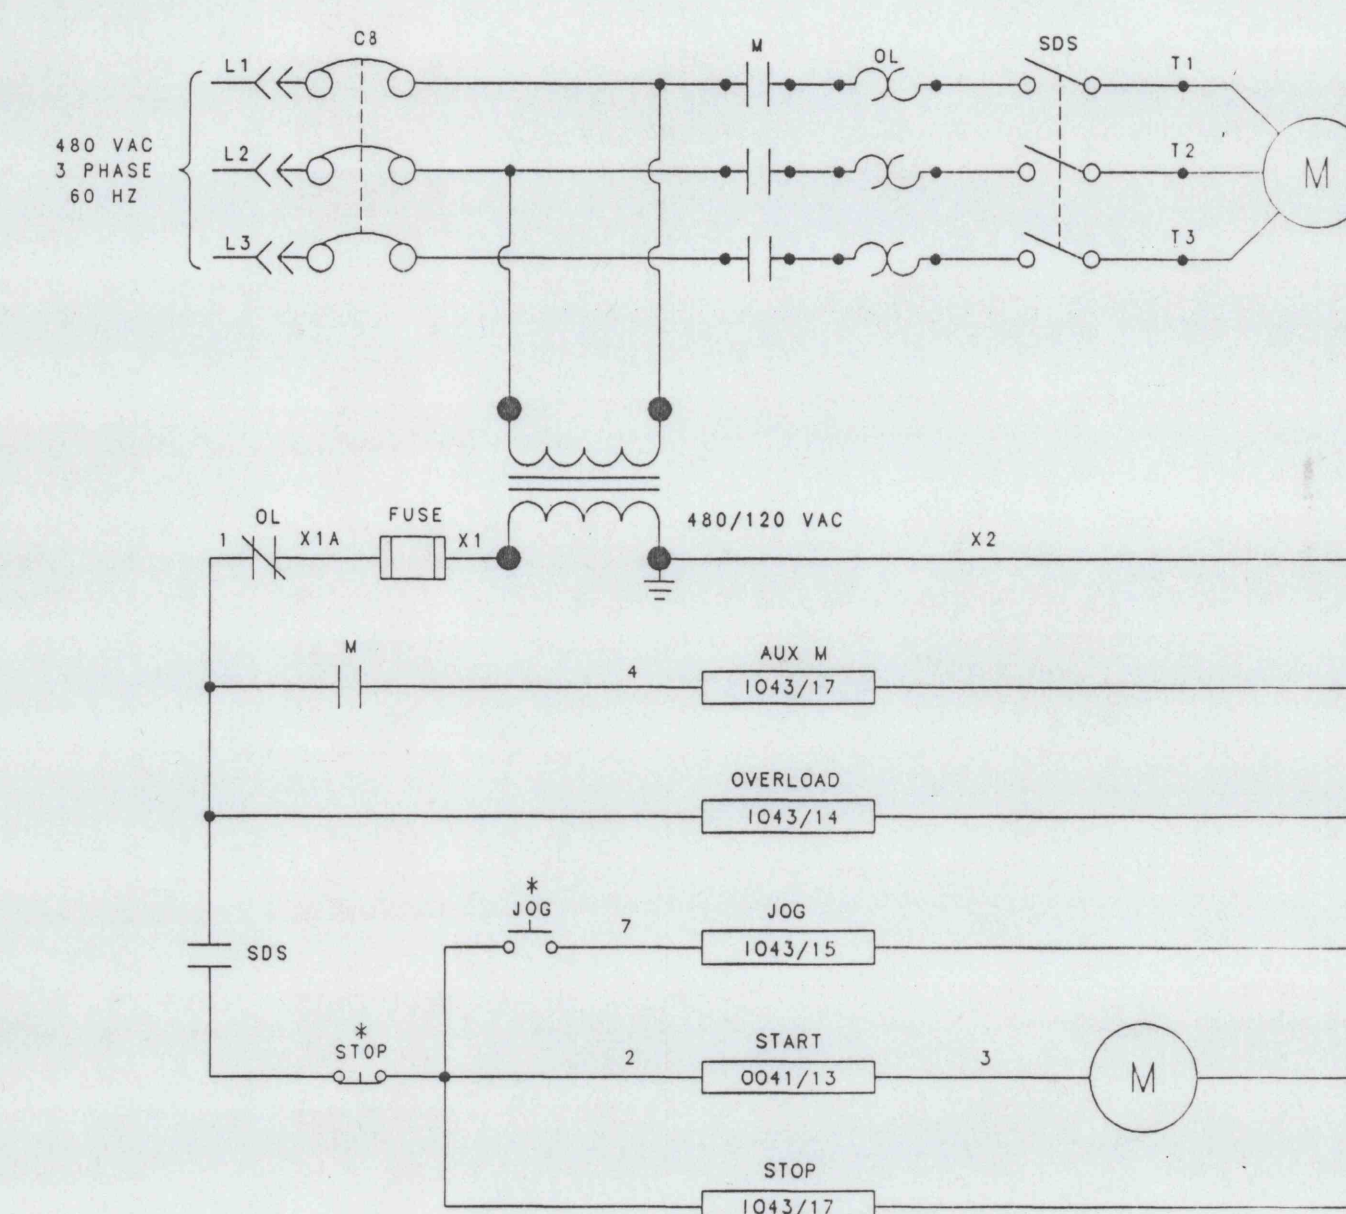

UNIT	DESCRIPTION	HP	MCC
123L	C C MAG. SEPARATORS	5	

	REVISION DESCRIPTION	MADE BY	DATE	CHECKED BY	DATE	DRAWN BY	DATE	ROCHESTER & PITTSBURGH COAL COMPANY	SCALE	PROJECT NO.
						RAH	05/12/94	KEYSTONE COAL MINING CORP.	NONE	93-123
								PREPARATION PLANT MODIFICATIONS	DRAWING NO.	FILE NO.
								ELECTRICAL SCHEMATIC	EL-04	93-123-EL4