


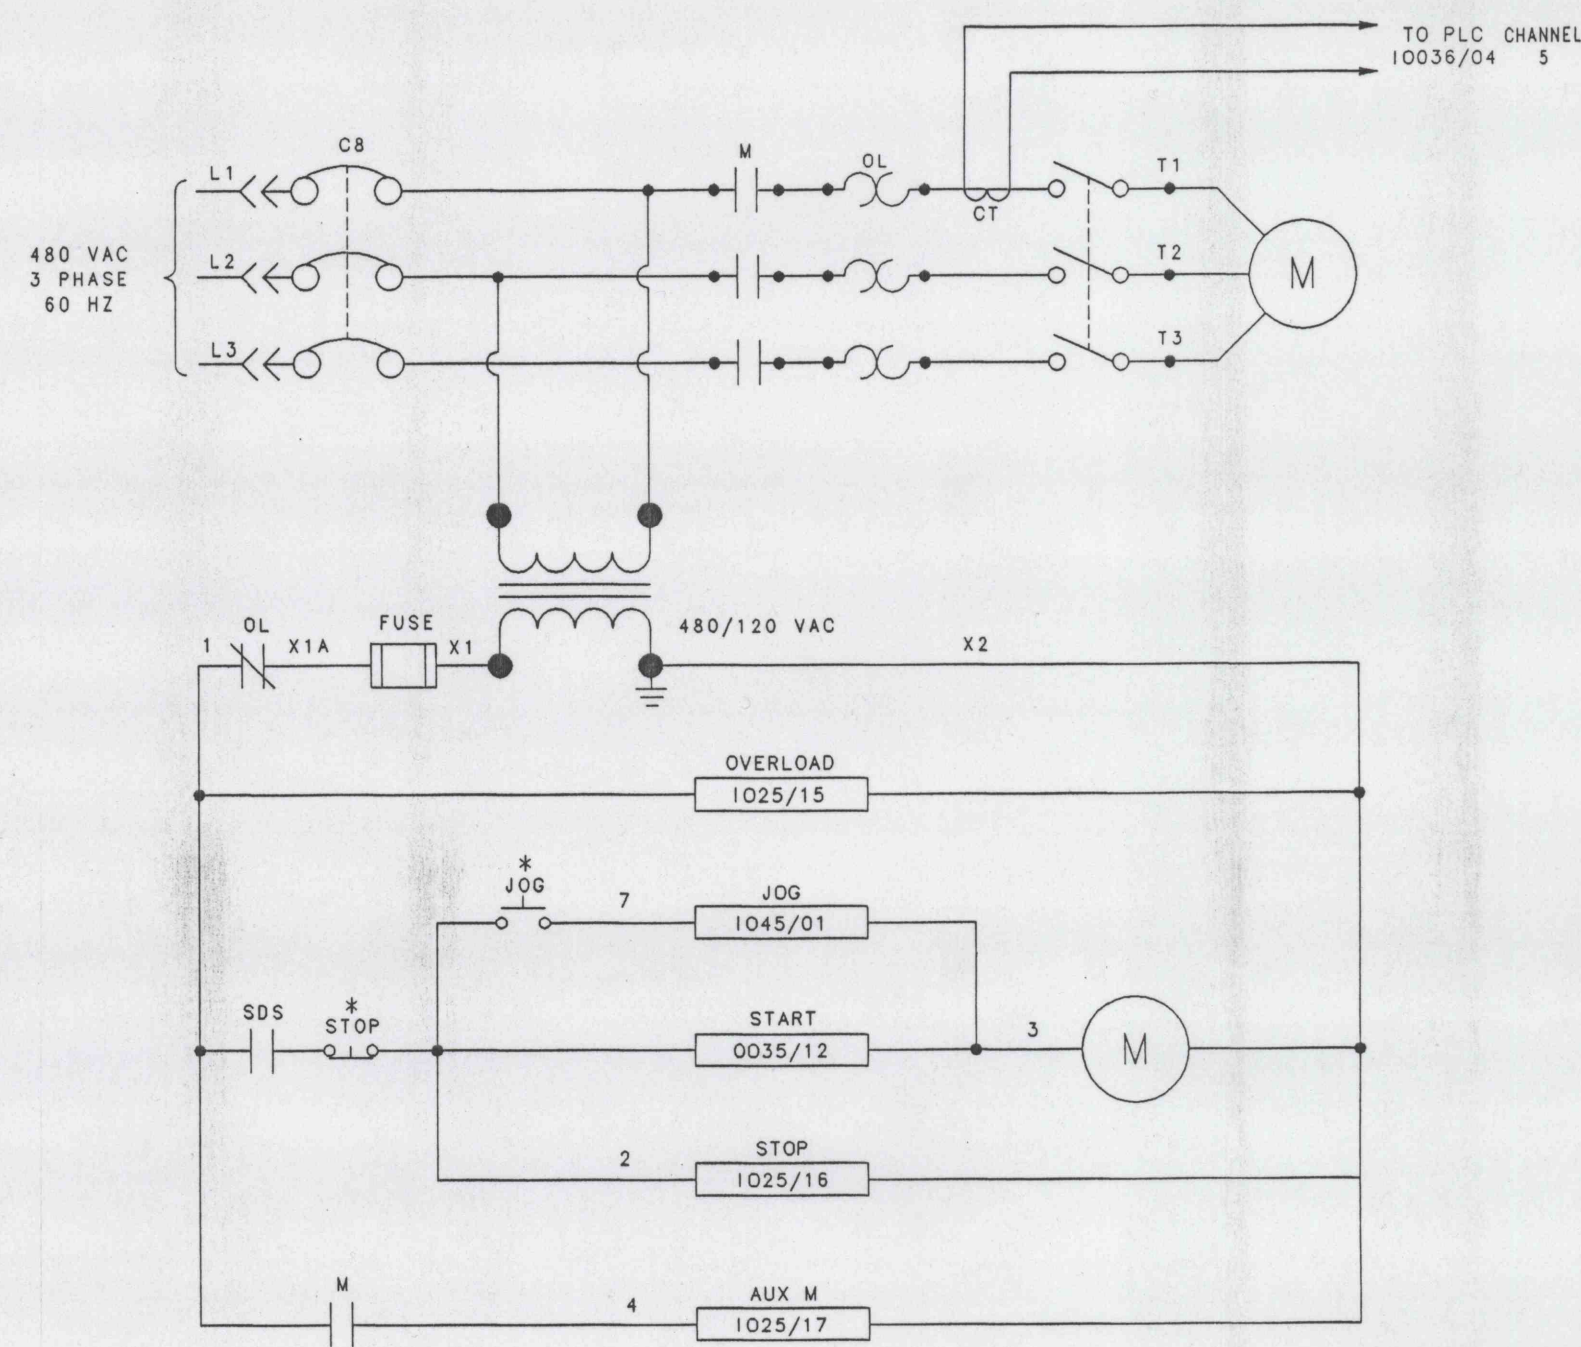

UNIT	DESCRIPTION	HP	MCC
134B	THICKENER UNDERFLOW PUMP #2	75	

	REVISION DESCRIPTION	MADE BY	DATE	CHECKED BY	DATE	DRAWN BY	DATE	ROCHESTER & PITTSBURGH COAL COMPANY	NO. DROS THIS PROJECT	SCALE	PROJECT NO.
						DESIGNED BY	DATE	KEYSTONE COAL MINING CORP.		NONE	93-123
						CHECKED BY	DATE	PREPARATION PLANT MODIFICATIONS		DRAWING NO.	FILE NO.
	1 CHANGE DRAWING	RAH	11/17/95			APPROVED BY	DATE	ELECTRICAL SCHEMATIC		EL-07	93-123-EL07