




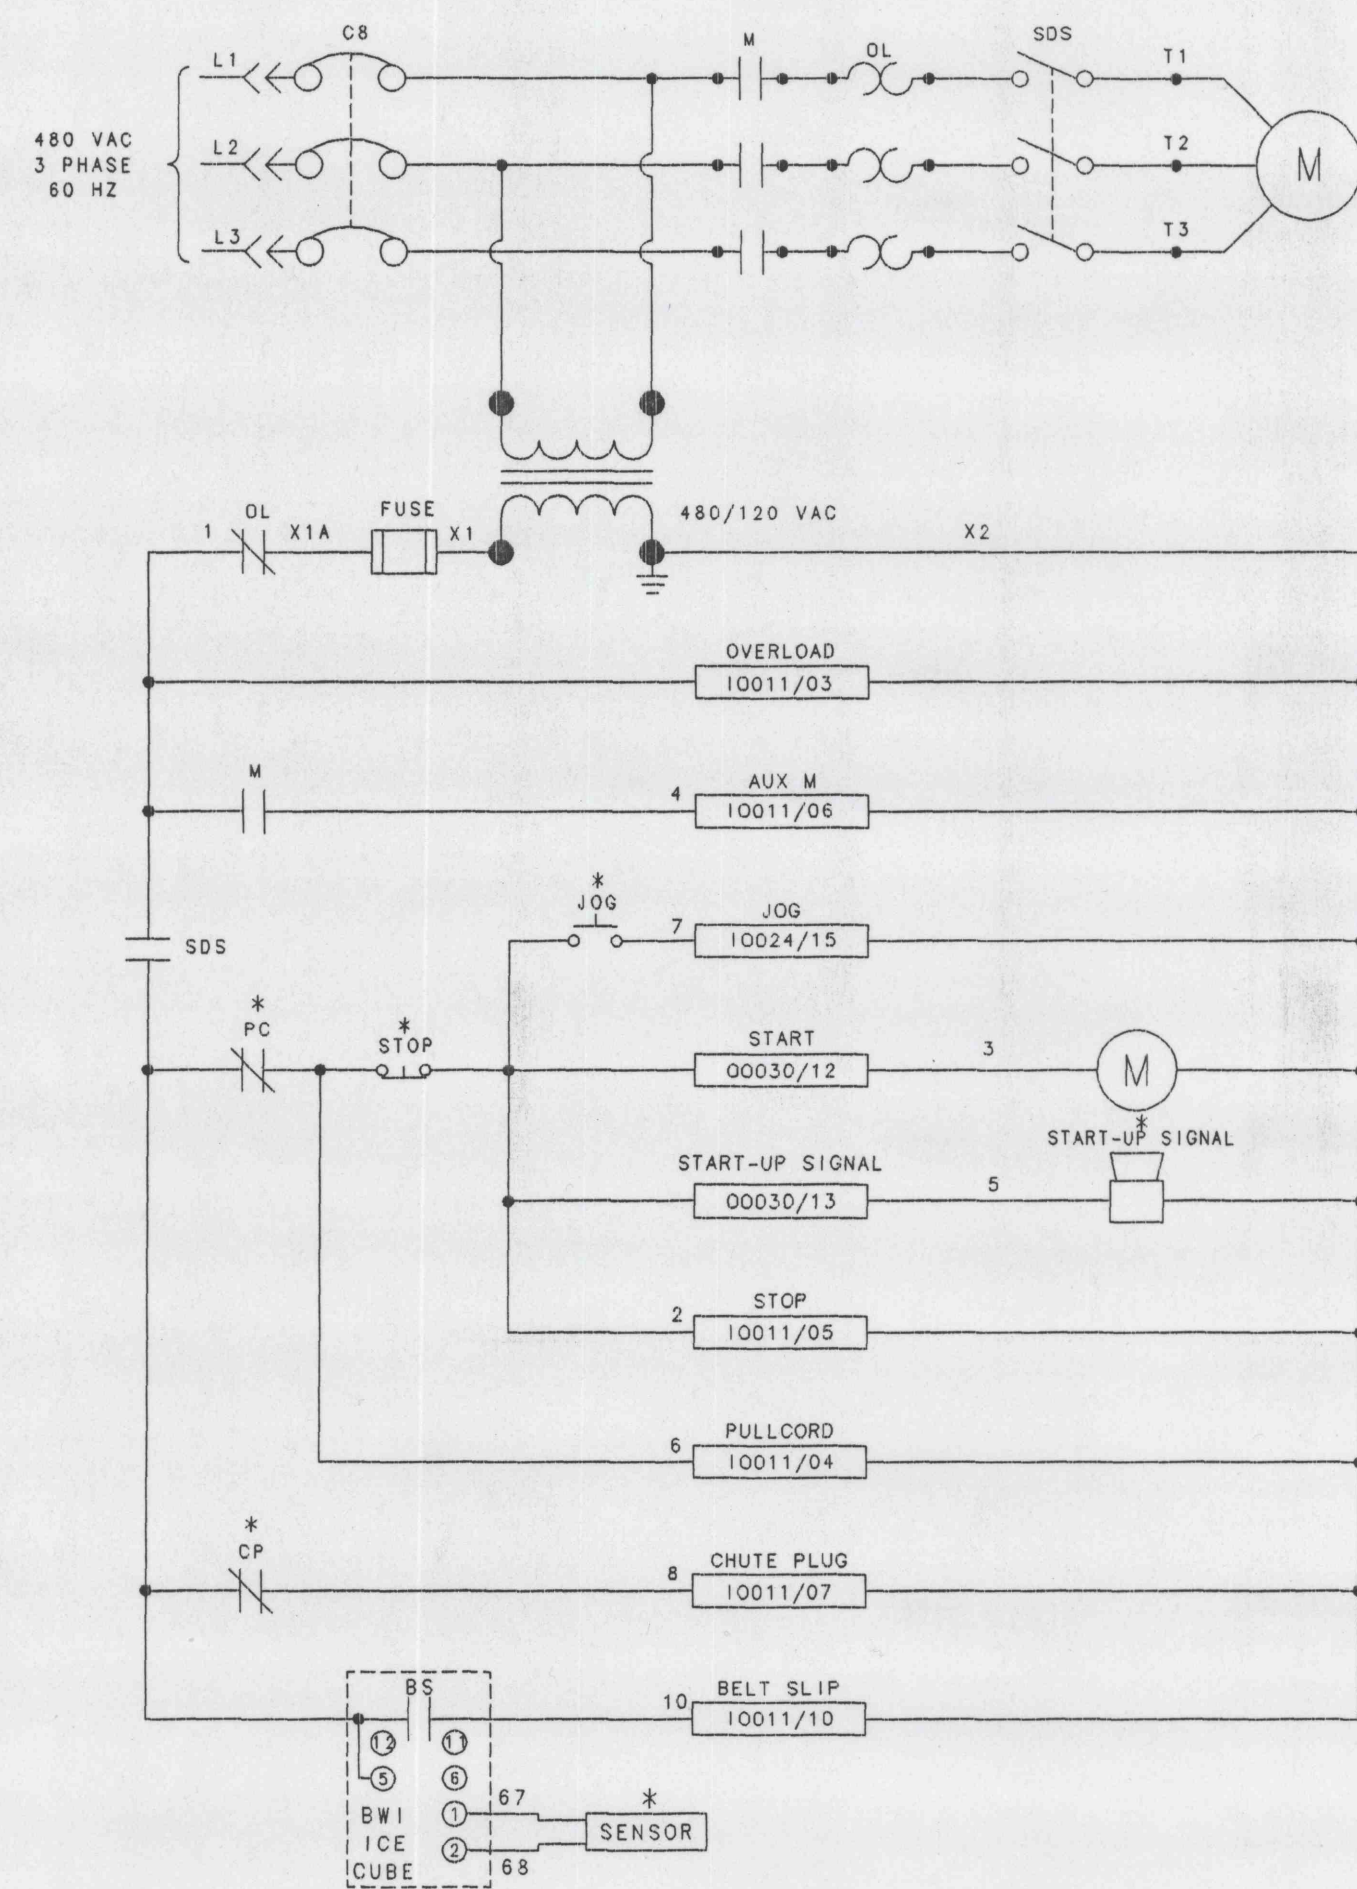


UNIT	DESCRIPTION	HP	MCC
102	CONVEYOR # 19	7.5	

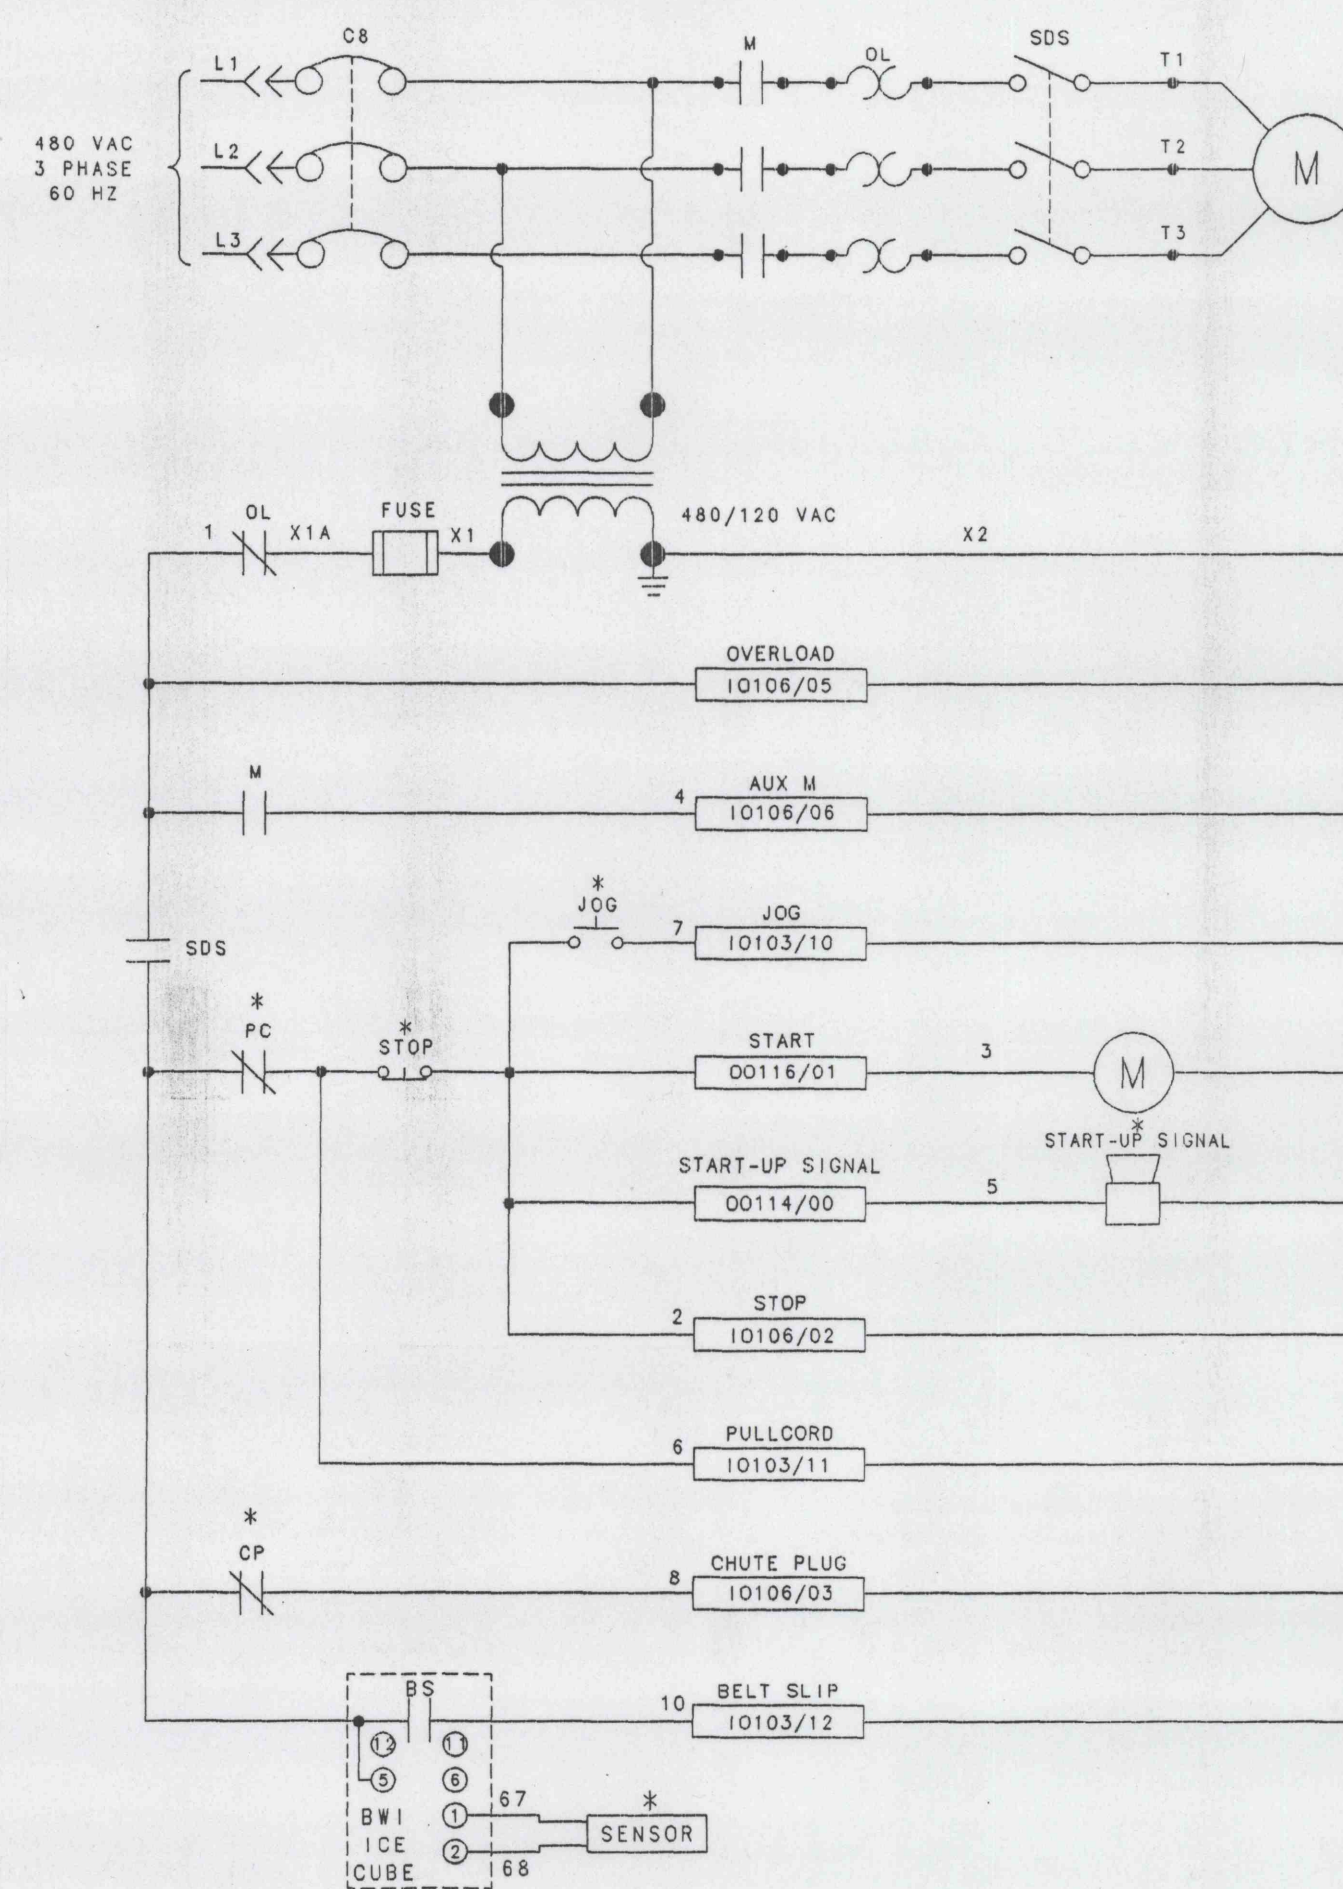

UNIT	DESCRIPTION	HP	MCC
103	CONVEYOR # 20	7.5	

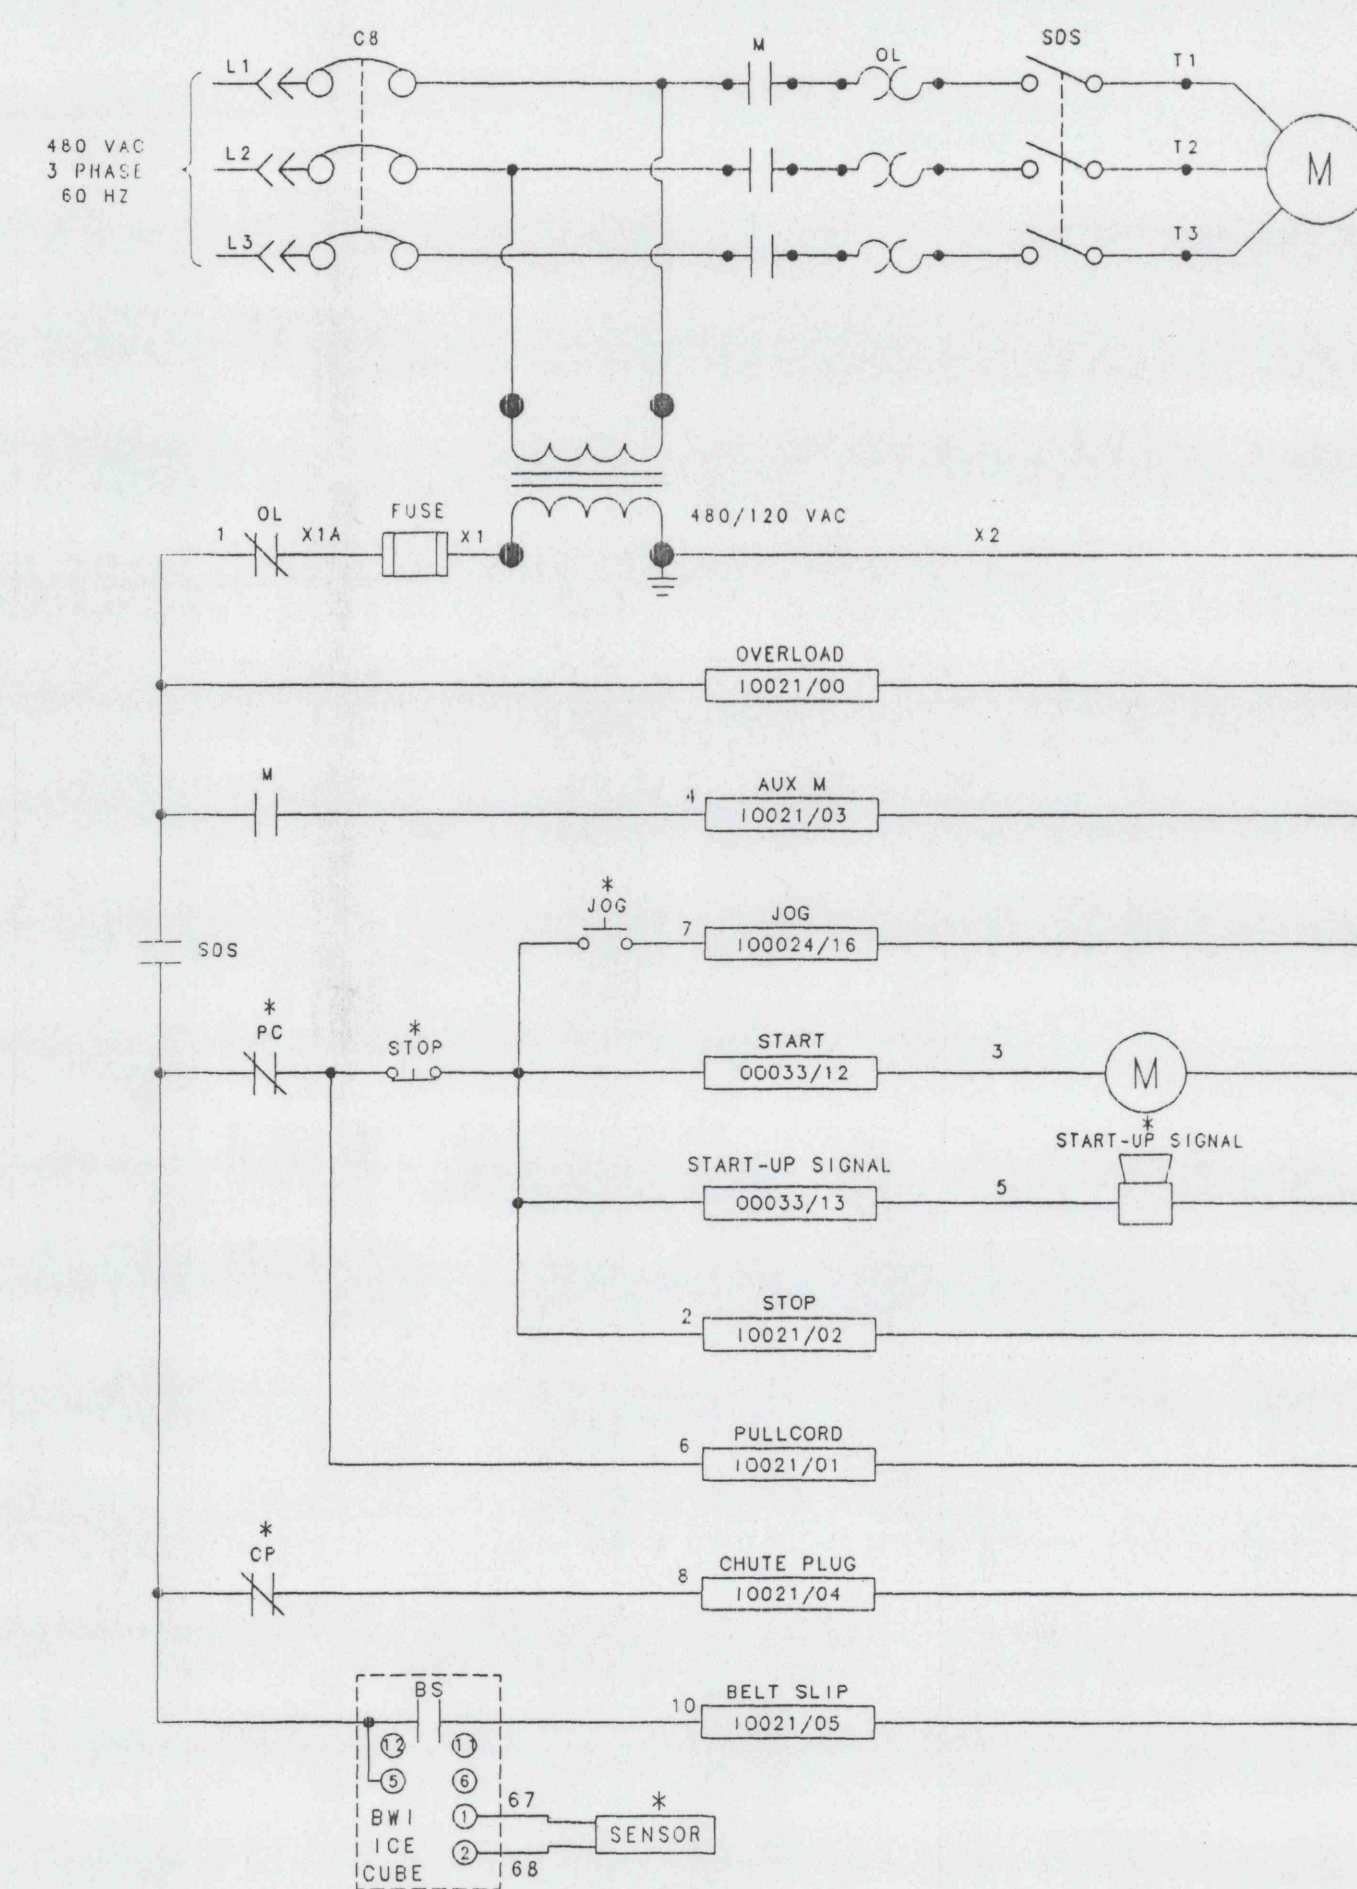

UNIT	DESCRIPTION	HP	MCC
104	CONVEYOR # 21	10	

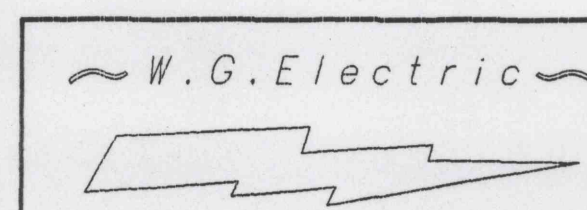

REVISION DESCRIPTION		MADE BY	DATE	CHECKED BY	DATE							
						DRAWN BY	RAH	DATE	05/12/94	ROCHESTER & PITTSBURGH COAL COMPANY	NO. DAYS THIS PROJECT	
						DESIGNED BY		DATE		KEYSTONE COAL MINING CORP.		
						CHECKED BY		DATE		PREPARATION PLANT MODIFICATIONS		
						APPROVED BY		DATE		ELECTRICAL SCHEMATIC		
											SCALE	PROJECT NO.
											NONE	93-123
											DRAWING NO.	FILE NO.
											EL-11	93-123-EL1