



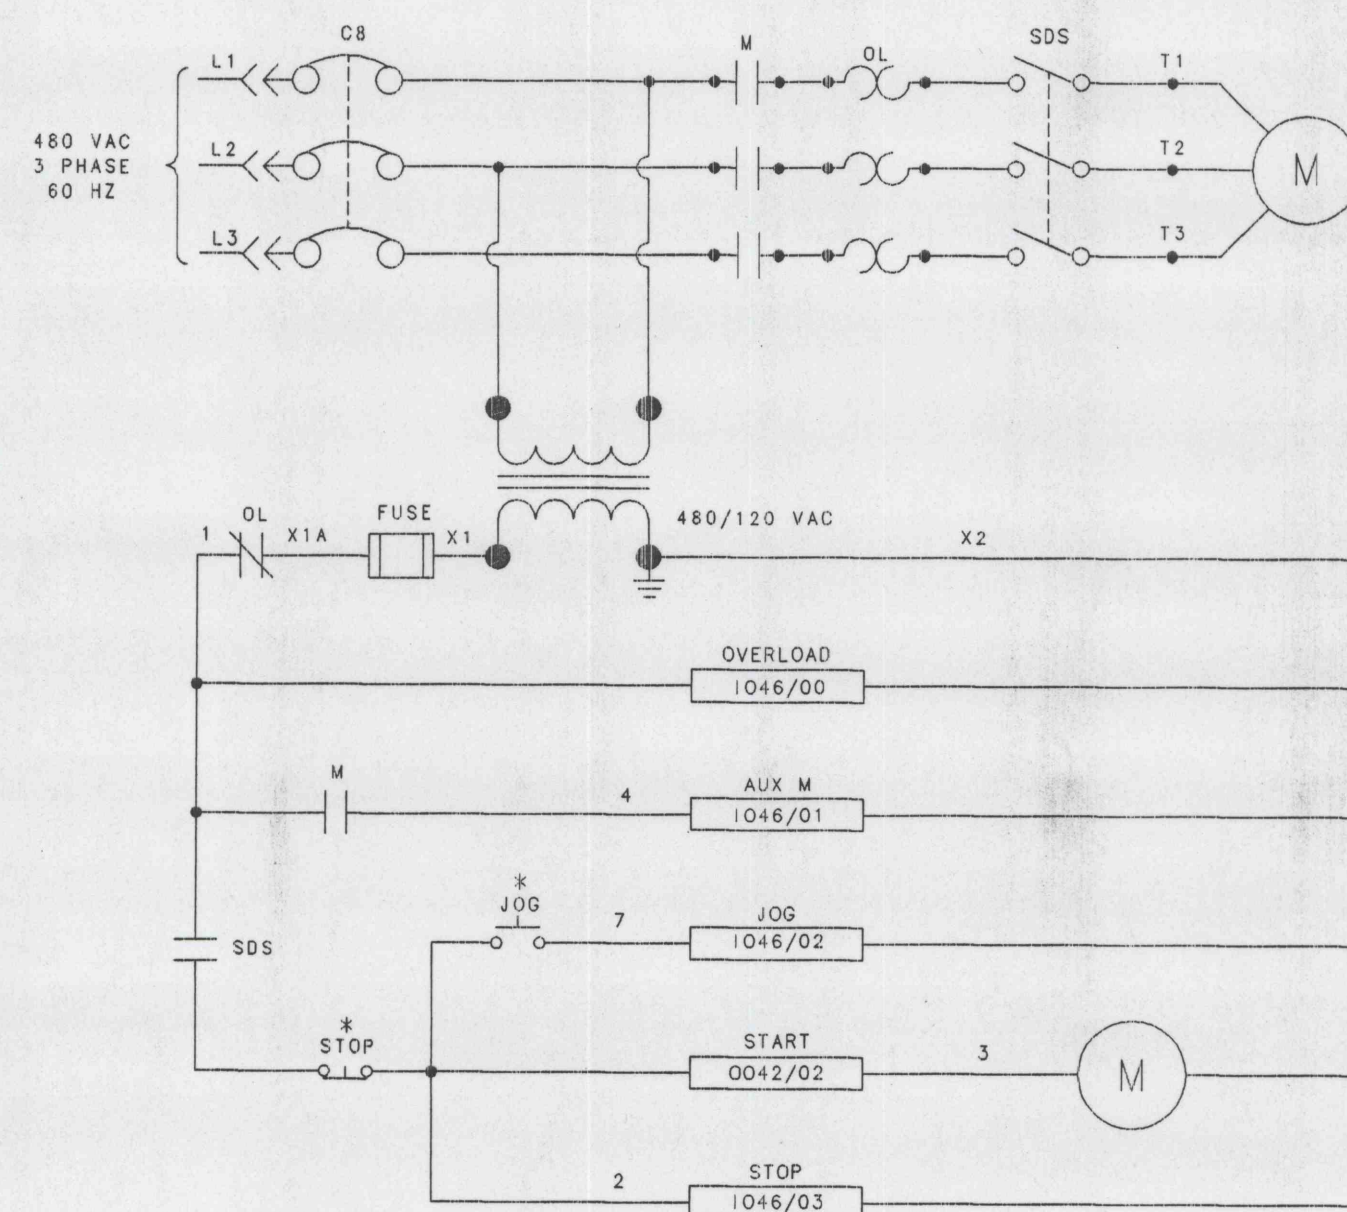

UNIT	DESCRIPTION	HP	MCC
35	D & R SCREEN		

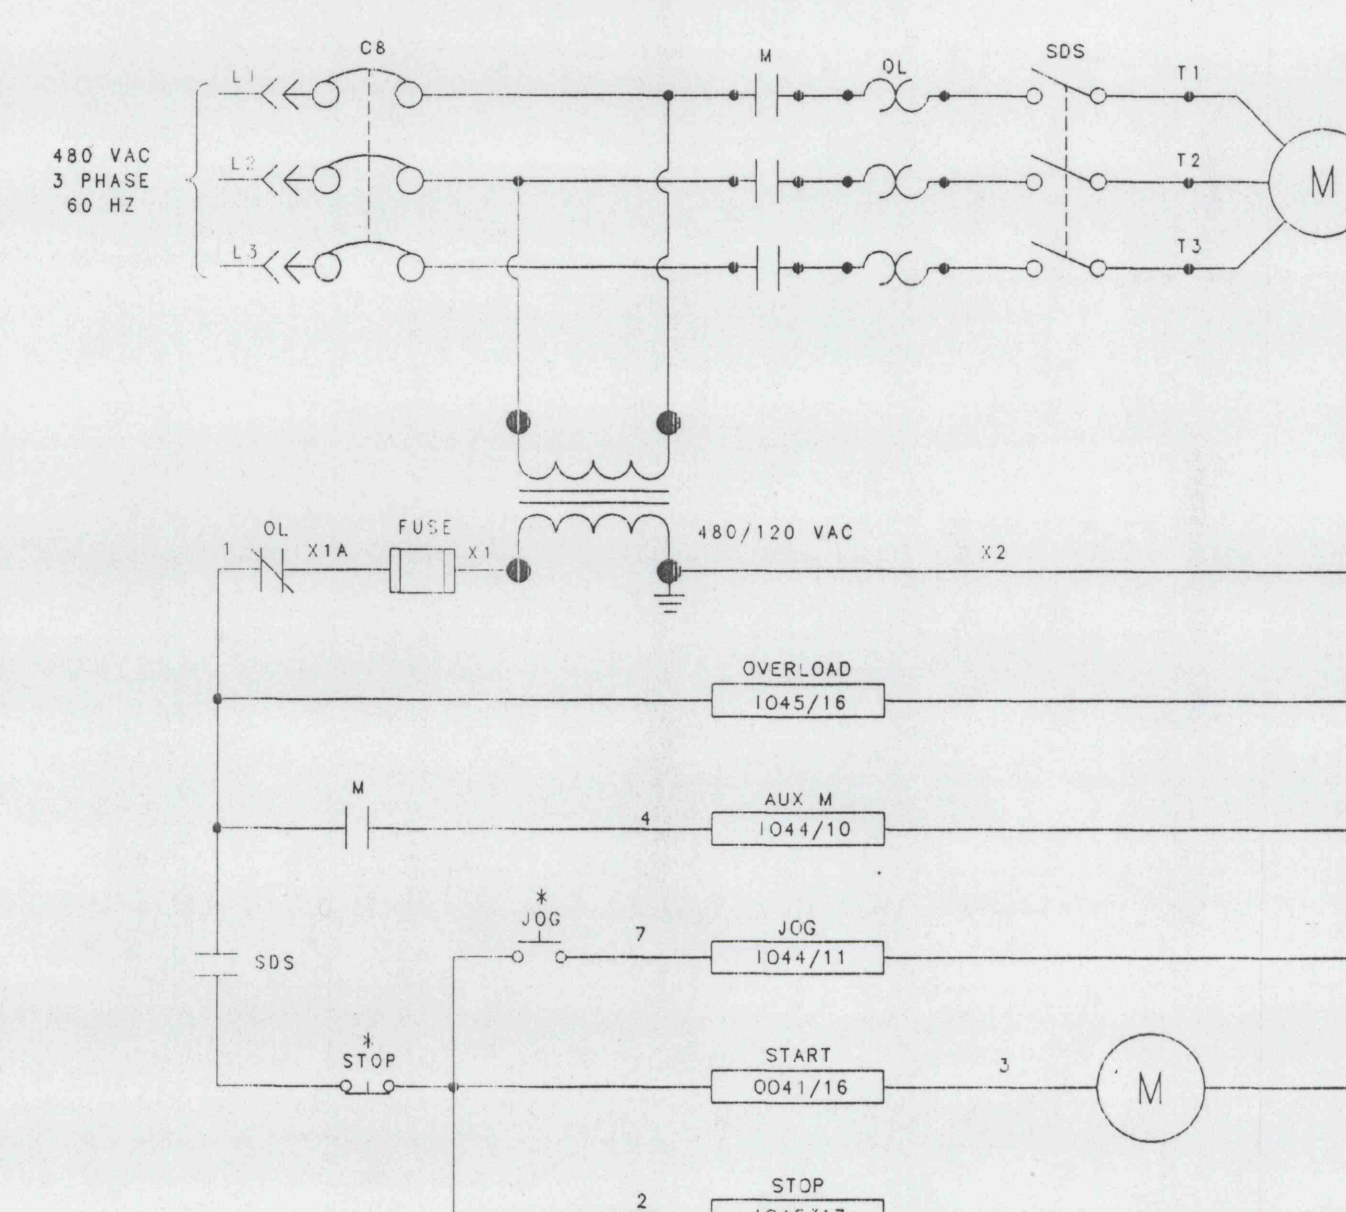

UNIT	DESCRIPTION	HP	MCC
205B	REFUSE FILTER DRAIN PUMP	20	

W.G. Electric

REVISION DESCRIPTION	MADE BY	DATE	CHECKED BY	DATE	DRAWN BY	DATE	DESIGNED BY	DATE	CHECKED BY	DATE	APPROVED BY	DATE	PROJECT NO.	SCALE	DRAWING NO.	FILE NO.
					RAH	05/12/94							ROCHESTER & PITTSBURGH COAL COMPANY	NONE	13-123	13-123-EL-13
													KEYSTONE COAL MINING CORP.			
													PREPARATION PLANT MODIFICATIONS			
													ELECTRICAL SCHEMATIC	EL-13		

IMAPS 16607