




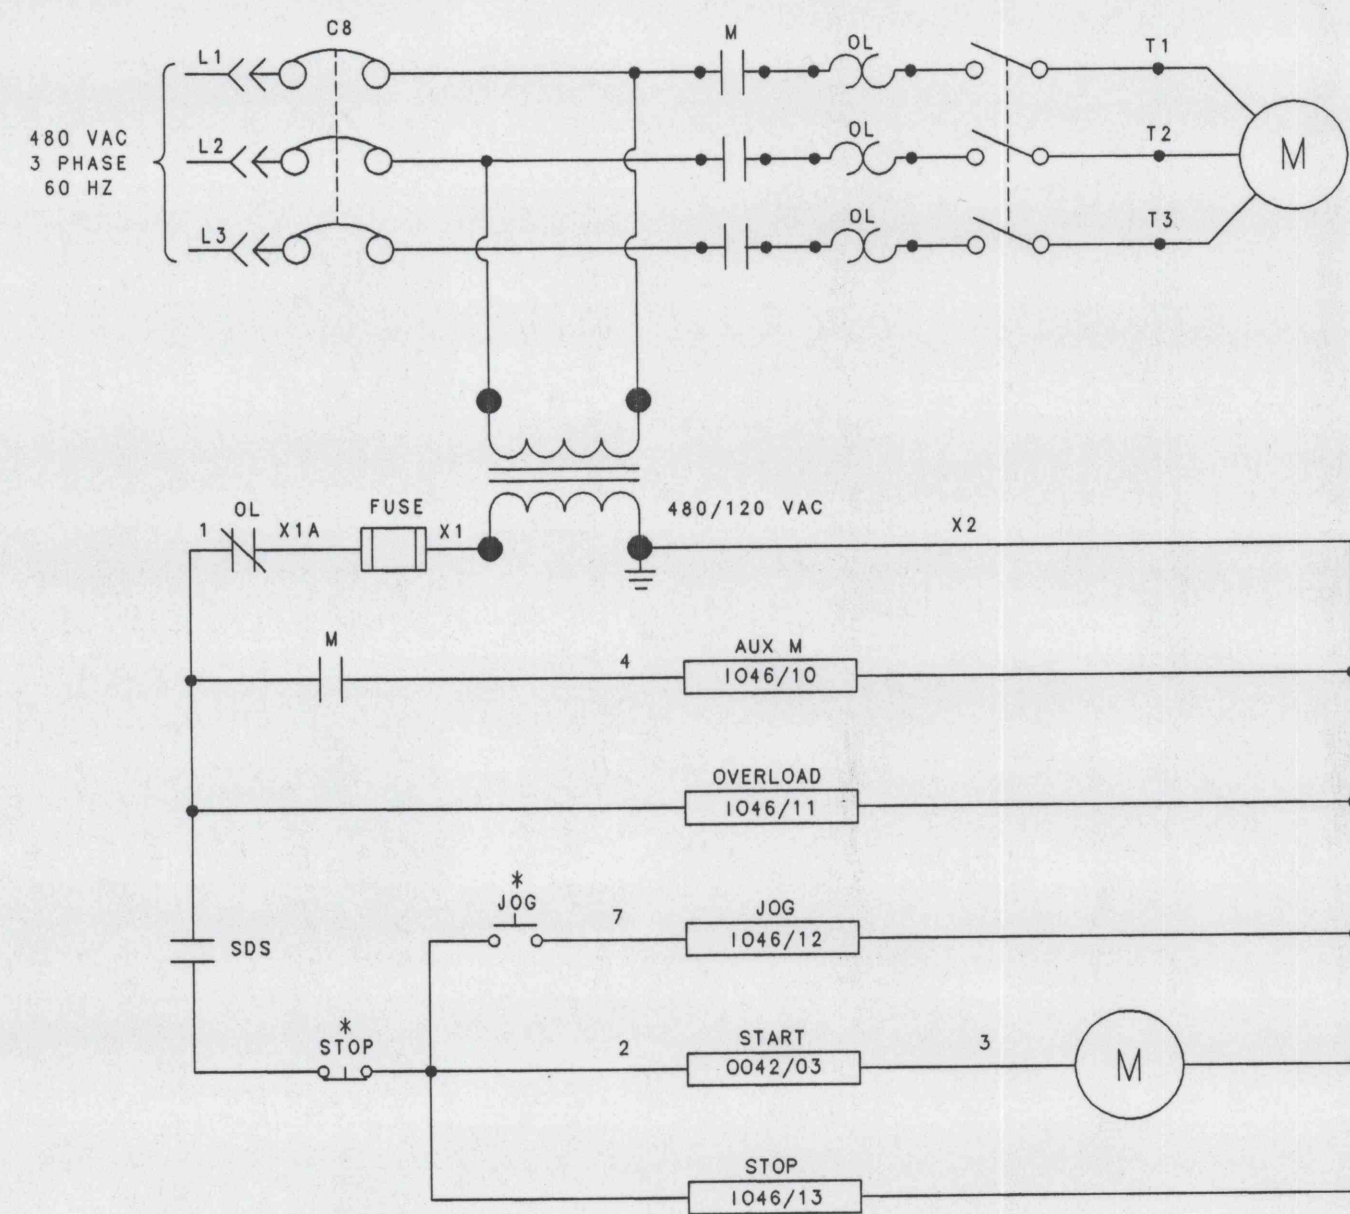

UNIT	DESCRIPTION	HP	MCC
123M	C.C. MAG. SEPARATOR	5	

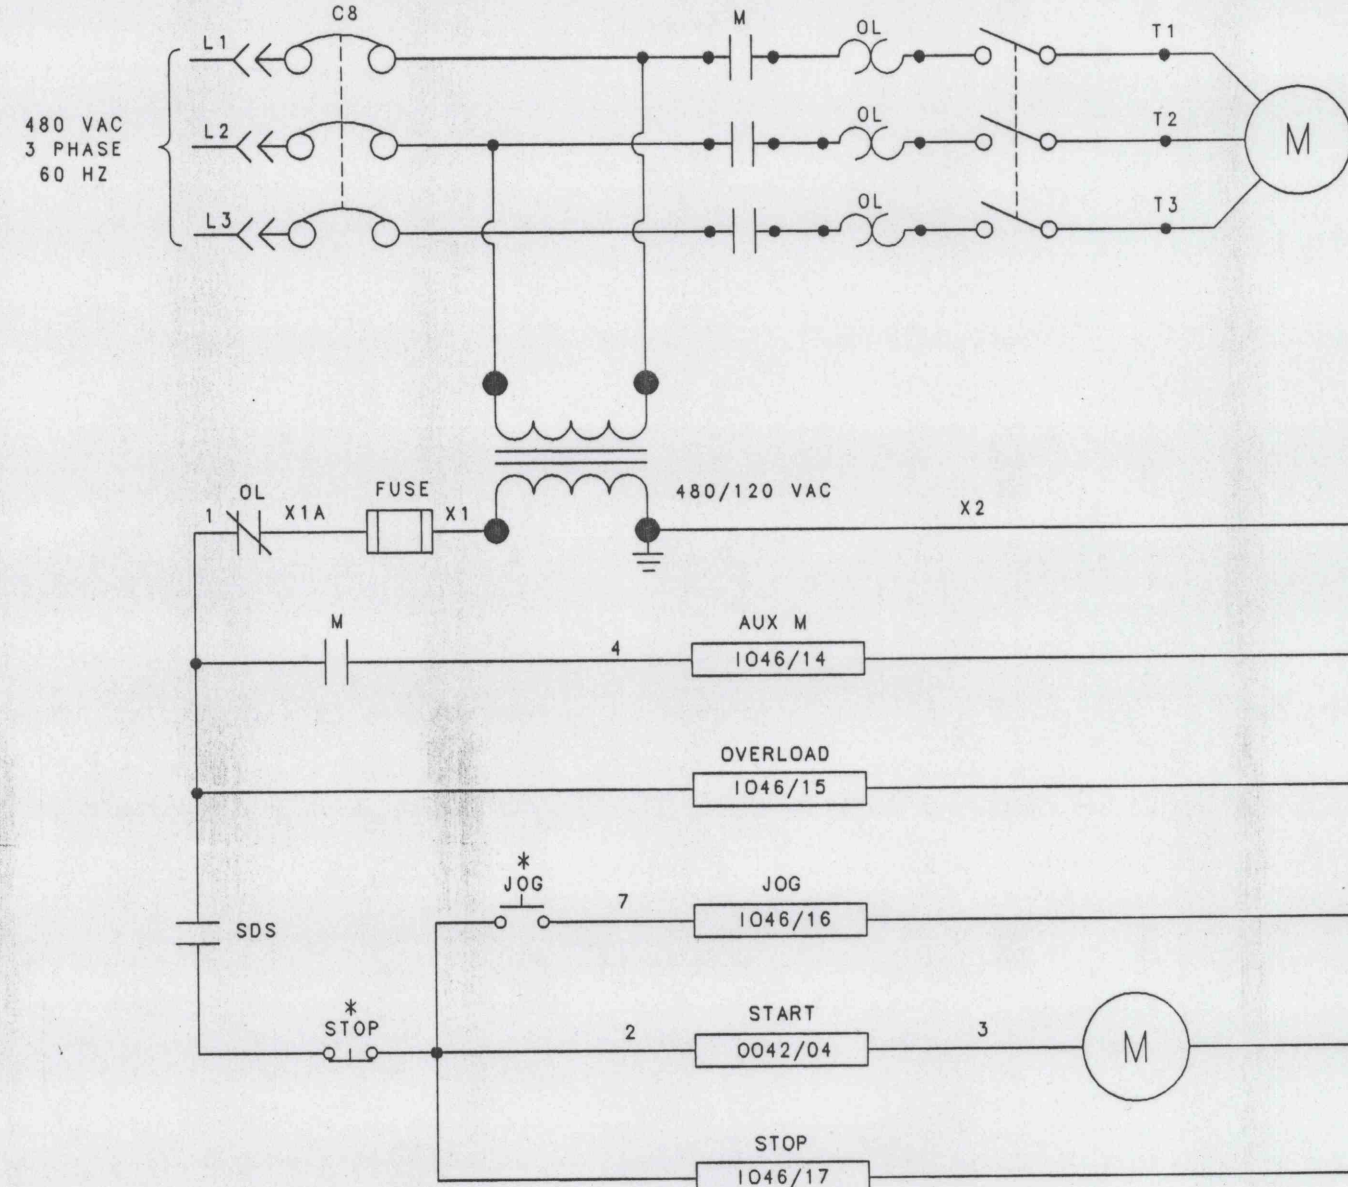

UNIT	DESCRIPTION	HP	MCC
123N	C.C. MAG. SEPARATOR	5	

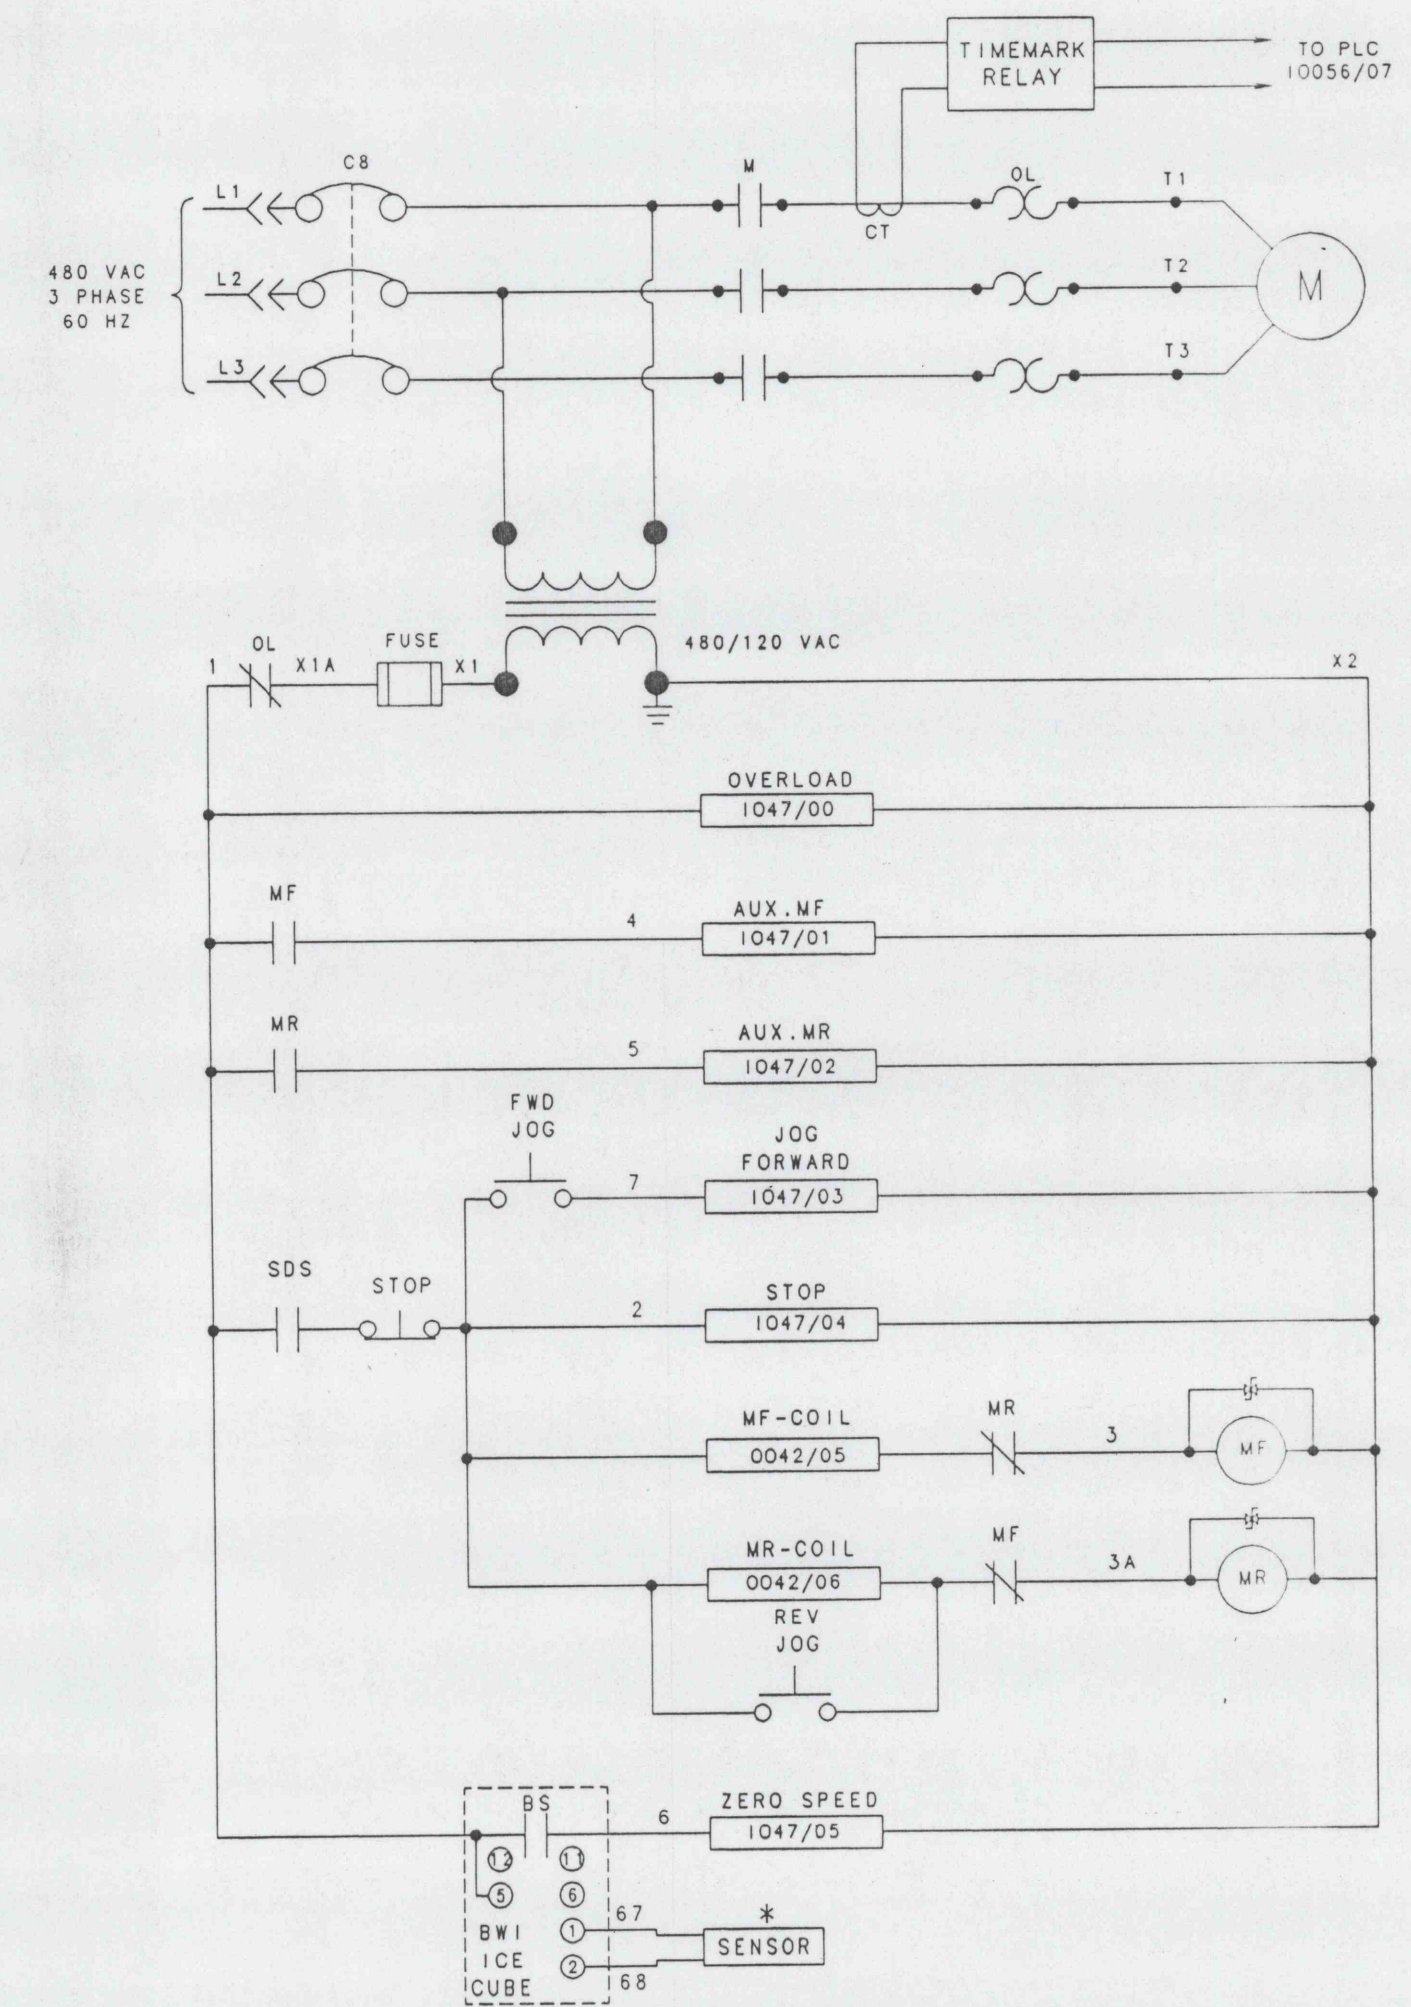

UNIT	DESCRIPTION	HP	MCC
20A	HEAVY MEDIA VESSEL	10	

	REVISION DESCRIPTION	MADE BY	DATE	CHECKED BY	DATE	DRAWN BY	DATE	ROCHESTER & PITTSBURGH COAL COMPANY	NO. DYES THIS PROJECT	SCALE	PROJECT NO.
								KEYSTONE COAL MINING CORP.		NONE	93-123
								PREPARATION PLANT MODIFICATIONS			
								ELECTRICAL ONE-LINE			

IMAPS 16628