



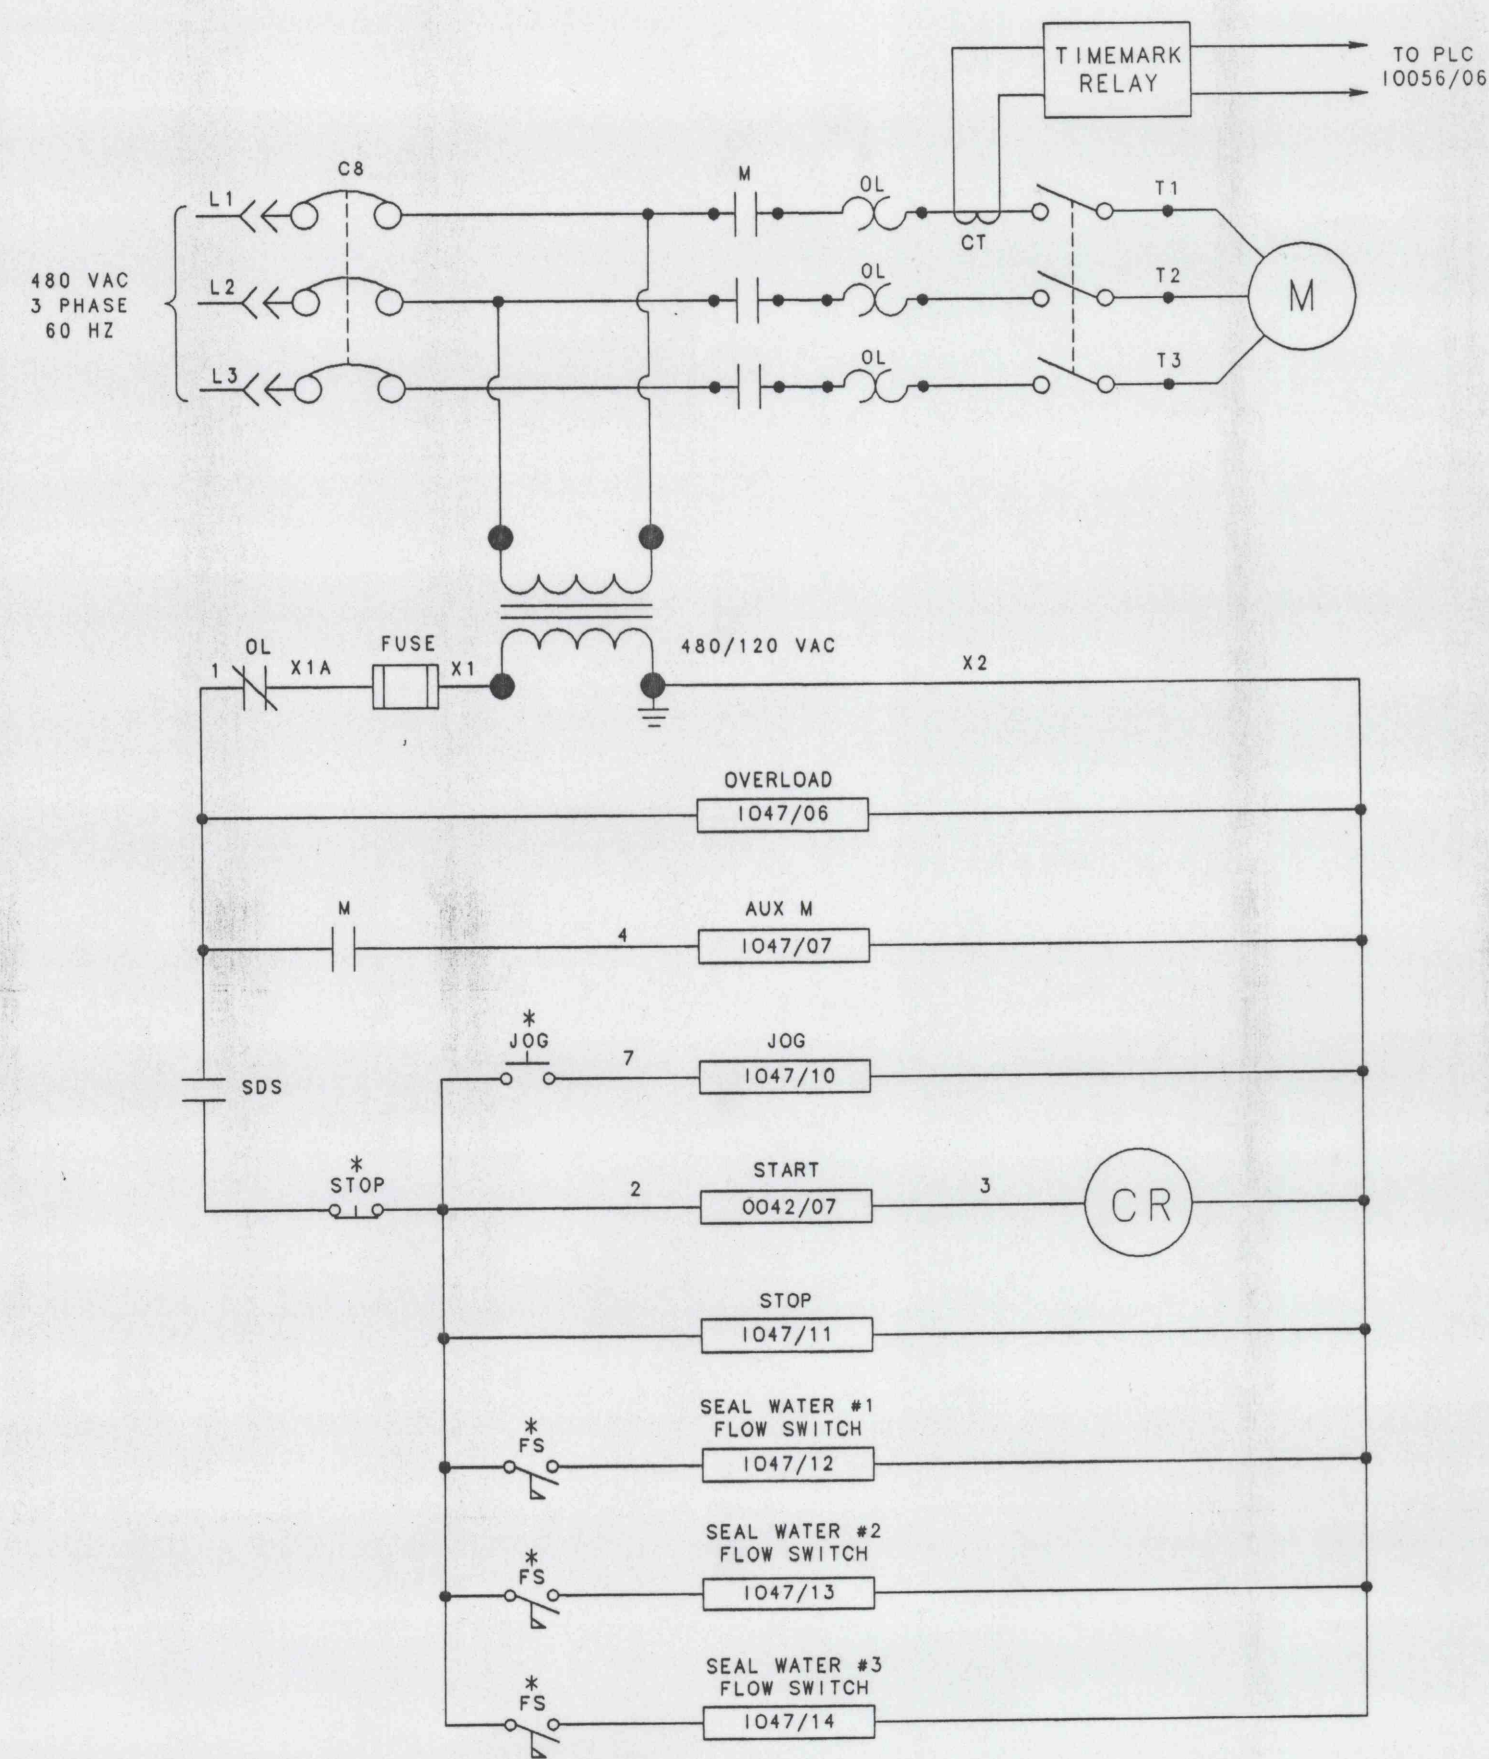

UNIT	DESCRIPTION	HP	MCC
204H	C.C. VACUUM PUMP		

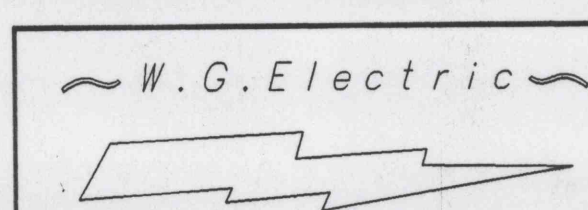

REVISION DESCRIPTION	MADE BY	DATE	CHECKED BY	DATE	DRAWN BY	DATE	PROJECT NO.	SCALE	PROJECT NO.
					RAH	05/12/94	ROCHESTER & PITTSBURGH COAL COMPANY	NONE	93-123
					DESIGNED BY		KEYSTONE COAL MINING CORP.		
					CHECKED BY		PREPARATION PLANT MODIFICATIONS		
					APPROVED BY		ELECTRICAL SCHEMATIC		