




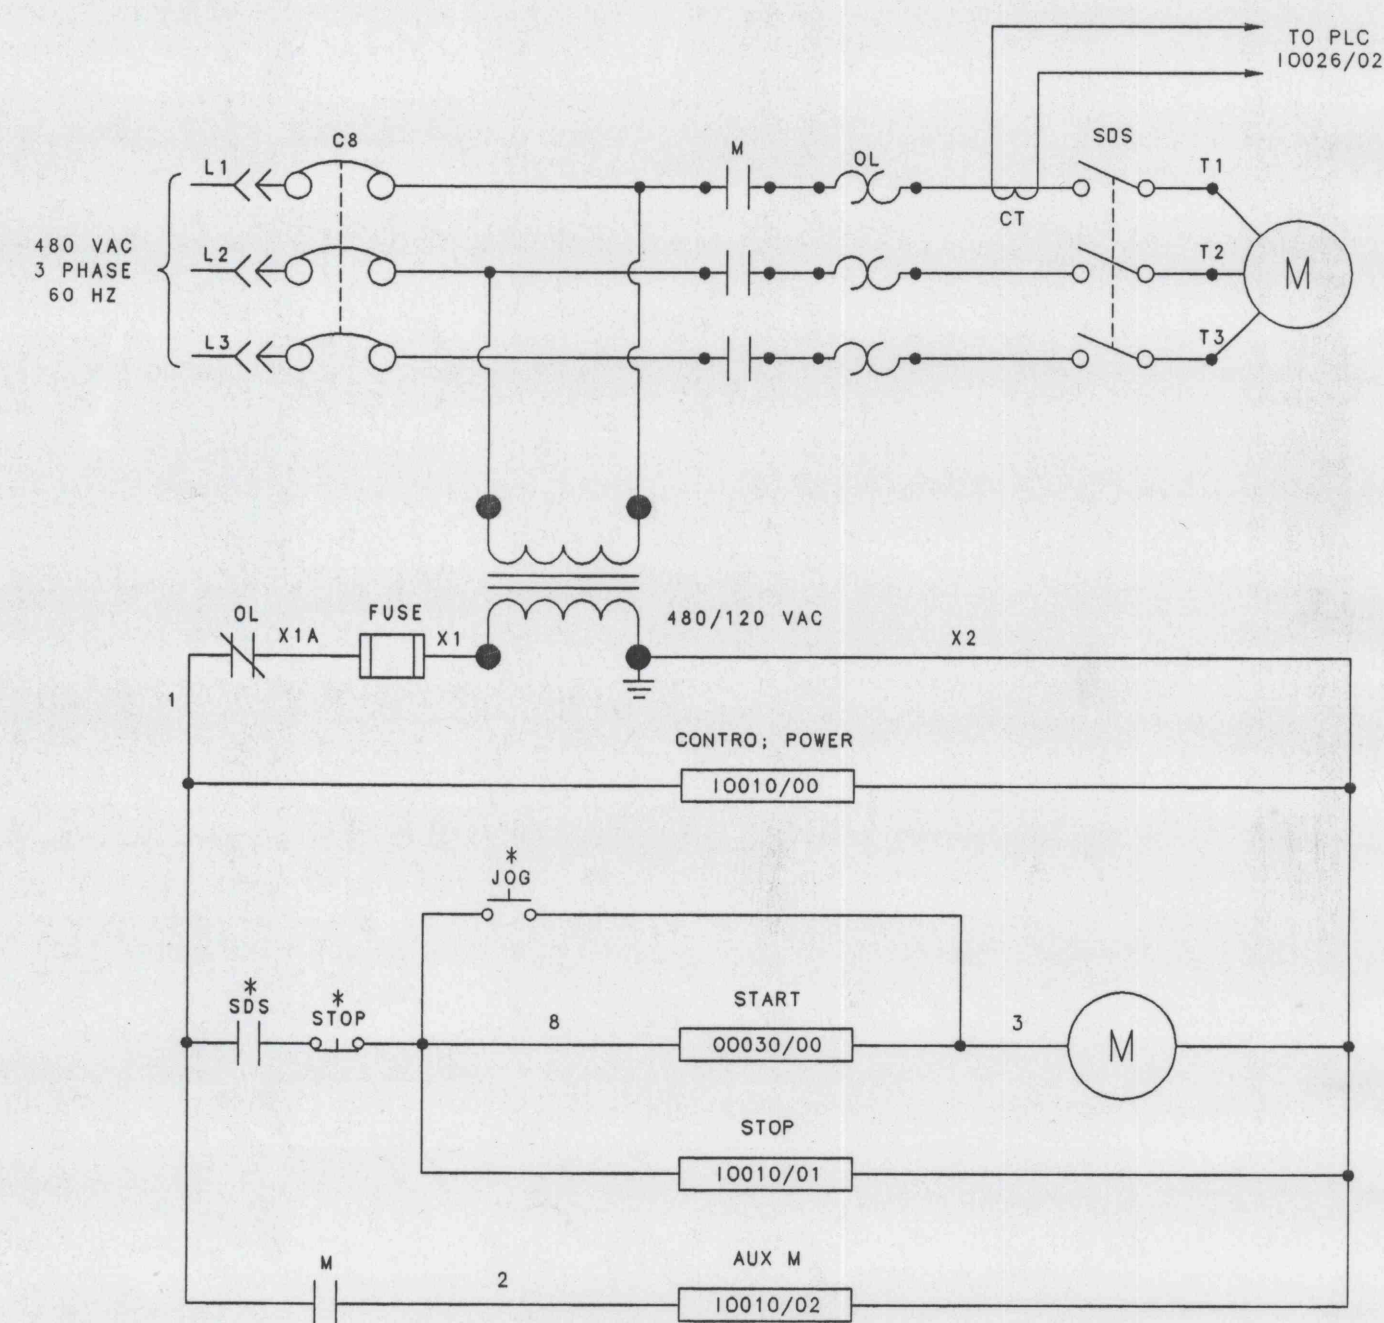

UNIT	DESCRIPTION	HP	MCC
113A	HYDROCYCLONE PUMP A		1-2M

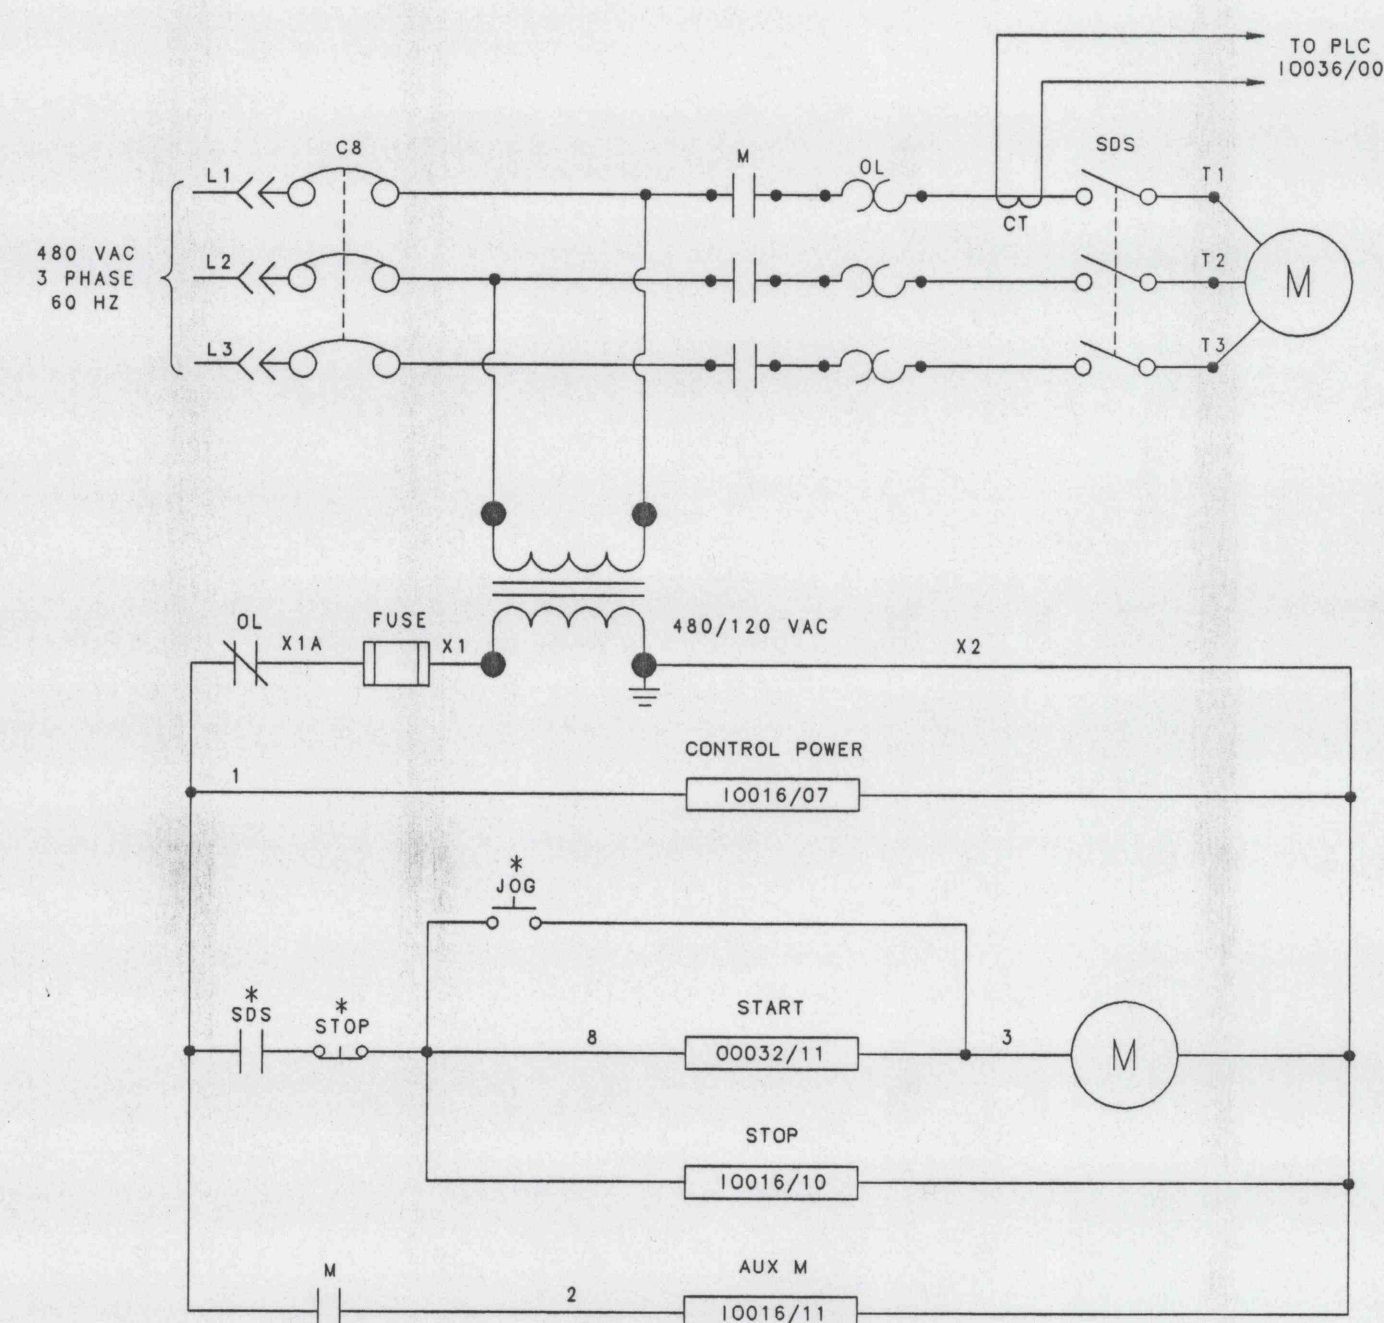

UNIT	DESCRIPTION	HP	MCC
113B	HYDROCYCLONE PUMP B		2-1M

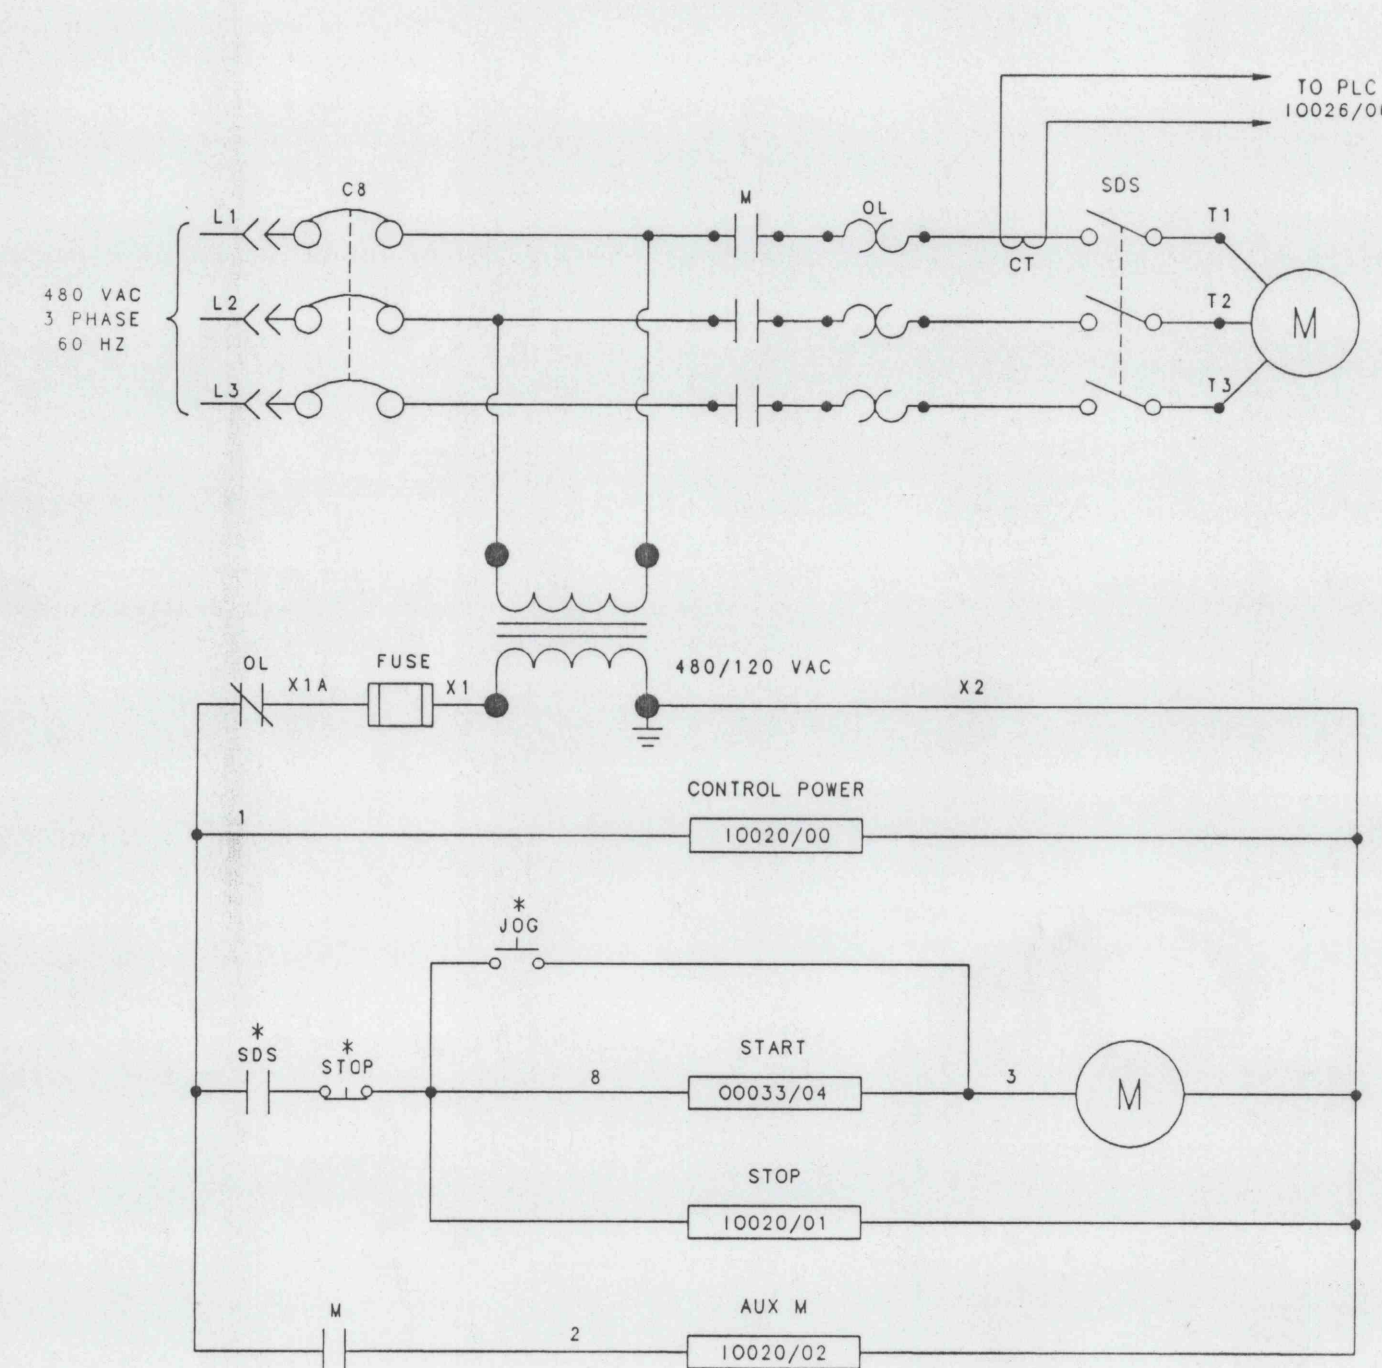

UNIT	DESCRIPTION	HP	MCC
117A	MAG MIXER		1-3C

	REVISION DESCRIPTION	MADE BY	DATE	CHECKED BY	DATE	DRAWN BY	DATE	ROCHESTER & PITTSBURGH COAL COMPANY	NO. ENDS THIS PROJECT	SCALE	PROJECT NO.
						RAH	02/22/95	KEYSTONE COAL MINING CORP.		NONE	93-123
								PREPARATION PLANT MODIFICATIONS			
	1 CHANGE UNITS	RAH	11/17/95					ELECTRICAL SCHEMATIC		EL-18	93-123-EL18

IMAPS 16631