




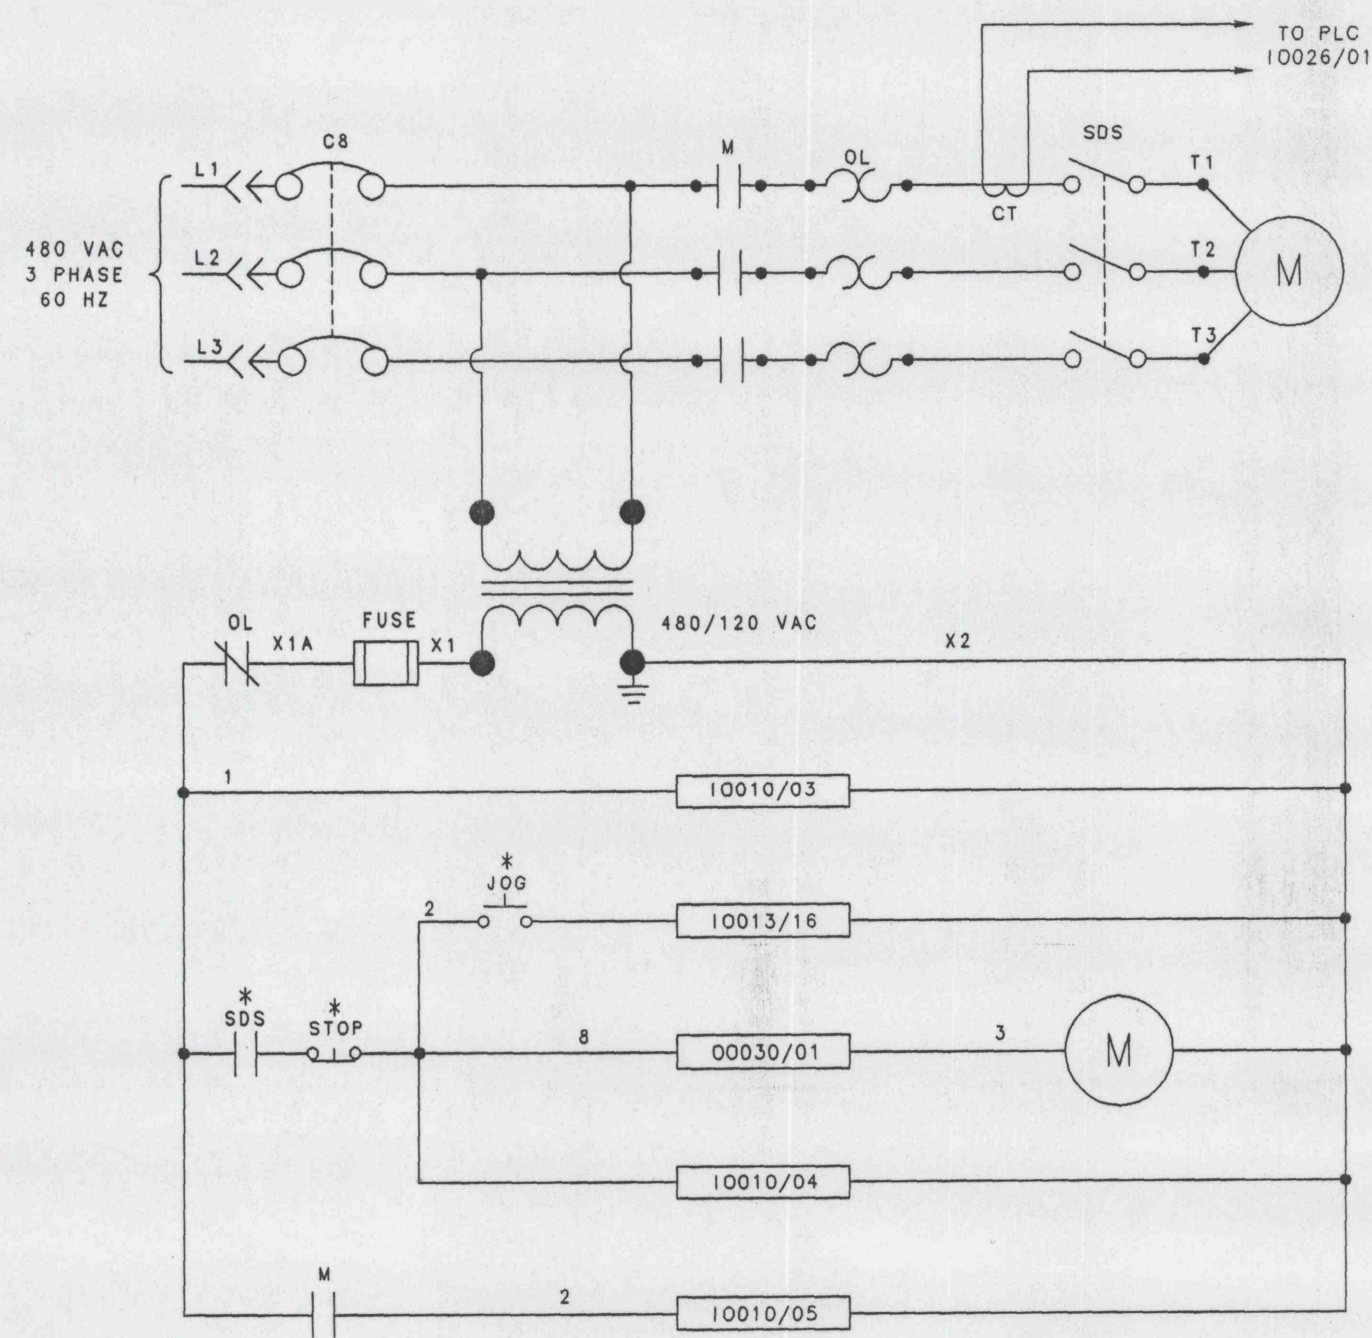


UNIT	DESCRIPTION	HP	MCC
24B	VESSEL H.M. PUMP		P3

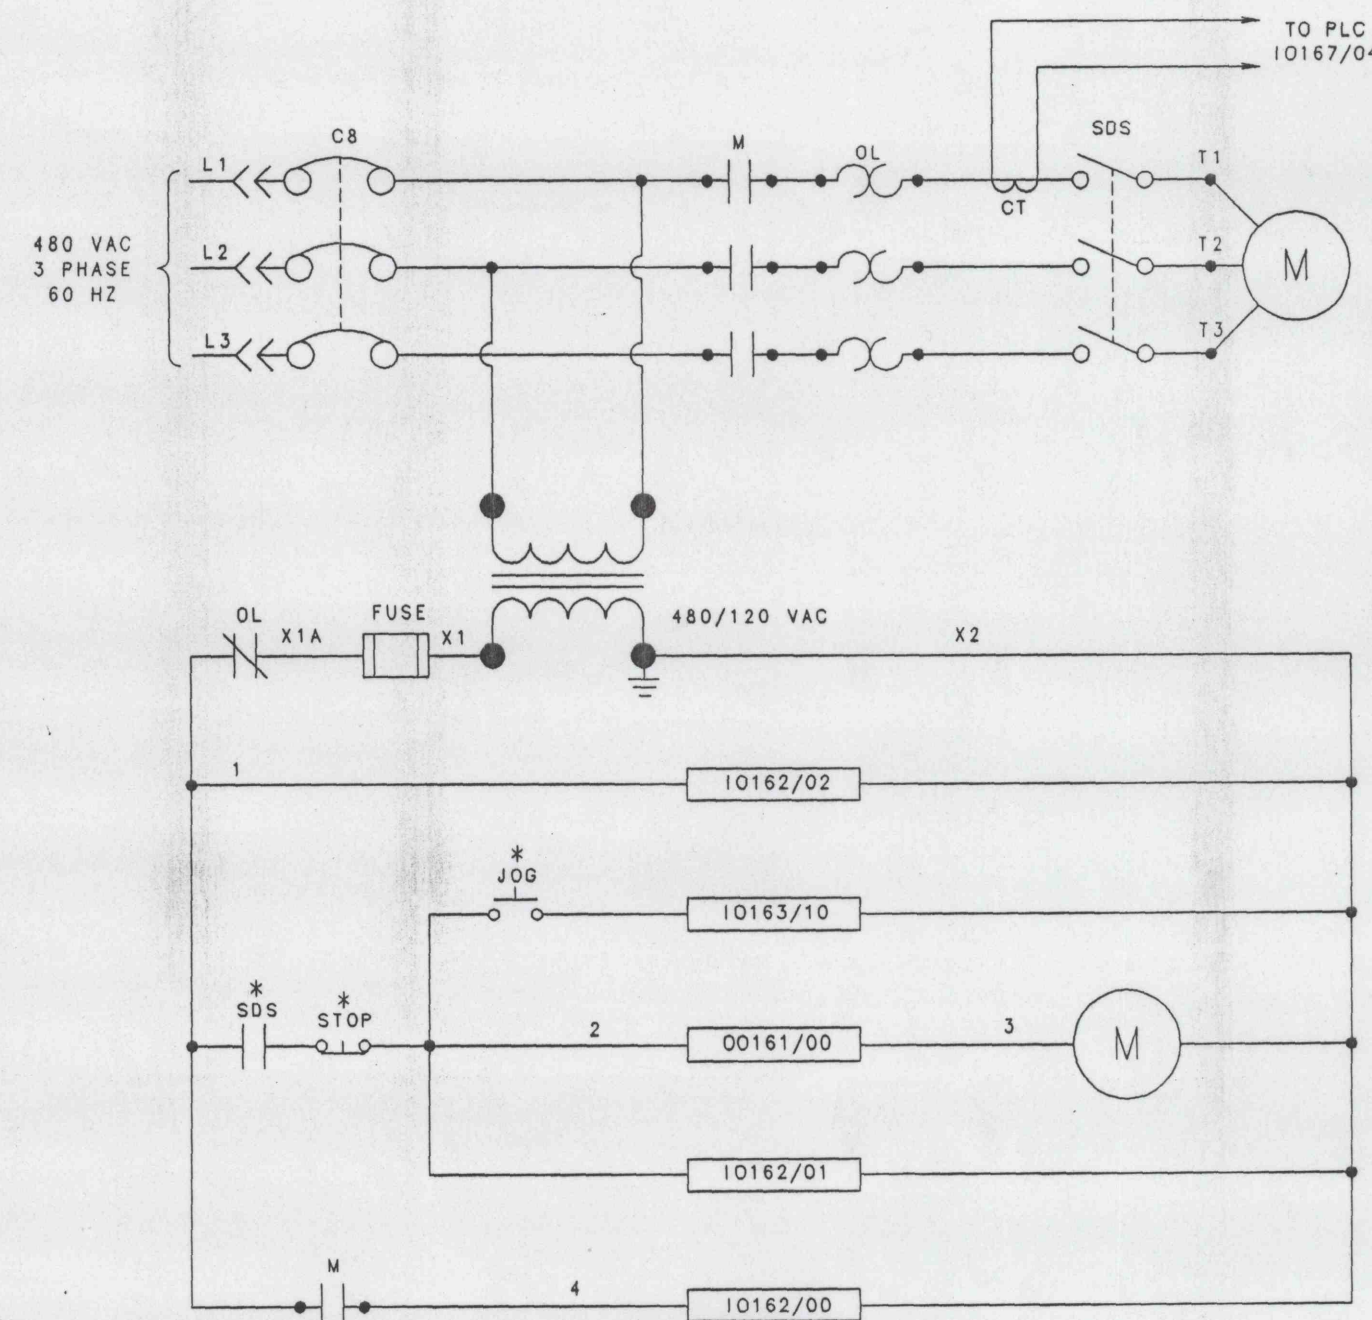

UNIT	DESCRIPTION	HP	MCC
26	VESSEL DILUTE PUMP		P3

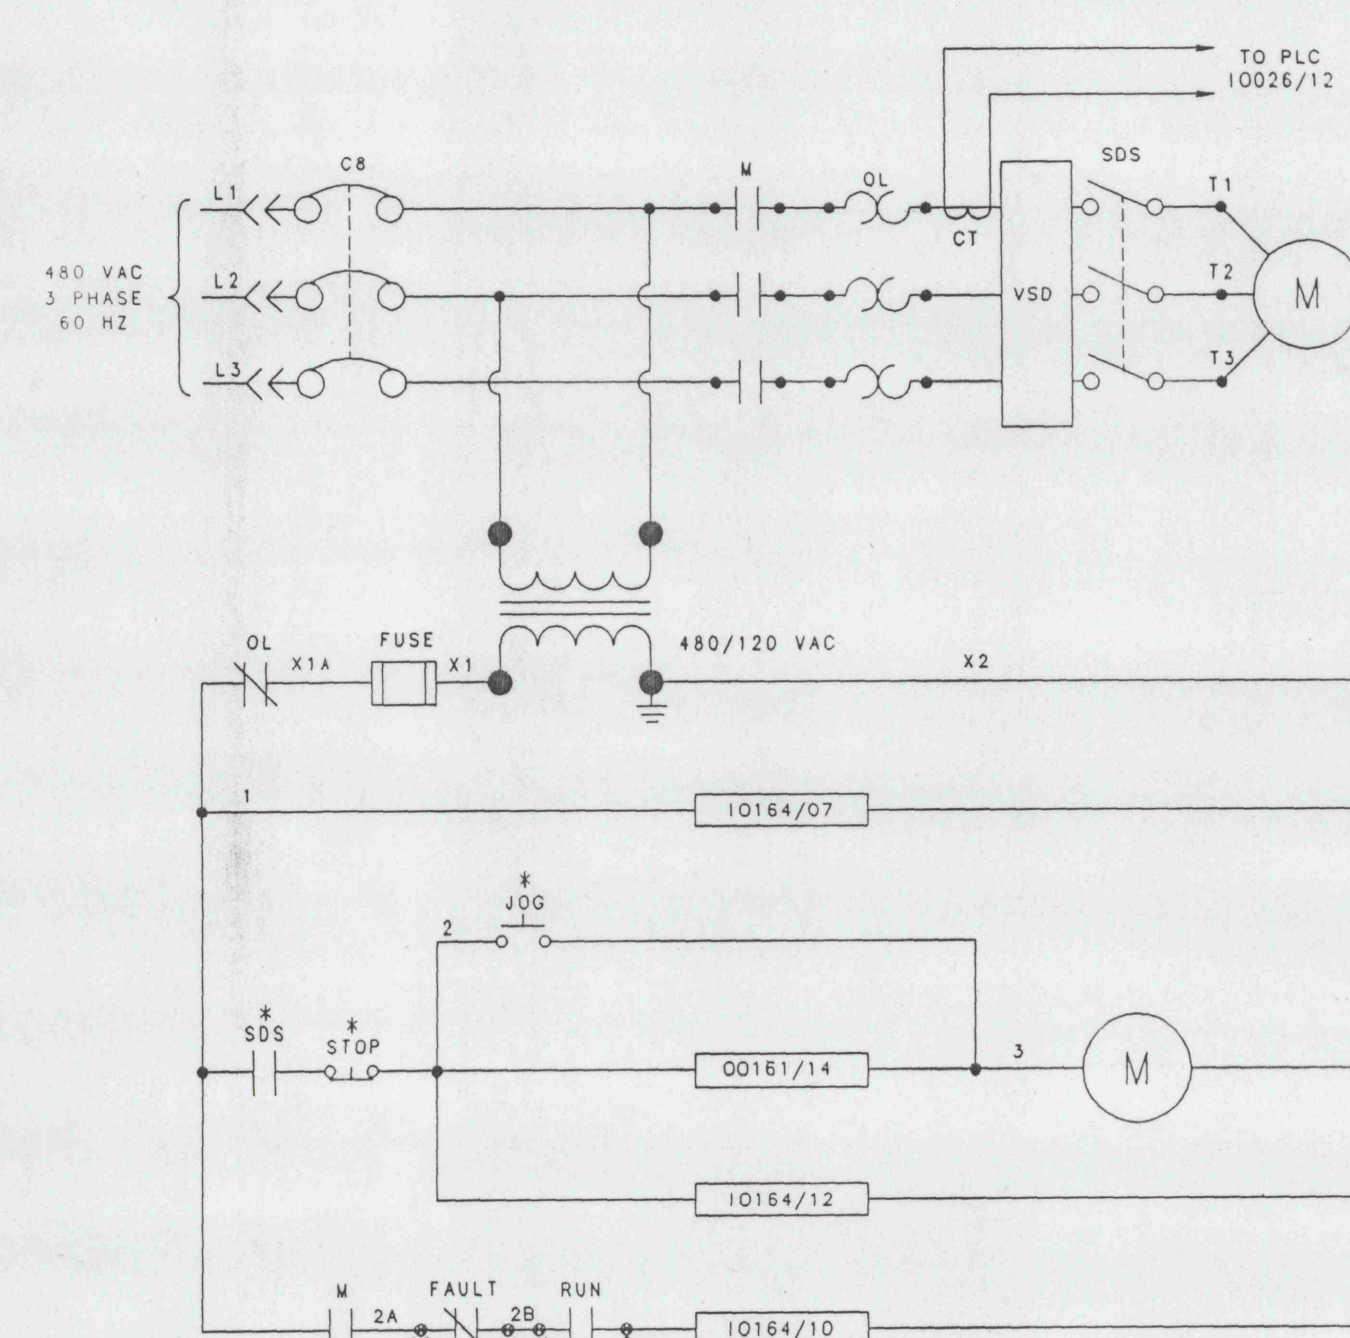

UNIT	DESCRIPTION	HP	MCC
134A	THICKENER UNDERFLOW PUMP #1	30	

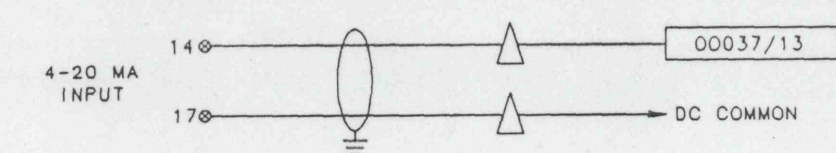

	REVISION DESCRIPTION	MADE BY	DATE	CHECKED BY	DATE	DRAWN BY	DATE	ROCHESTER & PITTSBURGH COAL COMPANY	NO. DWS THIS PROJECT	SCALE	PROJECT NO.
						RAH	02/24/95	KEYSTONE COAL MINING CORP.	NONE		93-123
								PREPARATION PLANT MODIFICATIONS			
								ELECTRICAL SCHEMATIC		EL-19	93-123-EL19
	1 CHANGE UNIT DESCRIPTION	RAH	11/17/95								