



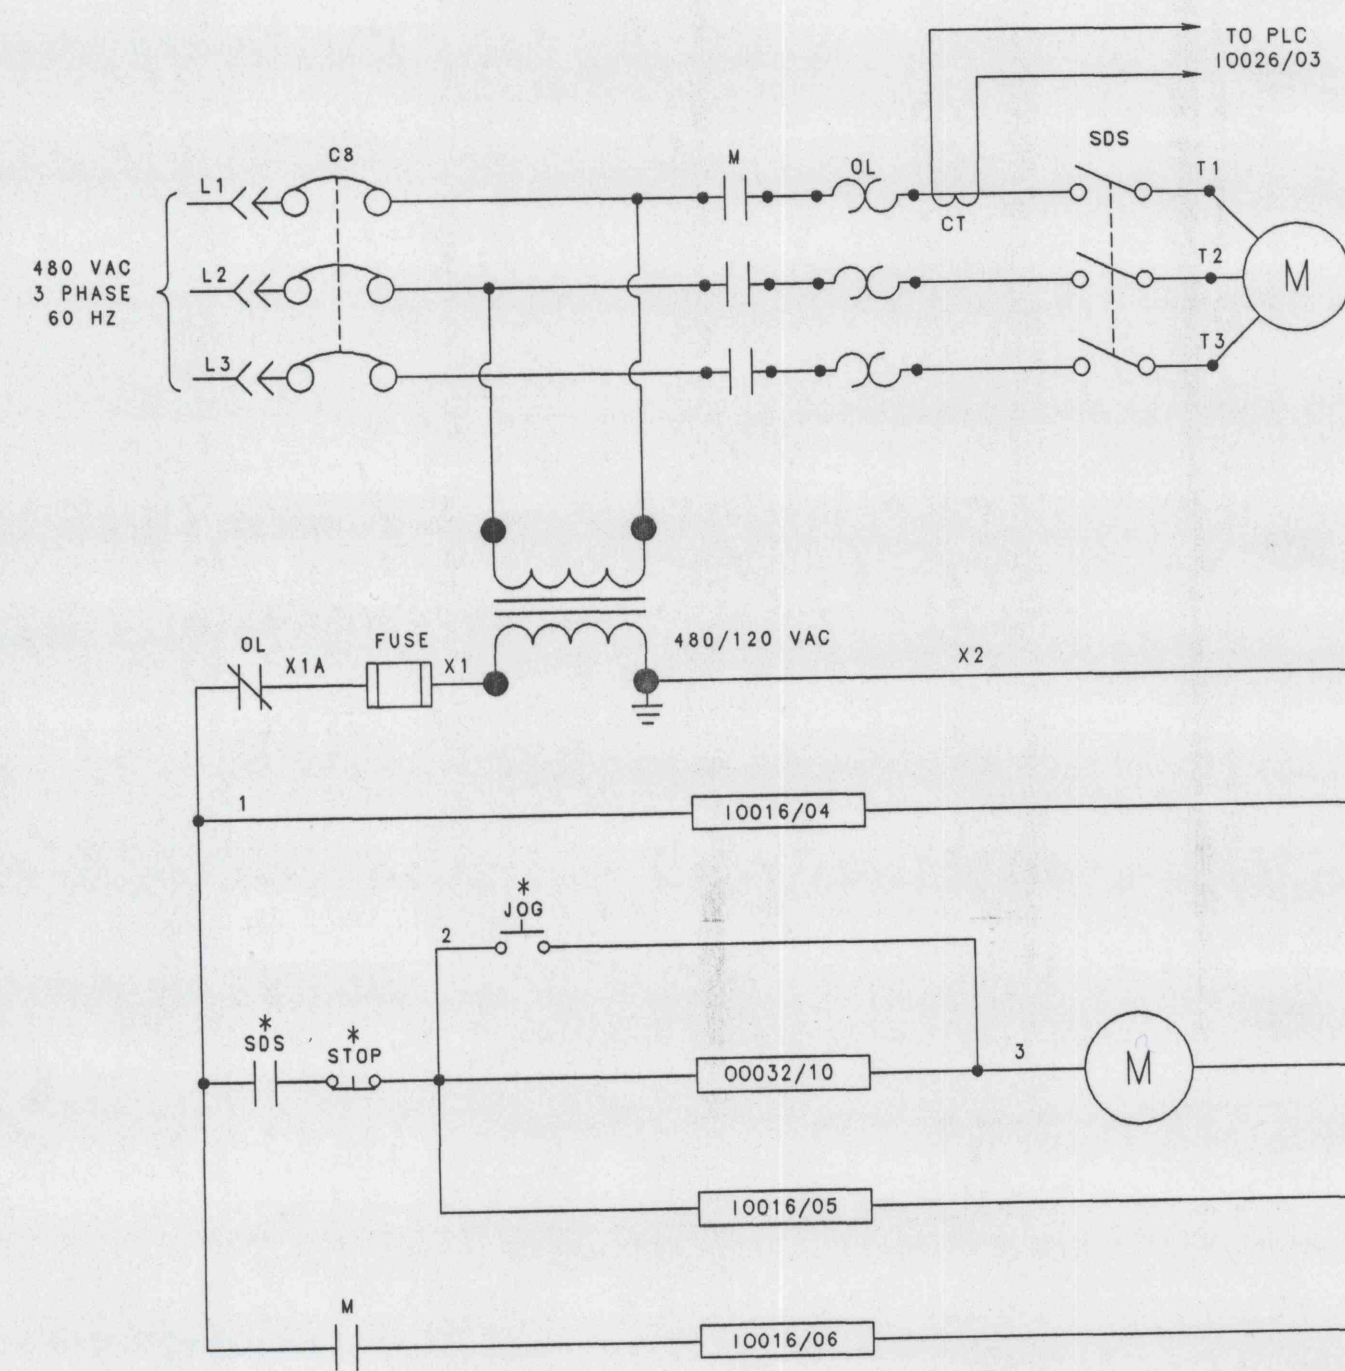


| UNIT | DESCRIPTION        | HP | MCC |
|------|--------------------|----|-----|
| 151B | HEAVY MEDIA PUMP B |    | P3  |

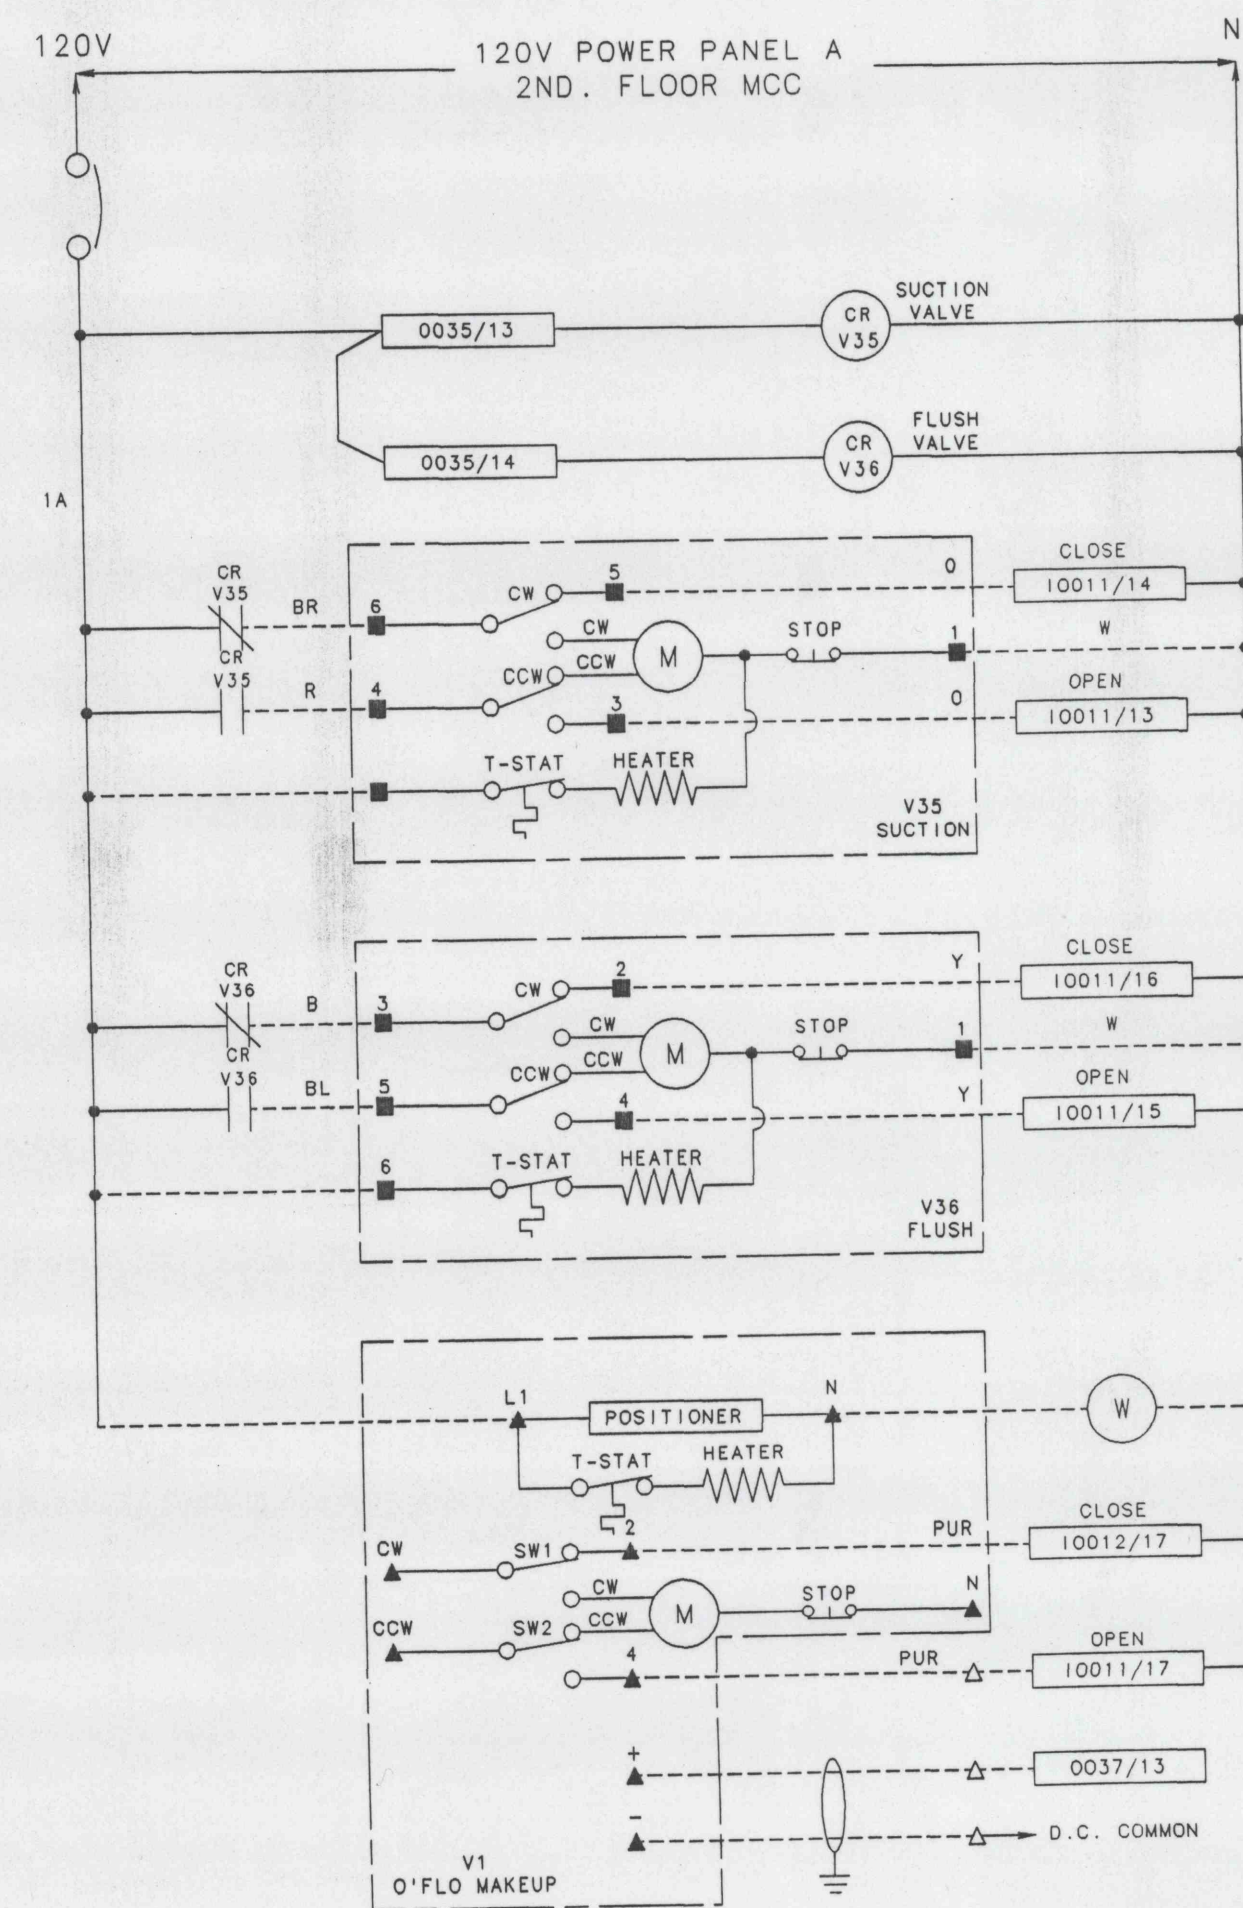

V1, V35, & V36 VALVES CIRCUIT

▲ = T.B. ON POSITIONER  
■ = T.B. ON VALVE

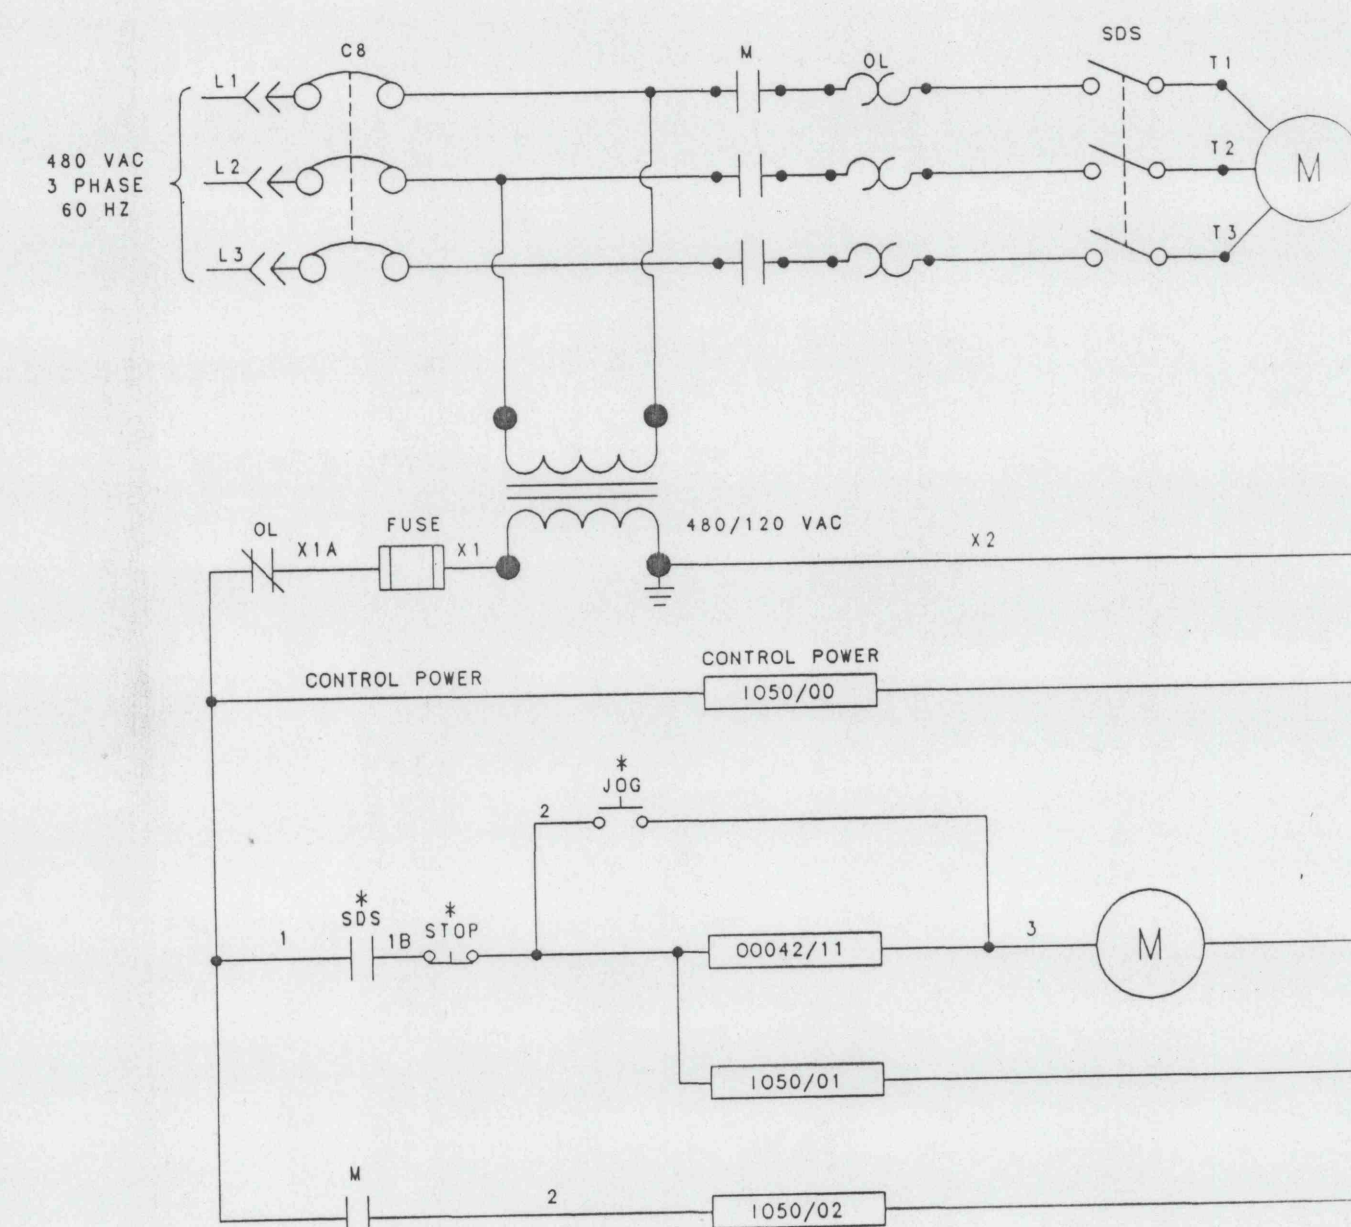

| UNIT | DESCRIPTION         | HP | MCC |
|------|---------------------|----|-----|
| 43B  | GLAND WATER PUMP #2 | 5  | 5   |

|  |                      |         |      |            |      |          |          |                                     |       |             |
|--|----------------------|---------|------|------------|------|----------|----------|-------------------------------------|-------|-------------|
|  | REVISION DESCRIPTION | MADE BY | DATE | CHECKED BY | DATE | DRAWN BY | DATE     | PROJECT NO.                         | SCALE | FILE NO.    |
|  |                      |         |      |            |      | RAH      | 02/24/95 | ROCHESTER & PITTSBURGH COAL COMPANY | NONE  | 93-123      |
|  |                      |         |      |            |      |          |          | KEYSTONE COAL MINING CORP.          |       |             |
|  |                      |         |      |            |      |          |          | PREPARATION PLANT MODIFICATIONS     |       |             |
|  |                      |         |      |            |      |          |          | ELECTRICAL SCHEMATIC                | EL-20 | 93-123-EL20 |