
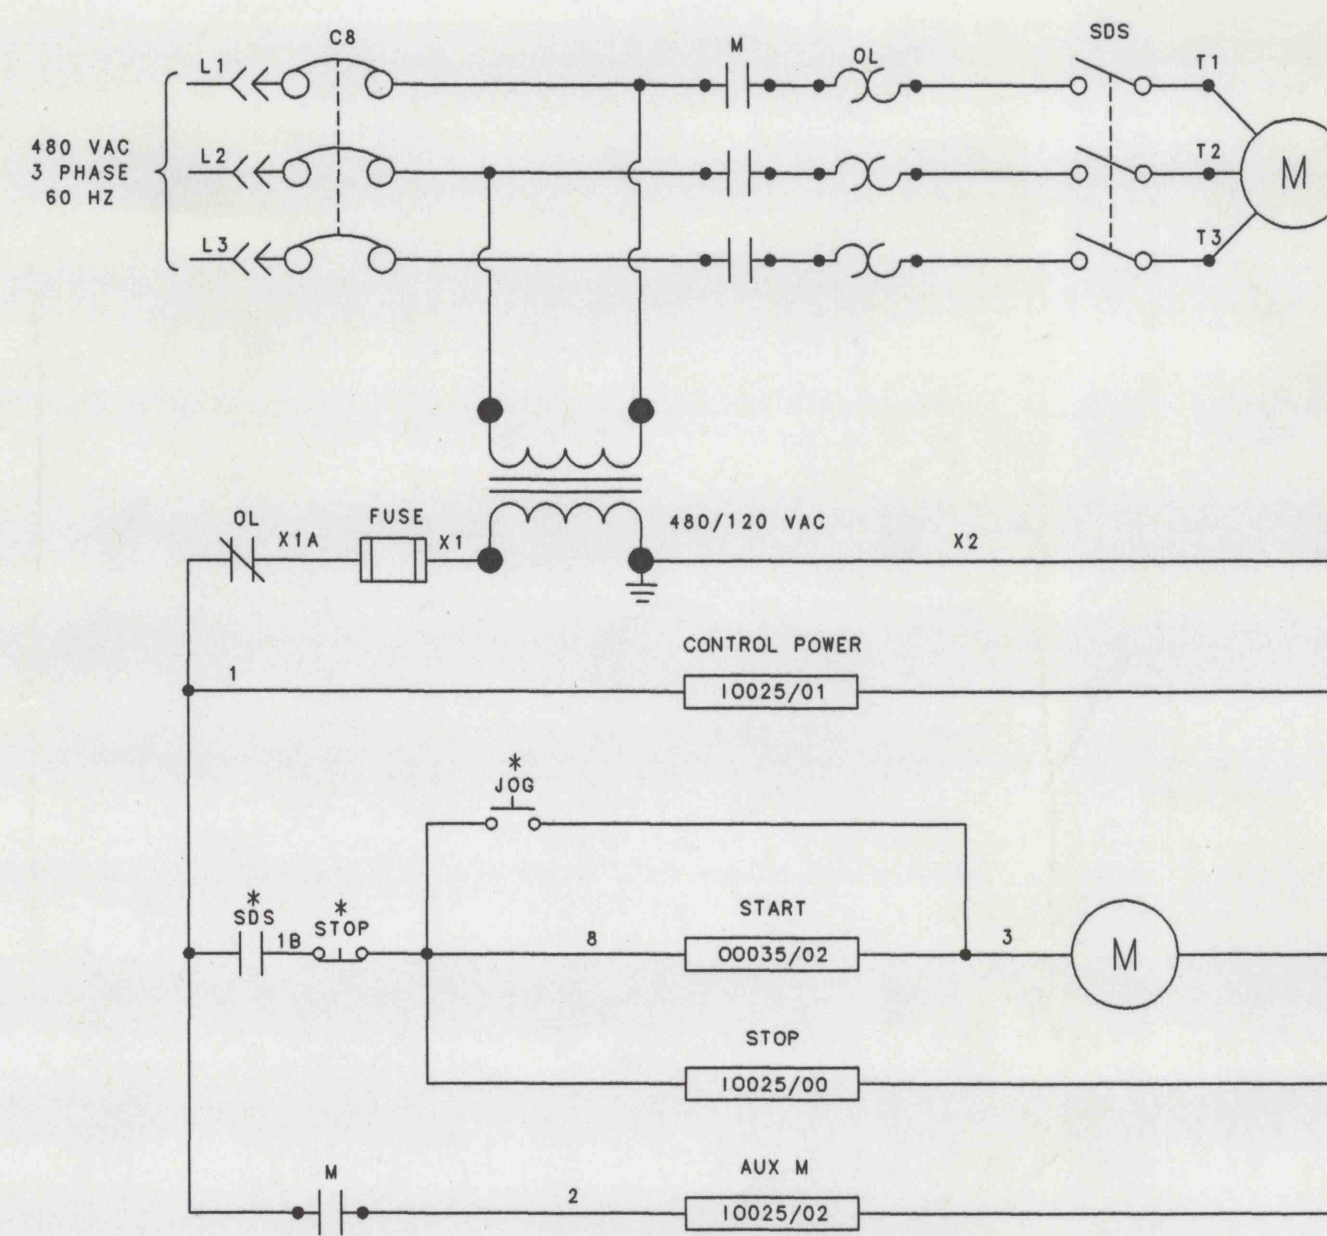


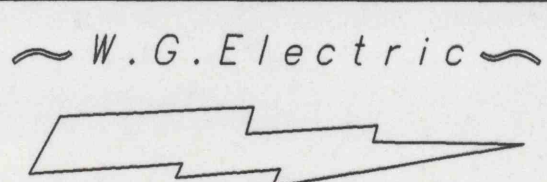

UNIT	DESCRIPTION	HP	MCC
161	OVERDENSE MIXER	25	2

	REVISION DESCRIPTION	MADE BY	DATE	CHECKED BY	DATE	DRAWN BY	DATE	ROCHESTER & PITTSBURGH COAL COMPANY	NO. DESG. THIS PROJECT	SCALE	PROJECT NO.
						RAH	02/24/95	KEYSTONE COAL MINING CORP.	NONE	NONE	93-123
								PREPARATION PLANT MODIFICATIONS			
	1 DELETE UNITS 160 & 162	RAH	11/17/95					ELECTRICAL SCHEMATIC		EL-22	93-123-EL22