


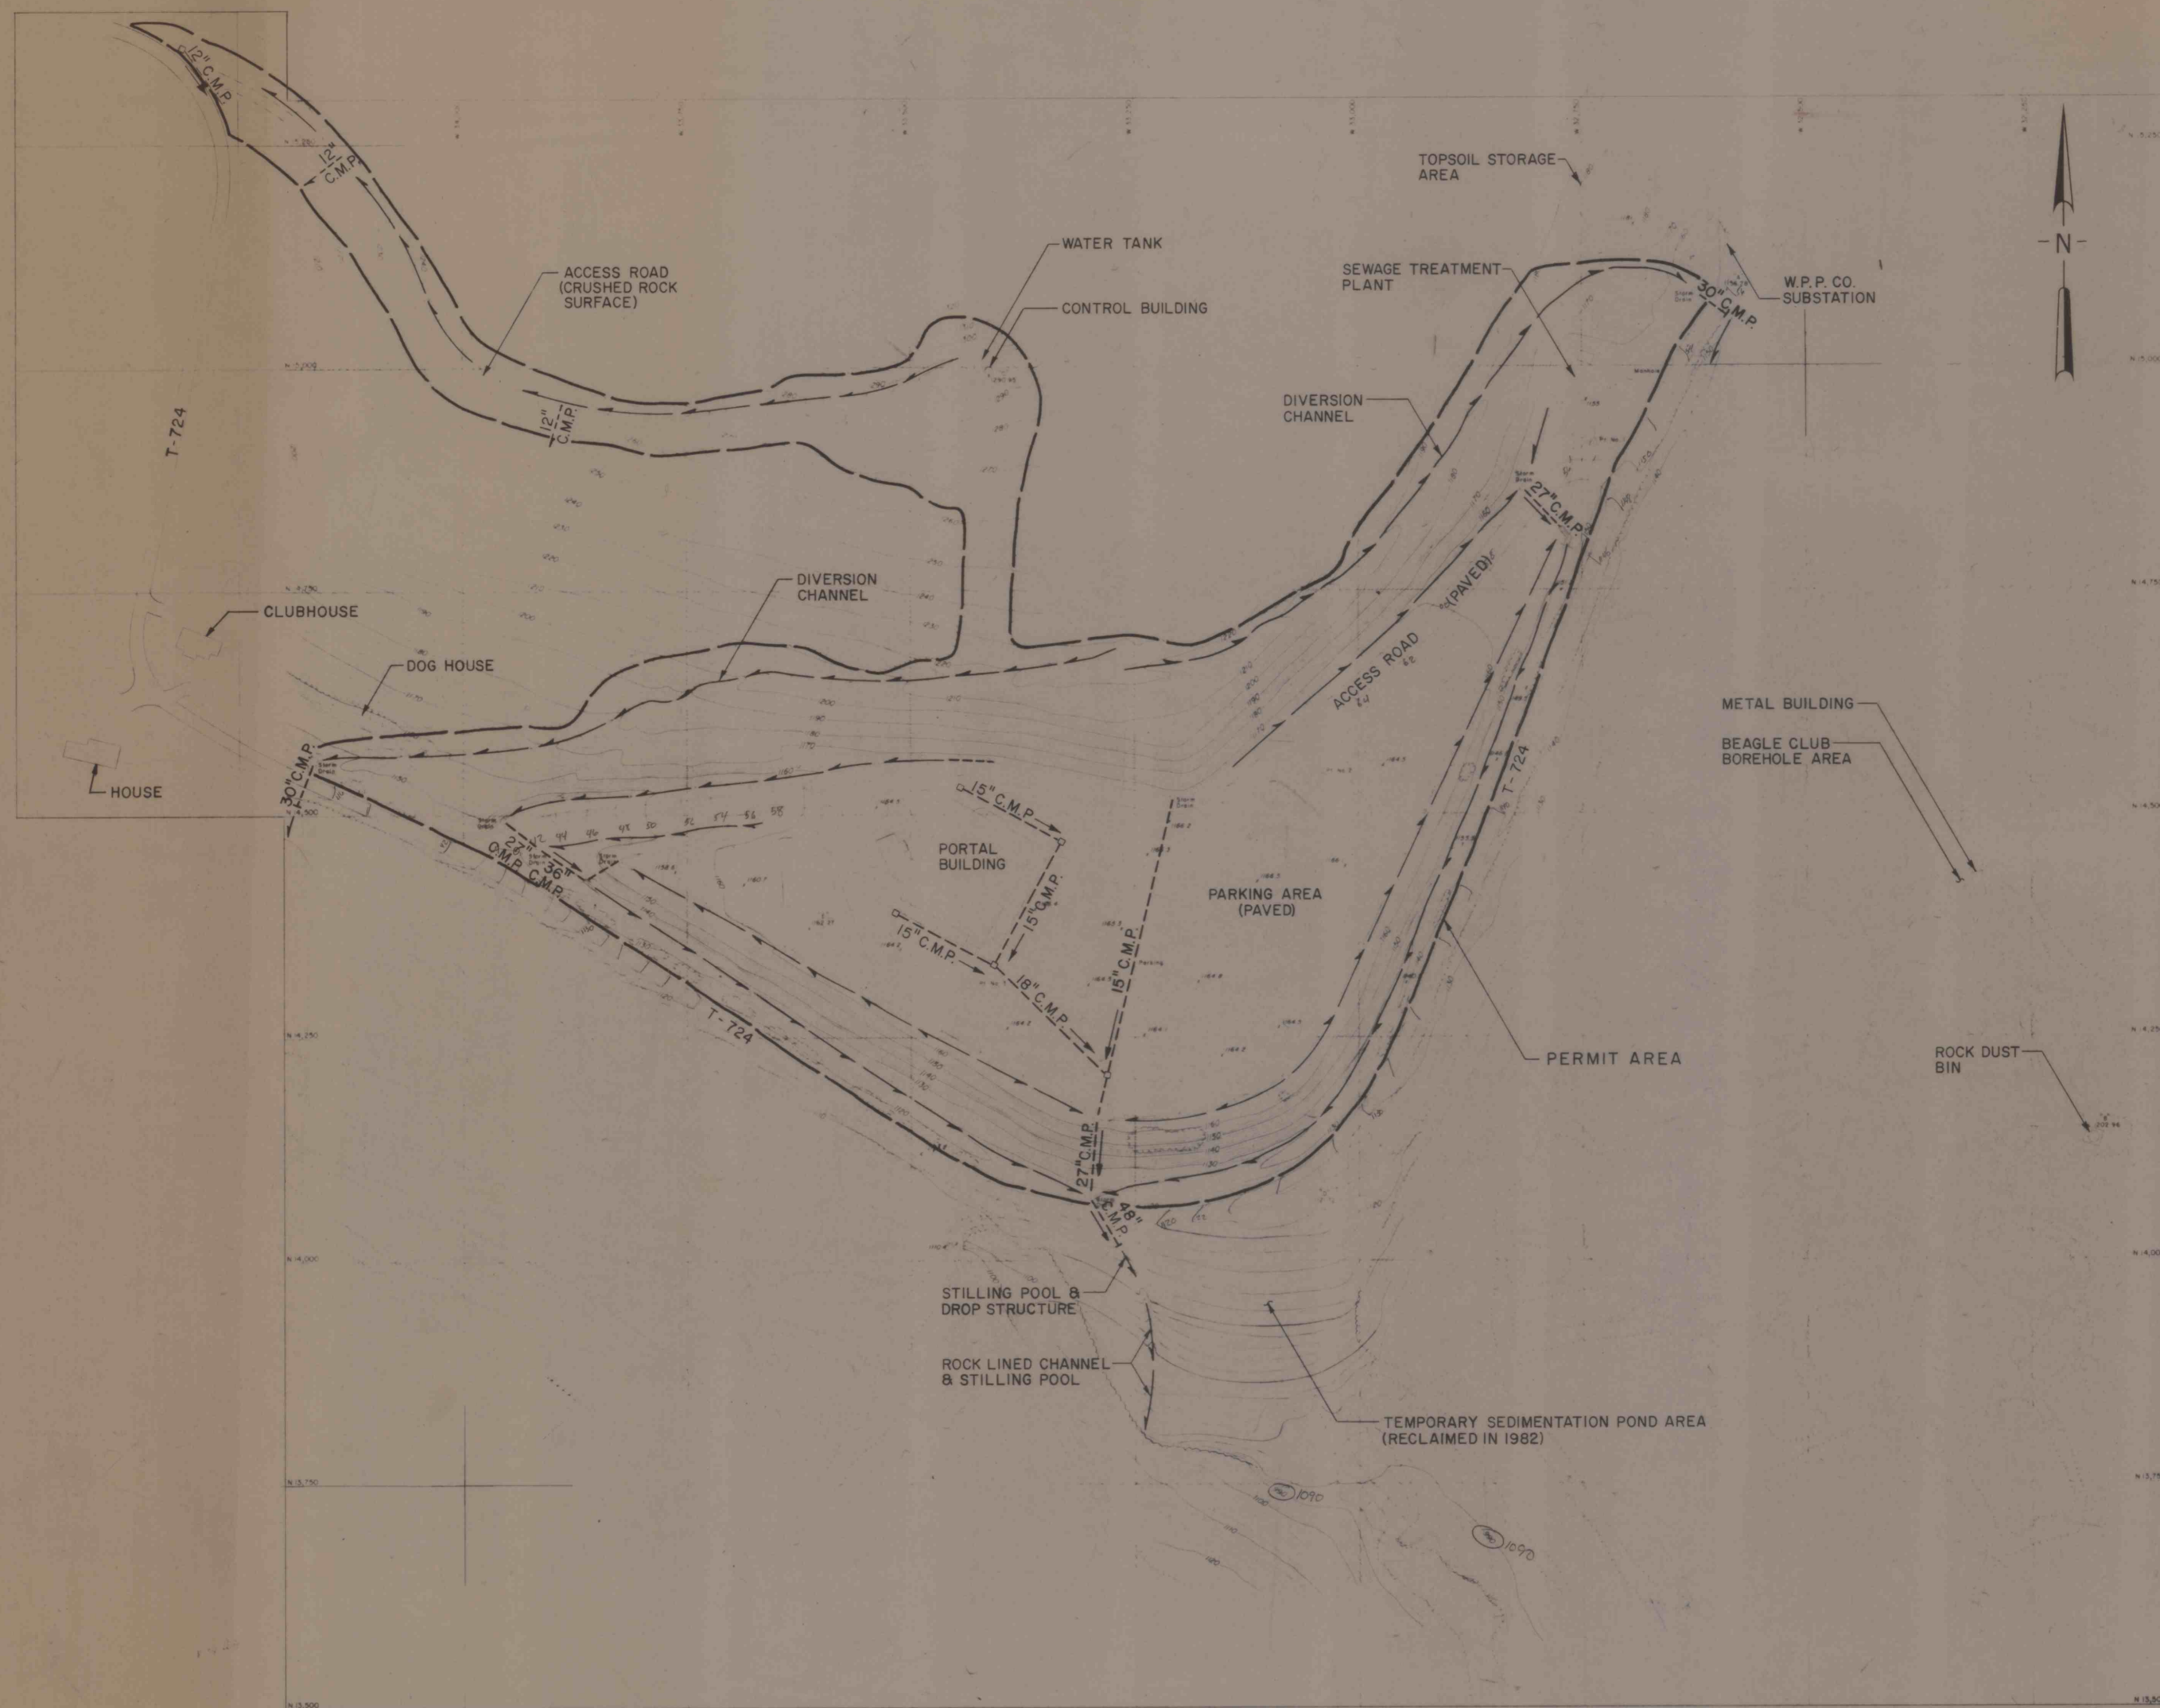

GENERAL NOTES

- COORDINATE SYSTEM SHOWN ON THIS MAP IS BASED ON BETHLEHEM MINES CORP. DATUM.
- BASE MAP PREPARED BY L. ROBERT KIMBALL & ASSOCIATES, CONSULTING ENGINEERS, BY PHOTOGRAMMETRIC METHODS FROM AERIAL PHOTOGRAPHY DATED 11-7-83.
- DIVERSION CHANNELS SHOWN ARE PERMANENT.

THE INFORMATION PRESENTED ON THIS EXHIBIT IS TRUE AND CORRECT TO THE BEST OF MY INFORMATION AND BELIEF.

1"=100'
scale
feet

DWG. NO.	REFERENCE	NO.	DATE	BY
LIVINGSTON PORTAL AREA				
SITE MAP				
BETHLEHEM MINES CORPORATION				
ENGINEERING DEPARTMENT—ELLSWORTH BUTLER DIVISION				
WHG	DATE 10/83	MINE NO. 60		
CHS	JHS	DATE 10/83	SCALE AS SHOWN	
APPROVED	J.B.W.	DATE 10/83	EXHIBIT II-A-2	

IMAPS# 16677