


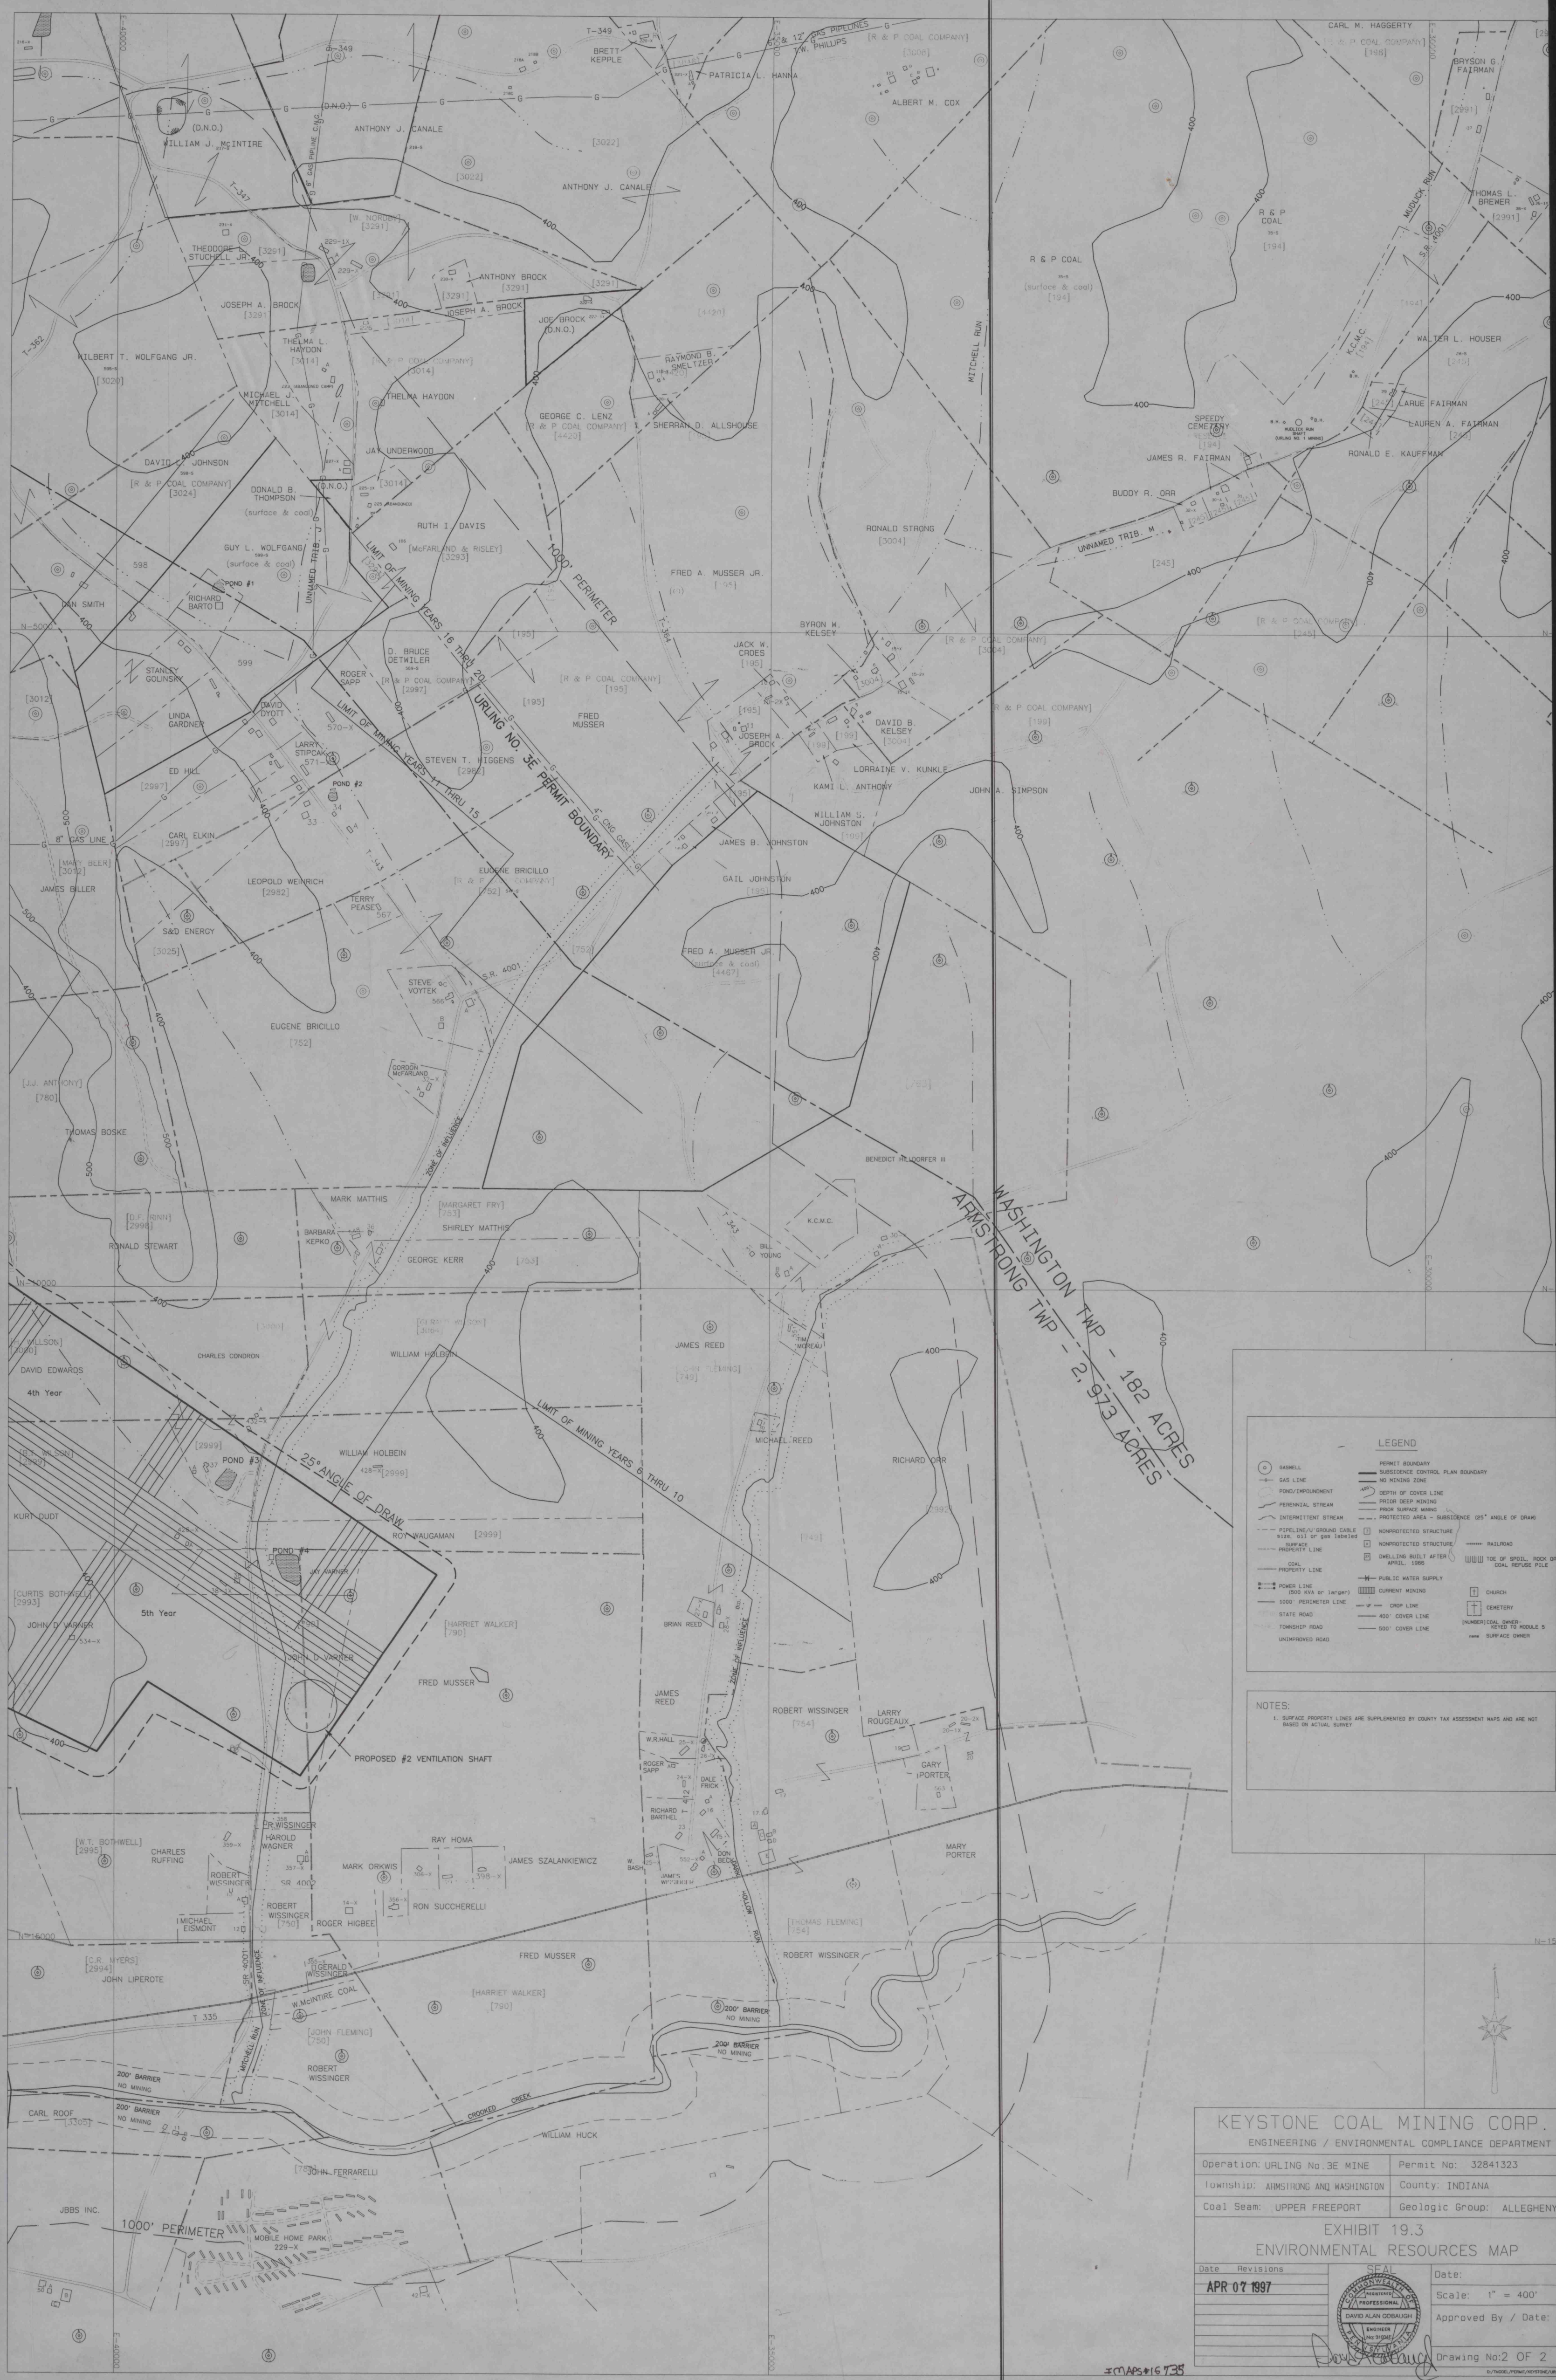

LEGEND

○ GASWELL	— PERMIT BOUNDARY
— GAS LINE	— SUBSISTENCE CONTROL PLAN BOUNDARY
— POND/IMPONEMENT	— NO MINING ZONE
— PERMANENT STREAM	— DEPTH OF COVER LINE
— INTERMITTENT STREAM	— PRIOR DEEP MINING
— PIPELINE/UNDERGROUND CABLE	— PRIOR SURFACE MINING
— SURFACE PROPERTY LINE	— PROTECTED AREA - SUBSISTENCE (25° ANGLE OF DRAIN)
— COAL	□ NONPROTECTED STRUCTURE
— PROPERTY LINE	□ NONPROTECTED STRUCTURE
— PUBLIC WATER SUPPLY	□ DWELLING BUILT AFTER APRIL 1985
— POWER LINE (500 KVA or larger)	— RAILROAD
— 1000' PERIMETER LINE	— TOE OF SLOPE, ROCK OR COAL REFUSE PILE
— STATE ROAD	□ CHURCH
— TOWNSHIP ROAD	□ CEMETERY
— UNIMPROVED ROAD	— NUMBERED COAL OWNER, KEYED TO MODULE 5
	— SURFACE OWNER

NOTES:

1. SURFACE PROPERTY LINES ARE SUPPLEMENTED BY COUNTY TAX ASSESSMENT MAPS AND ARE NOT BASED ON ACTUAL SURVEY

KEYSTONE COAL MINING CORP.
ENGINEERING / ENVIRONMENTAL COMPLIANCE DEPARTMENT

Operation: URLING No. 3E MINE	Permit No: 32841323
Township: ARMSTRONG AND WASHINGTON	County: INDIANA
Coal Seam: UPPER FREEPORT	Geologic Group: ALLEGHENY

EXHIBIT 19.3
ENVIRONMENTAL RESOURCES MAP

Date: APR 07 1997	Revisions:	Date:
Scale: 1" = 400'		Approved By / Date:
Drawing No: 2 OF 2		

SEAL OF THE PROFESSIONAL ENGINEER
DAVID ALAN COBURN
No. 10186
Exp. 12/31/98

MAPS#16735