


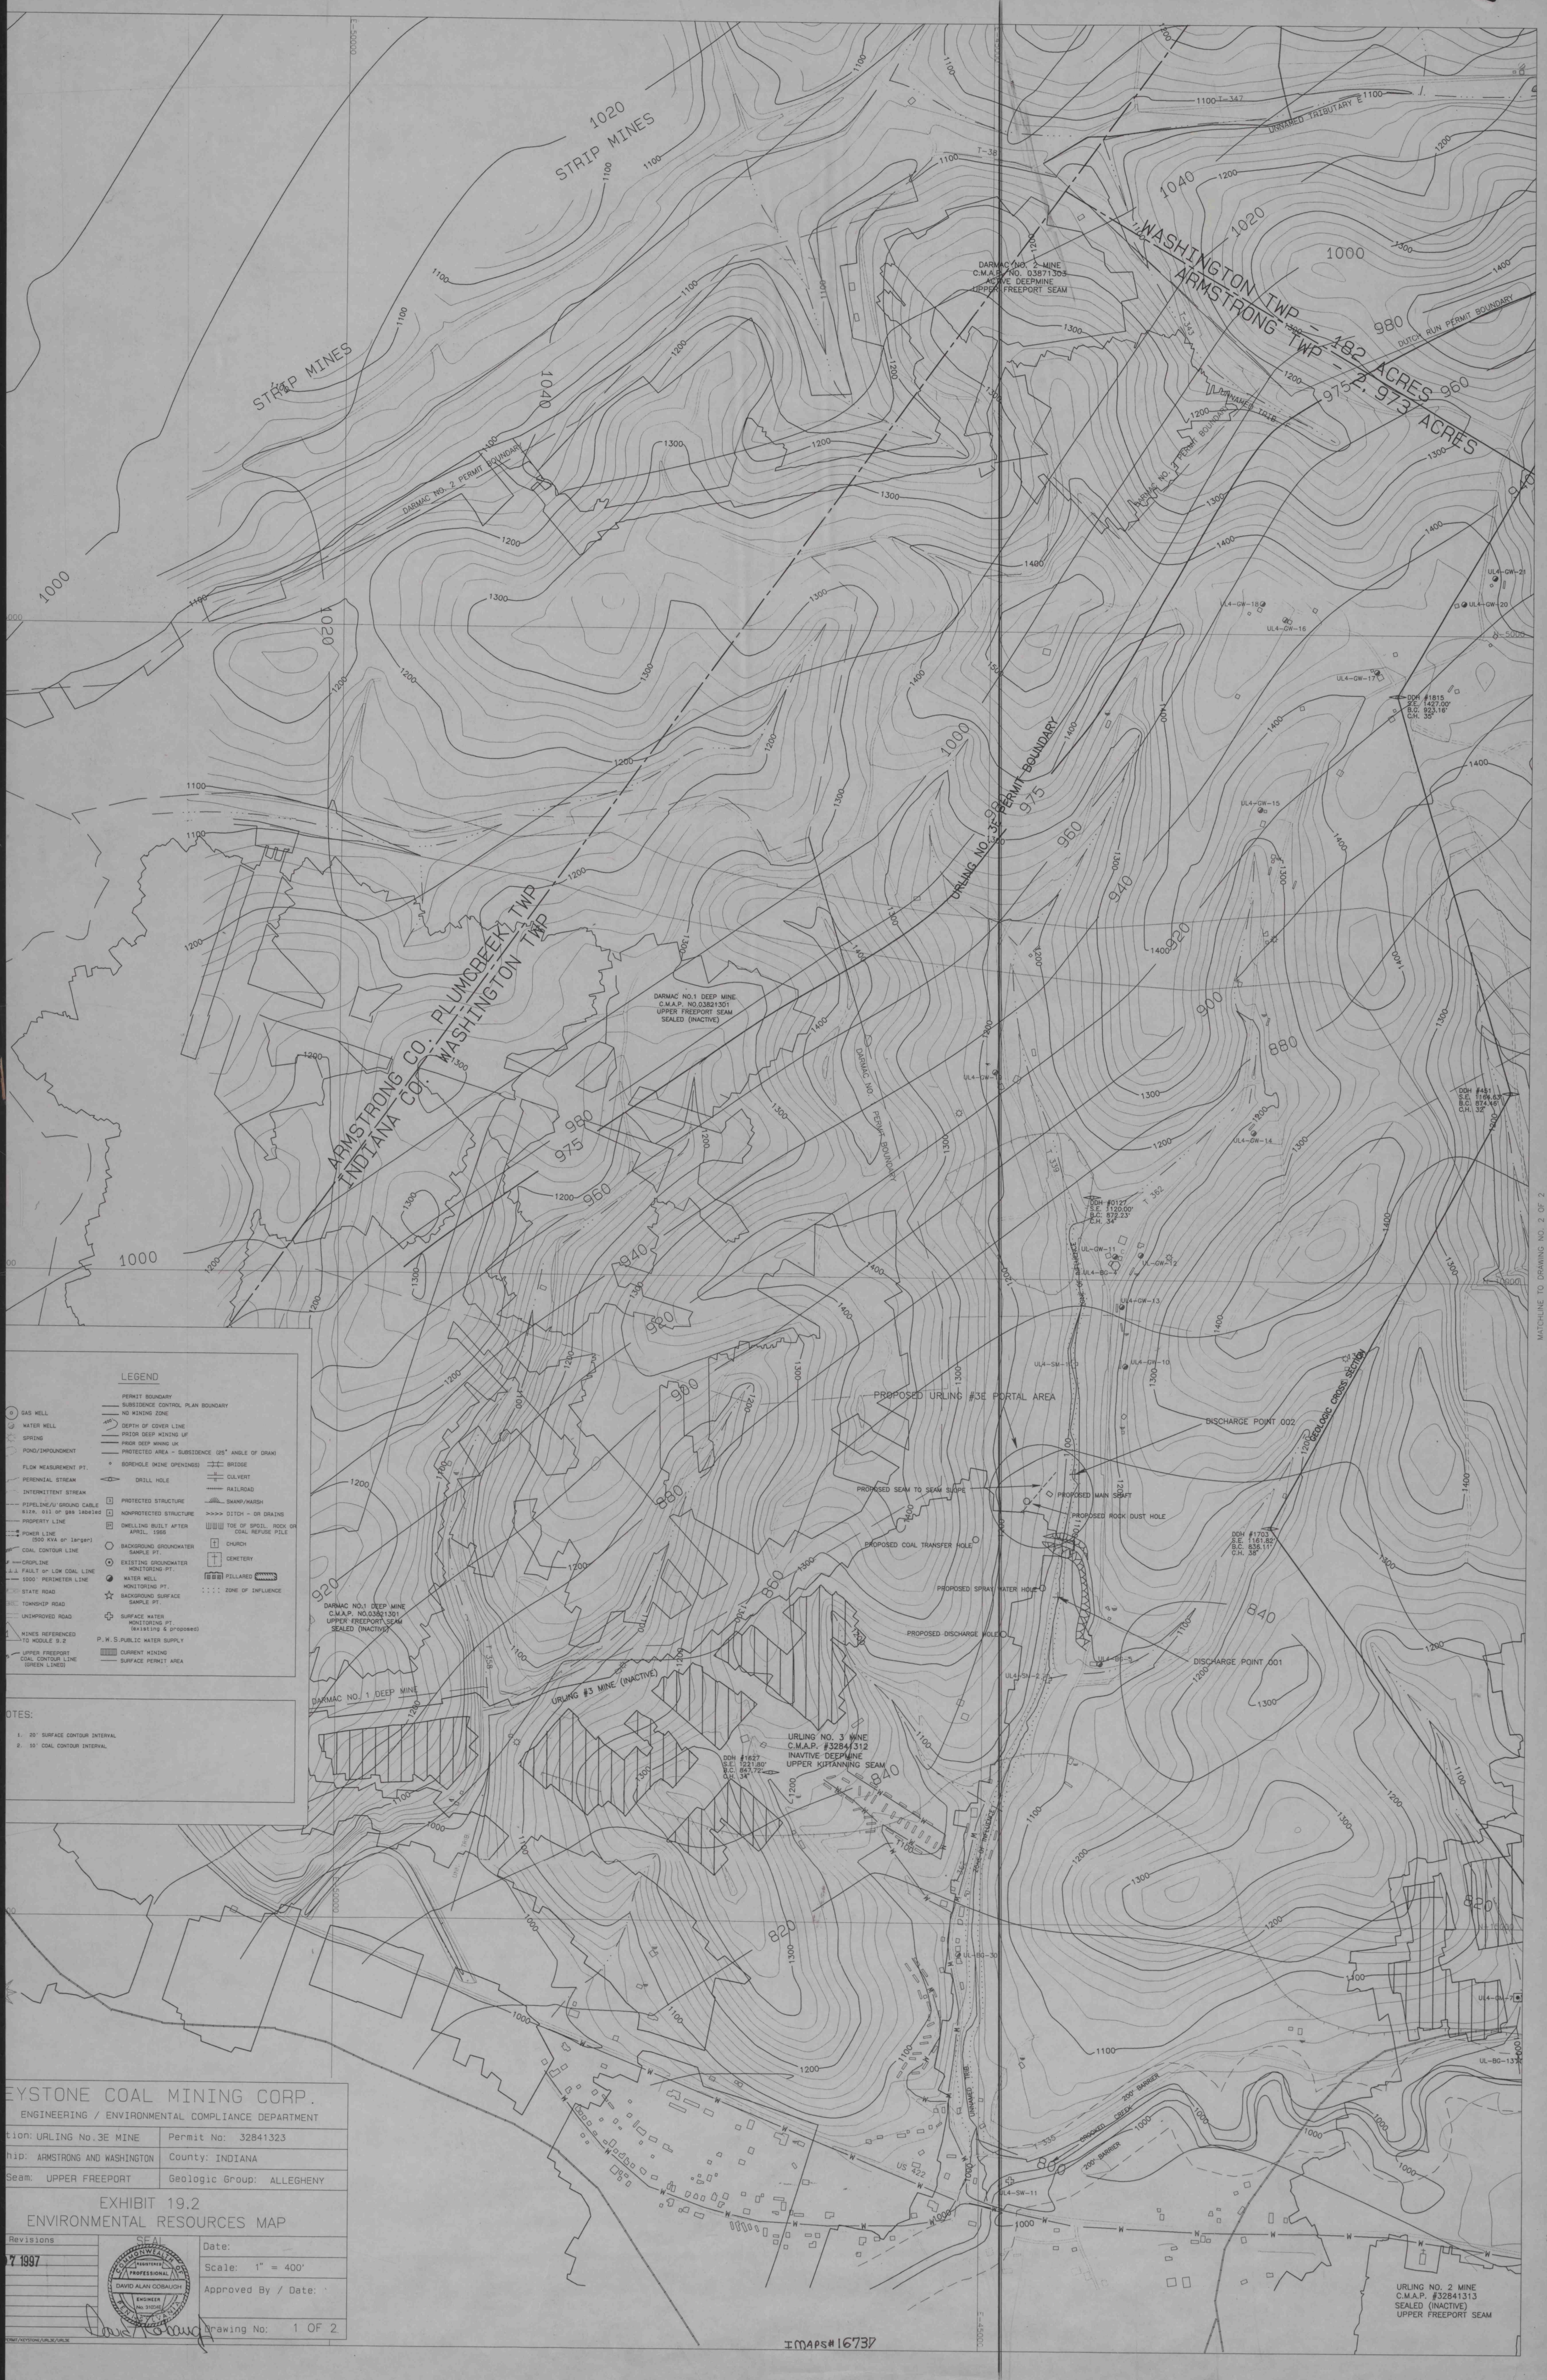

LEGEND

PERMIT BOUNDARY	PERMIT BOUNDARY
SUBSIDENCE CONTROL PLAN BOUNDARY	SUBSIDENCE CONTROL PLAN BOUNDARY
NO MINING ZONE	NO MINING ZONE
DEPTH OF COVER LINE	DEPTH OF COVER LINE
PRIOR DEEP MINING UP	PRIOR DEEP MINING UP
PRIOR DEEP MINING DOWN	PRIOR DEEP MINING DOWN
PROTECTED AREA - SUBSIDENCE (25° ANGLE OF DRAIN)	PROTECTED AREA - SUBSIDENCE (25° ANGLE OF DRAIN)
BORERHOLE (HOLE OPENING)	BORERHOLE (HOLE OPENING)
BRIDGE	BRIDGE
DRILL HOLE	DRILL HOLE
CULVERT	CULVERT
RAILROAD	RAILROAD
SHARP/MARSH	SHARP/MARSH
NONPROTECTED STRUCTURE	NONPROTECTED STRUCTURE
CHILLING RUSTL AFTER APRIL 1965	CHILLING RUSTL AFTER APRIL 1965
TOE OF SPOIL ROCK ON COAL REFUSE PILE	TOE OF SPOIL ROCK ON COAL REFUSE PILE
BACKGROUND GROUNDWATER SAMPLE PT.	BACKGROUND GROUNDWATER SAMPLE PT.
EXISTING GROUNDWATER MONITORING PT.	EXISTING GROUNDWATER MONITORING PT.
WATER WELL	WATER WELL
MONITORING PT.	MONITORING PT.
BACKGROUND SURFACE SAMPLE PT.	BACKGROUND SURFACE SAMPLE PT.
SURFACE WATER MONITORING PT. (WATERING & FLOODING)	SURFACE WATER MONITORING PT. (WATERING & FLOODING)
P.W.S. PUBLIC WATER SUPPLY	P.W.S. PUBLIC WATER SUPPLY
CURRENT MINING	CURRENT MINING
SURFACE PERMIT AREA	SURFACE PERMIT AREA

NOTES:

- 20' SURFACE CONTOUR INTERVAL
- 50' COAL CONTOUR INTERVAL

U.S. STEEL COAL MINING CORP.
ENGINEERING / ENVIRONMENTAL COMPLIANCE DEPARTMENT

Location: URLING No. 3E MINE	Permit No: 32841323
Mid: ARMSTRONG AND WASHINGTON	County: INDIANA
Seam: UPPER FREEPORT	Geologic Group: ALLEGHENY

EXHIBIT 19.2
ENVIRONMENTAL RESOURCES MAP

Revisions	Date:
17 1997	Scale: 1" = 400'
	Approved By / Date:
	Drawing No: 1 OF 2

DAVID ALAN COBAUGH
ENGINEER
No. 31025

URLING NO. 2 MINE
C.M.A.P. #32841313
SEALED (INACTIVE)
UPPER FREEPORT SEAM

IMAPS#16737