



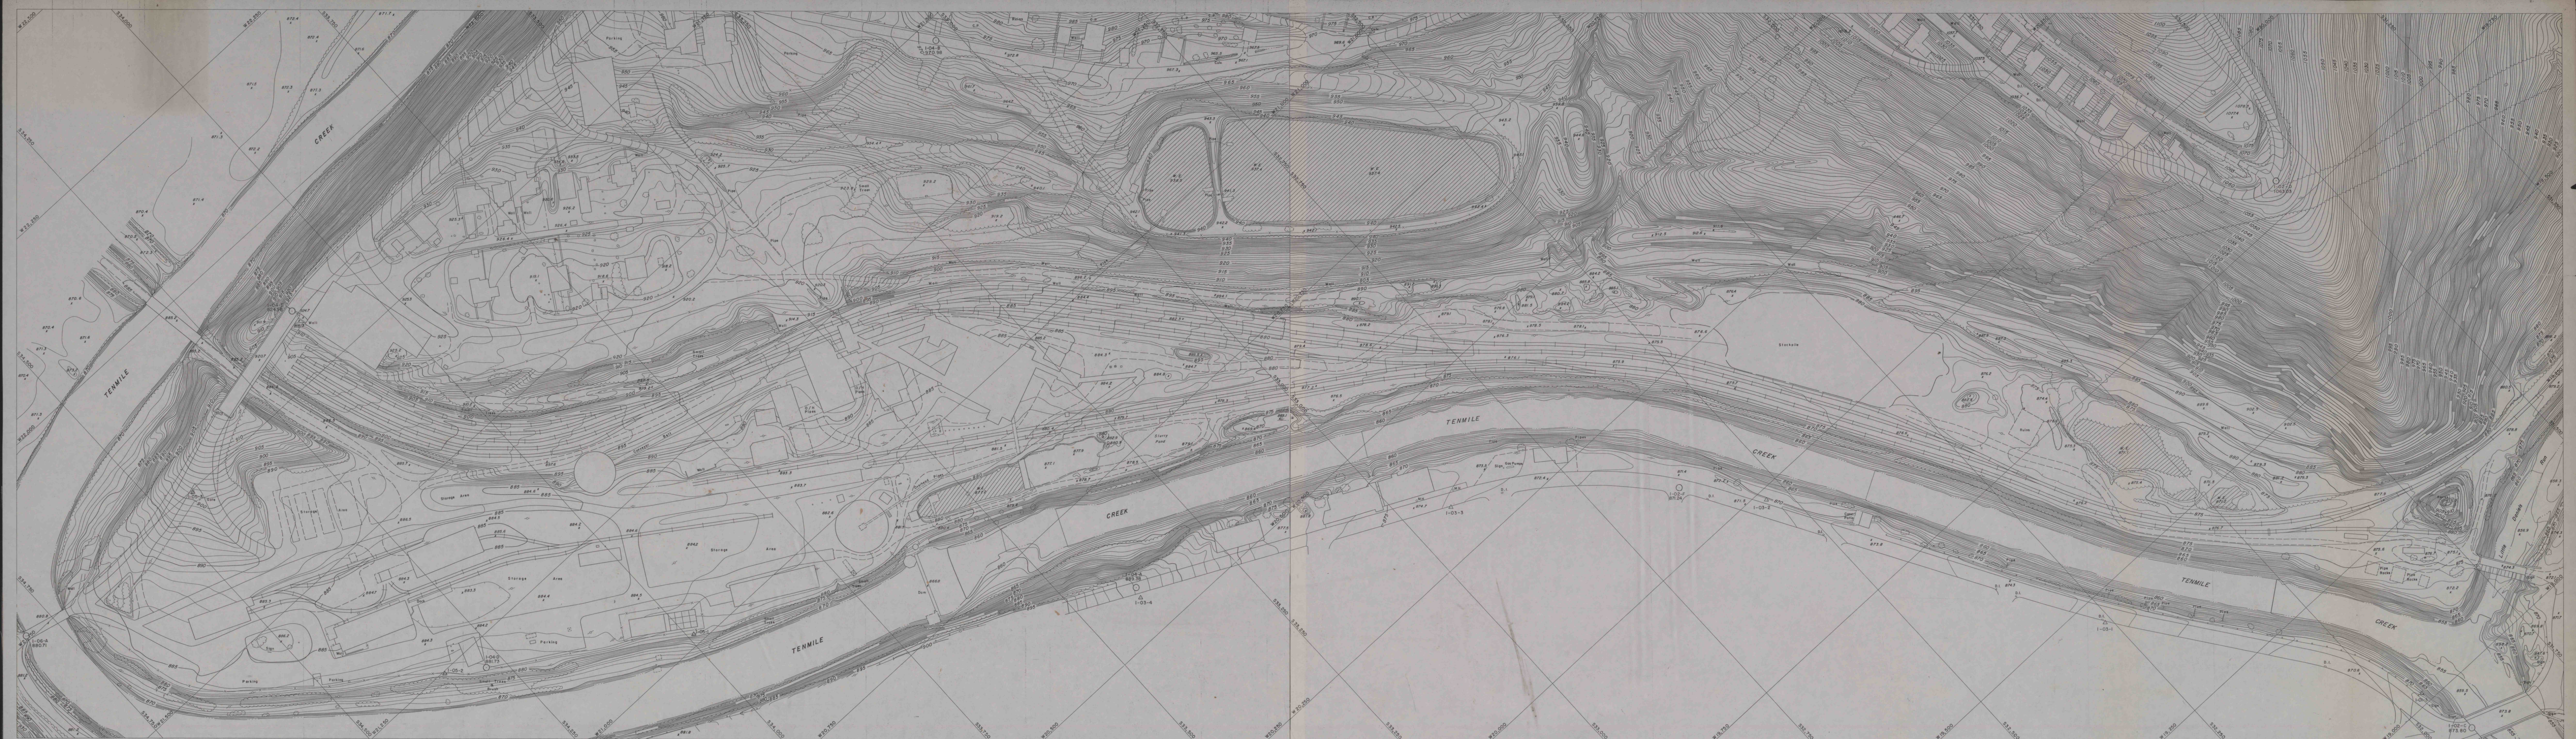


THIS MAP PREPARED BY L. ROBERT KIMBALL & ASSOCIATES
Consulting Engineers & Architects EBENSBURG, PENNSYLVANIA, BY
PHOTOGRAMMETRIC METHODS FROM AERIAL PHOTOGRAPHY
DATED MARCH 20, 1979.

IMAPS # 16745

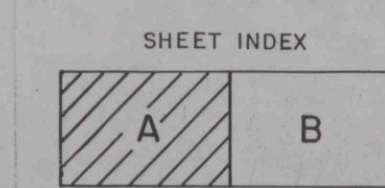

TOPOGRAPHIC MAP
OF
MARIANNA MINE 58
FOR
BETHLEHEM MINES CORPORATION
ELLSWORTH DIVISION
SCALE: 1"=50' CONTOUR INTERVAL: 1'
SEPTEMBER 1979

THIS MAP PREPARED BY L. ROBERT KIMBALL & ASSOCIATES
Consulting Engineers & Architects EBENSBURG, PENNSYLVANIA, BY
PHOTOGRAMMETRIC METHODS FROM AERIAL PHOTOGRAPHY
DATED MARCH 20, 1979.

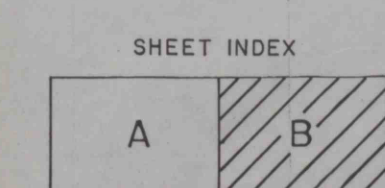

TOPOGRAPHIC MAP
OF
MARIANNA MINE 58
FOR
BETHLEHEM MINES CORPORATION
ELLSWORTH DIVISION
SCALE: 1"=50' CONTOUR INTERVAL: 1'
SEPTEMBER 1979

THIS MAP PREPARED BY L. ROBERT KIMBALL & ASSOCIATES
Consulting Engineers & Architects EBENSBURG, PENNSYLVANIA, BY
PHOTOGRAMMETRIC METHODS FROM AERIAL PHOTOGRAPHY
DATED MARCH 20, 1979.