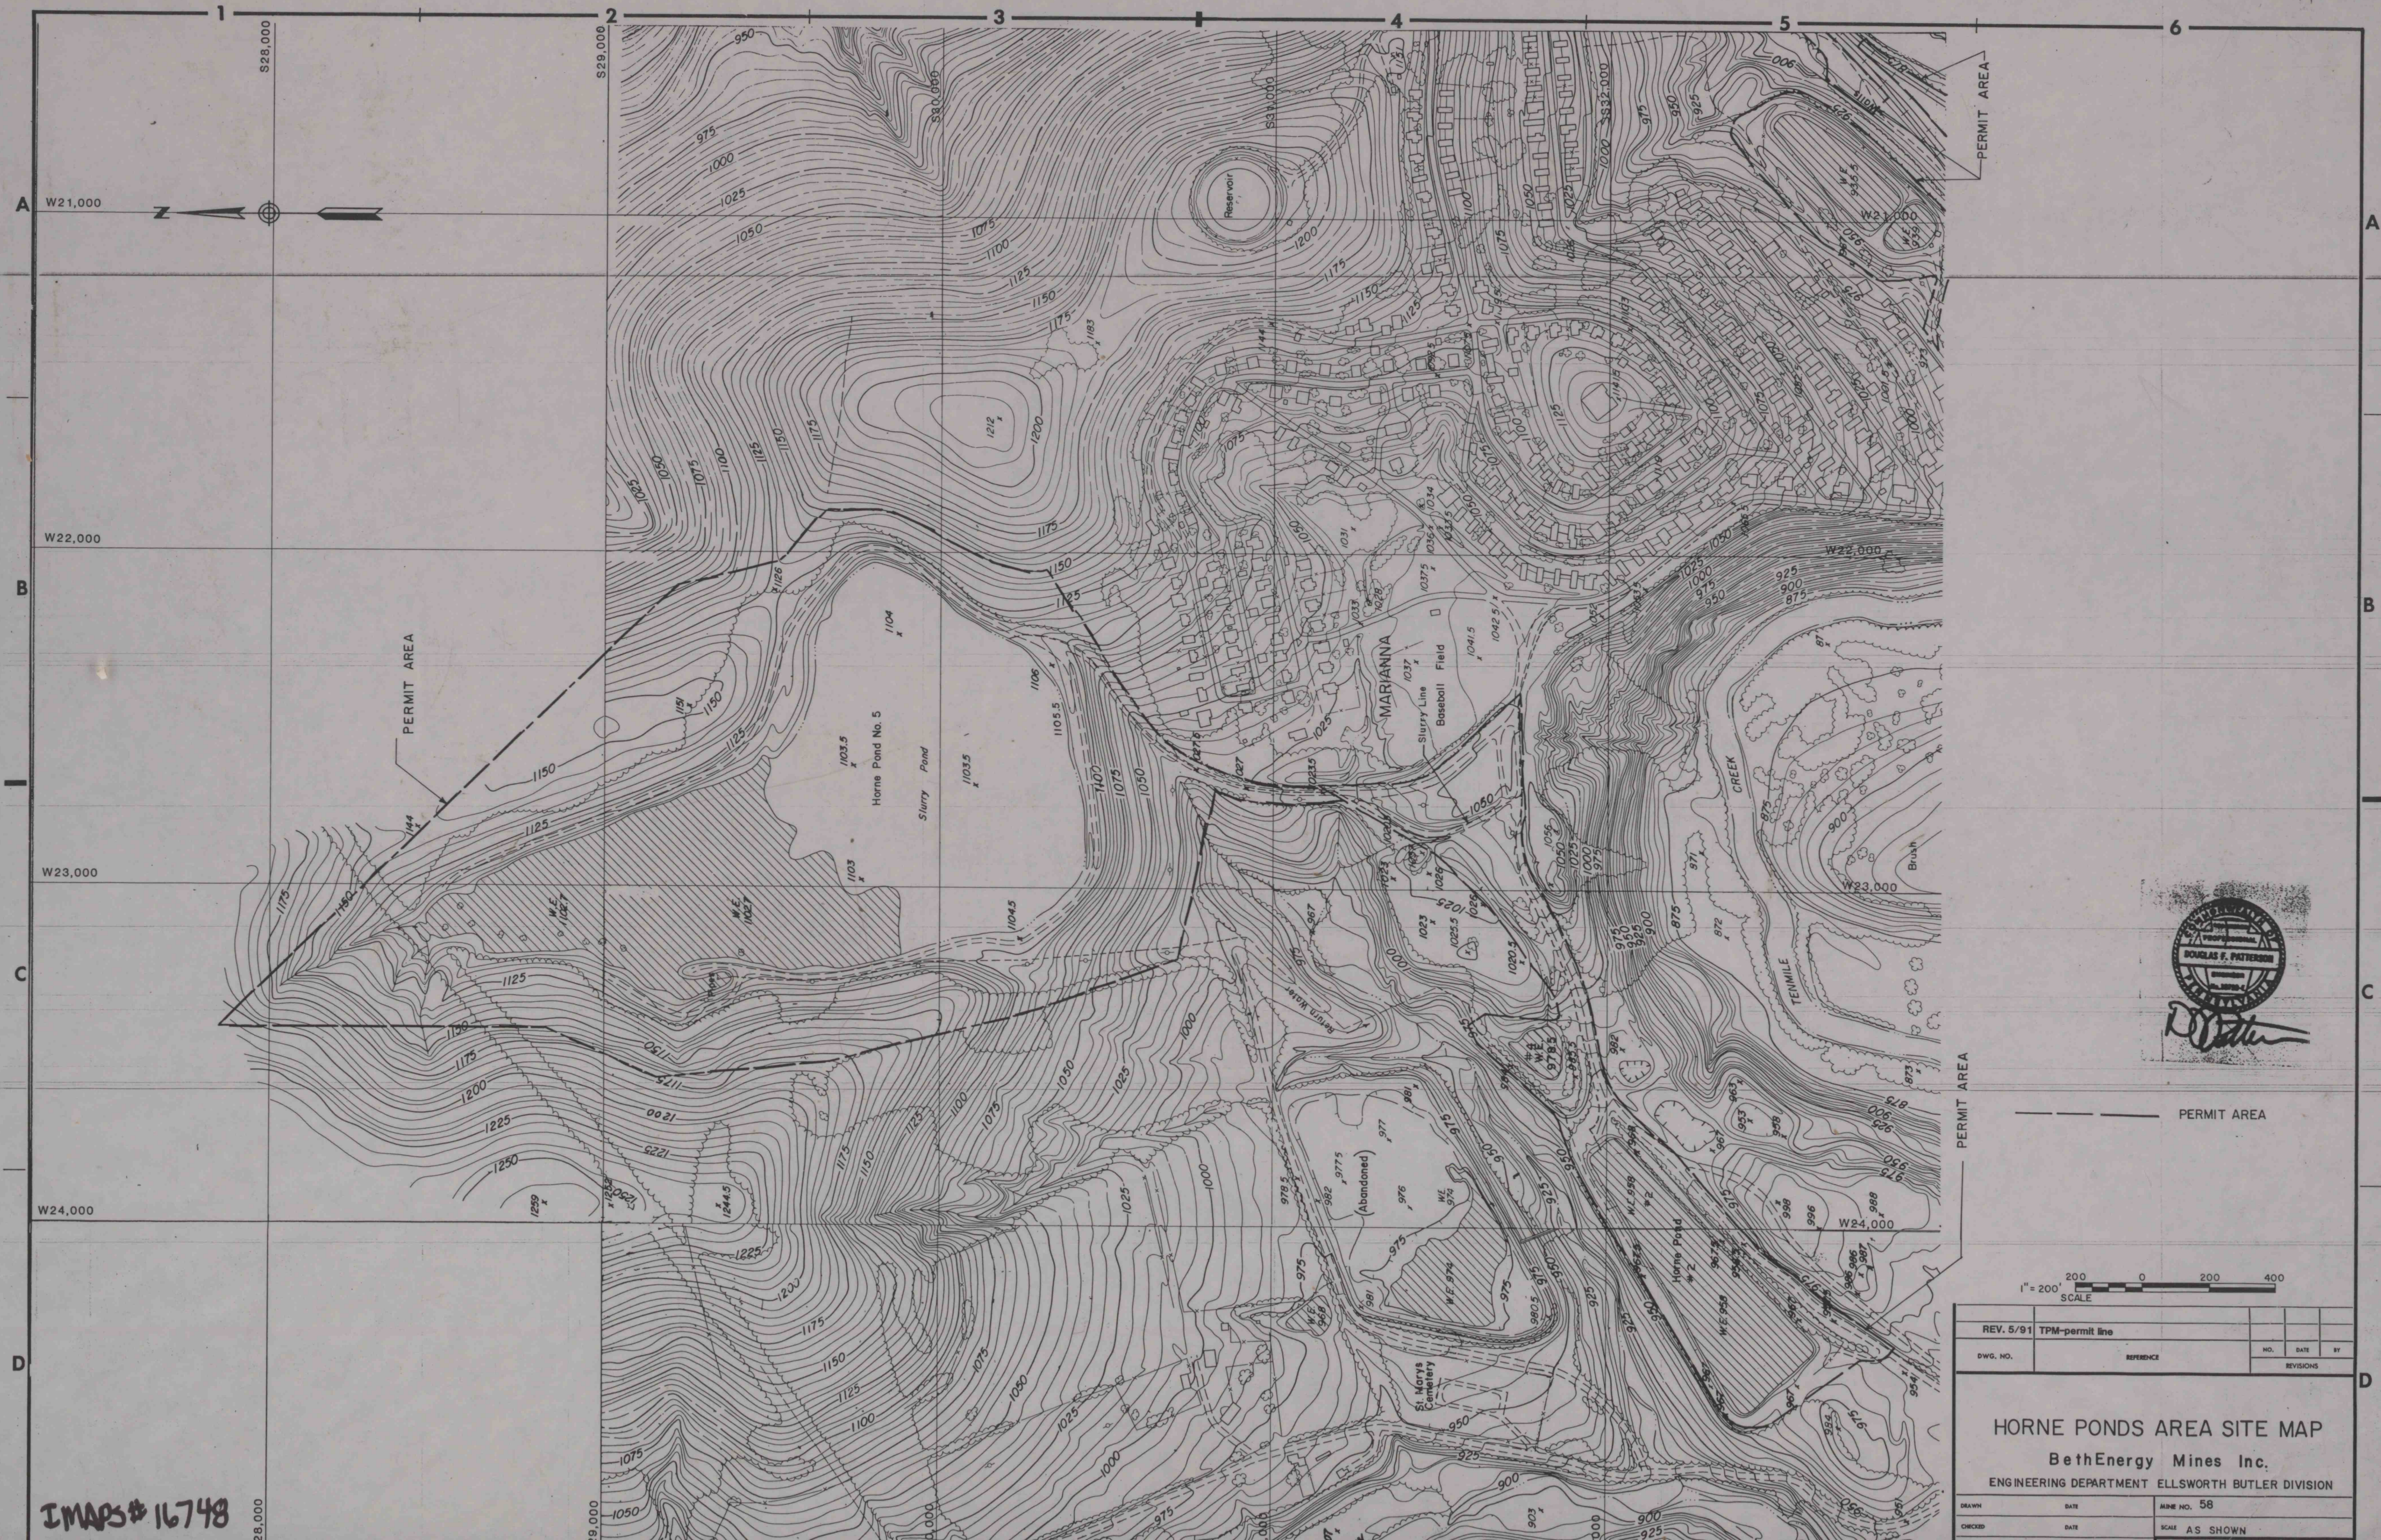


REV. 5/91		TPM-permit line						
DWG. NO.	REFERENCE			NO.	DATE			
				BY				
		REVISIONS						
HORNE PONDS AREA SITE MAP								
BethEnergy Mines Inc.								
ENGINEERING DEPARTMENT ELLSWORTH BUTLER DIVISION								
DRAWN		DATE		MINE NO. 58				
CHECKED		DATE		SCALE AS SHOWN				
APPROVED								

IMAPS# 16748