


13103-151

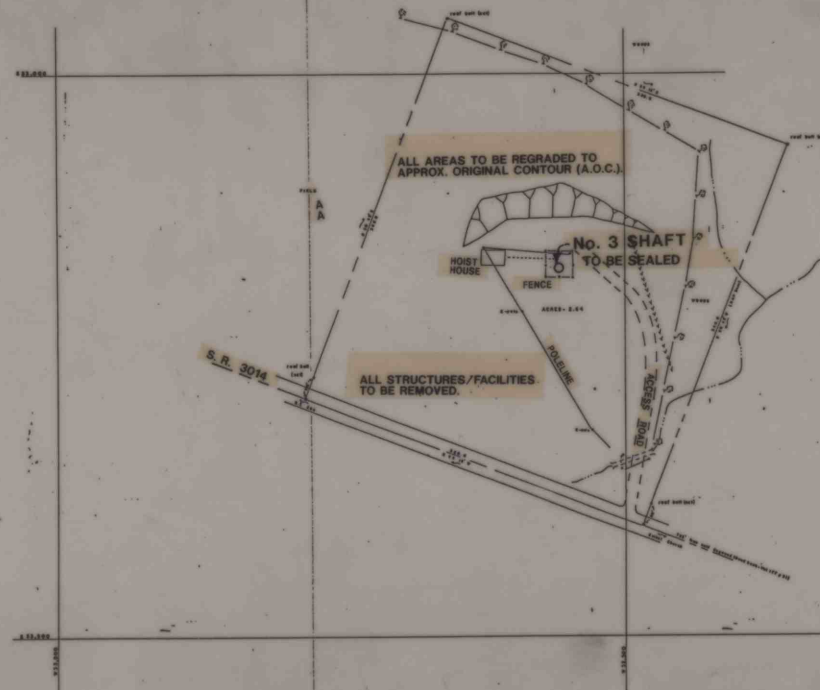

HELVETIA COAL COMPANY

LUCERNE No. 6 MINE

C.M.A.P. No. 32841303

BLACKICK TWP. INDIANA, CO.

No. 3 SHAFT

RECLAMATION SITE PLAN

SCALE: 1" = 100'

DATE: AUG. 15, 1990

13103-151

IMAPS 16793