
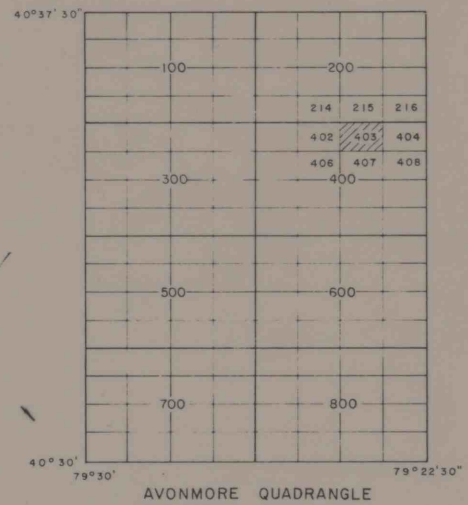


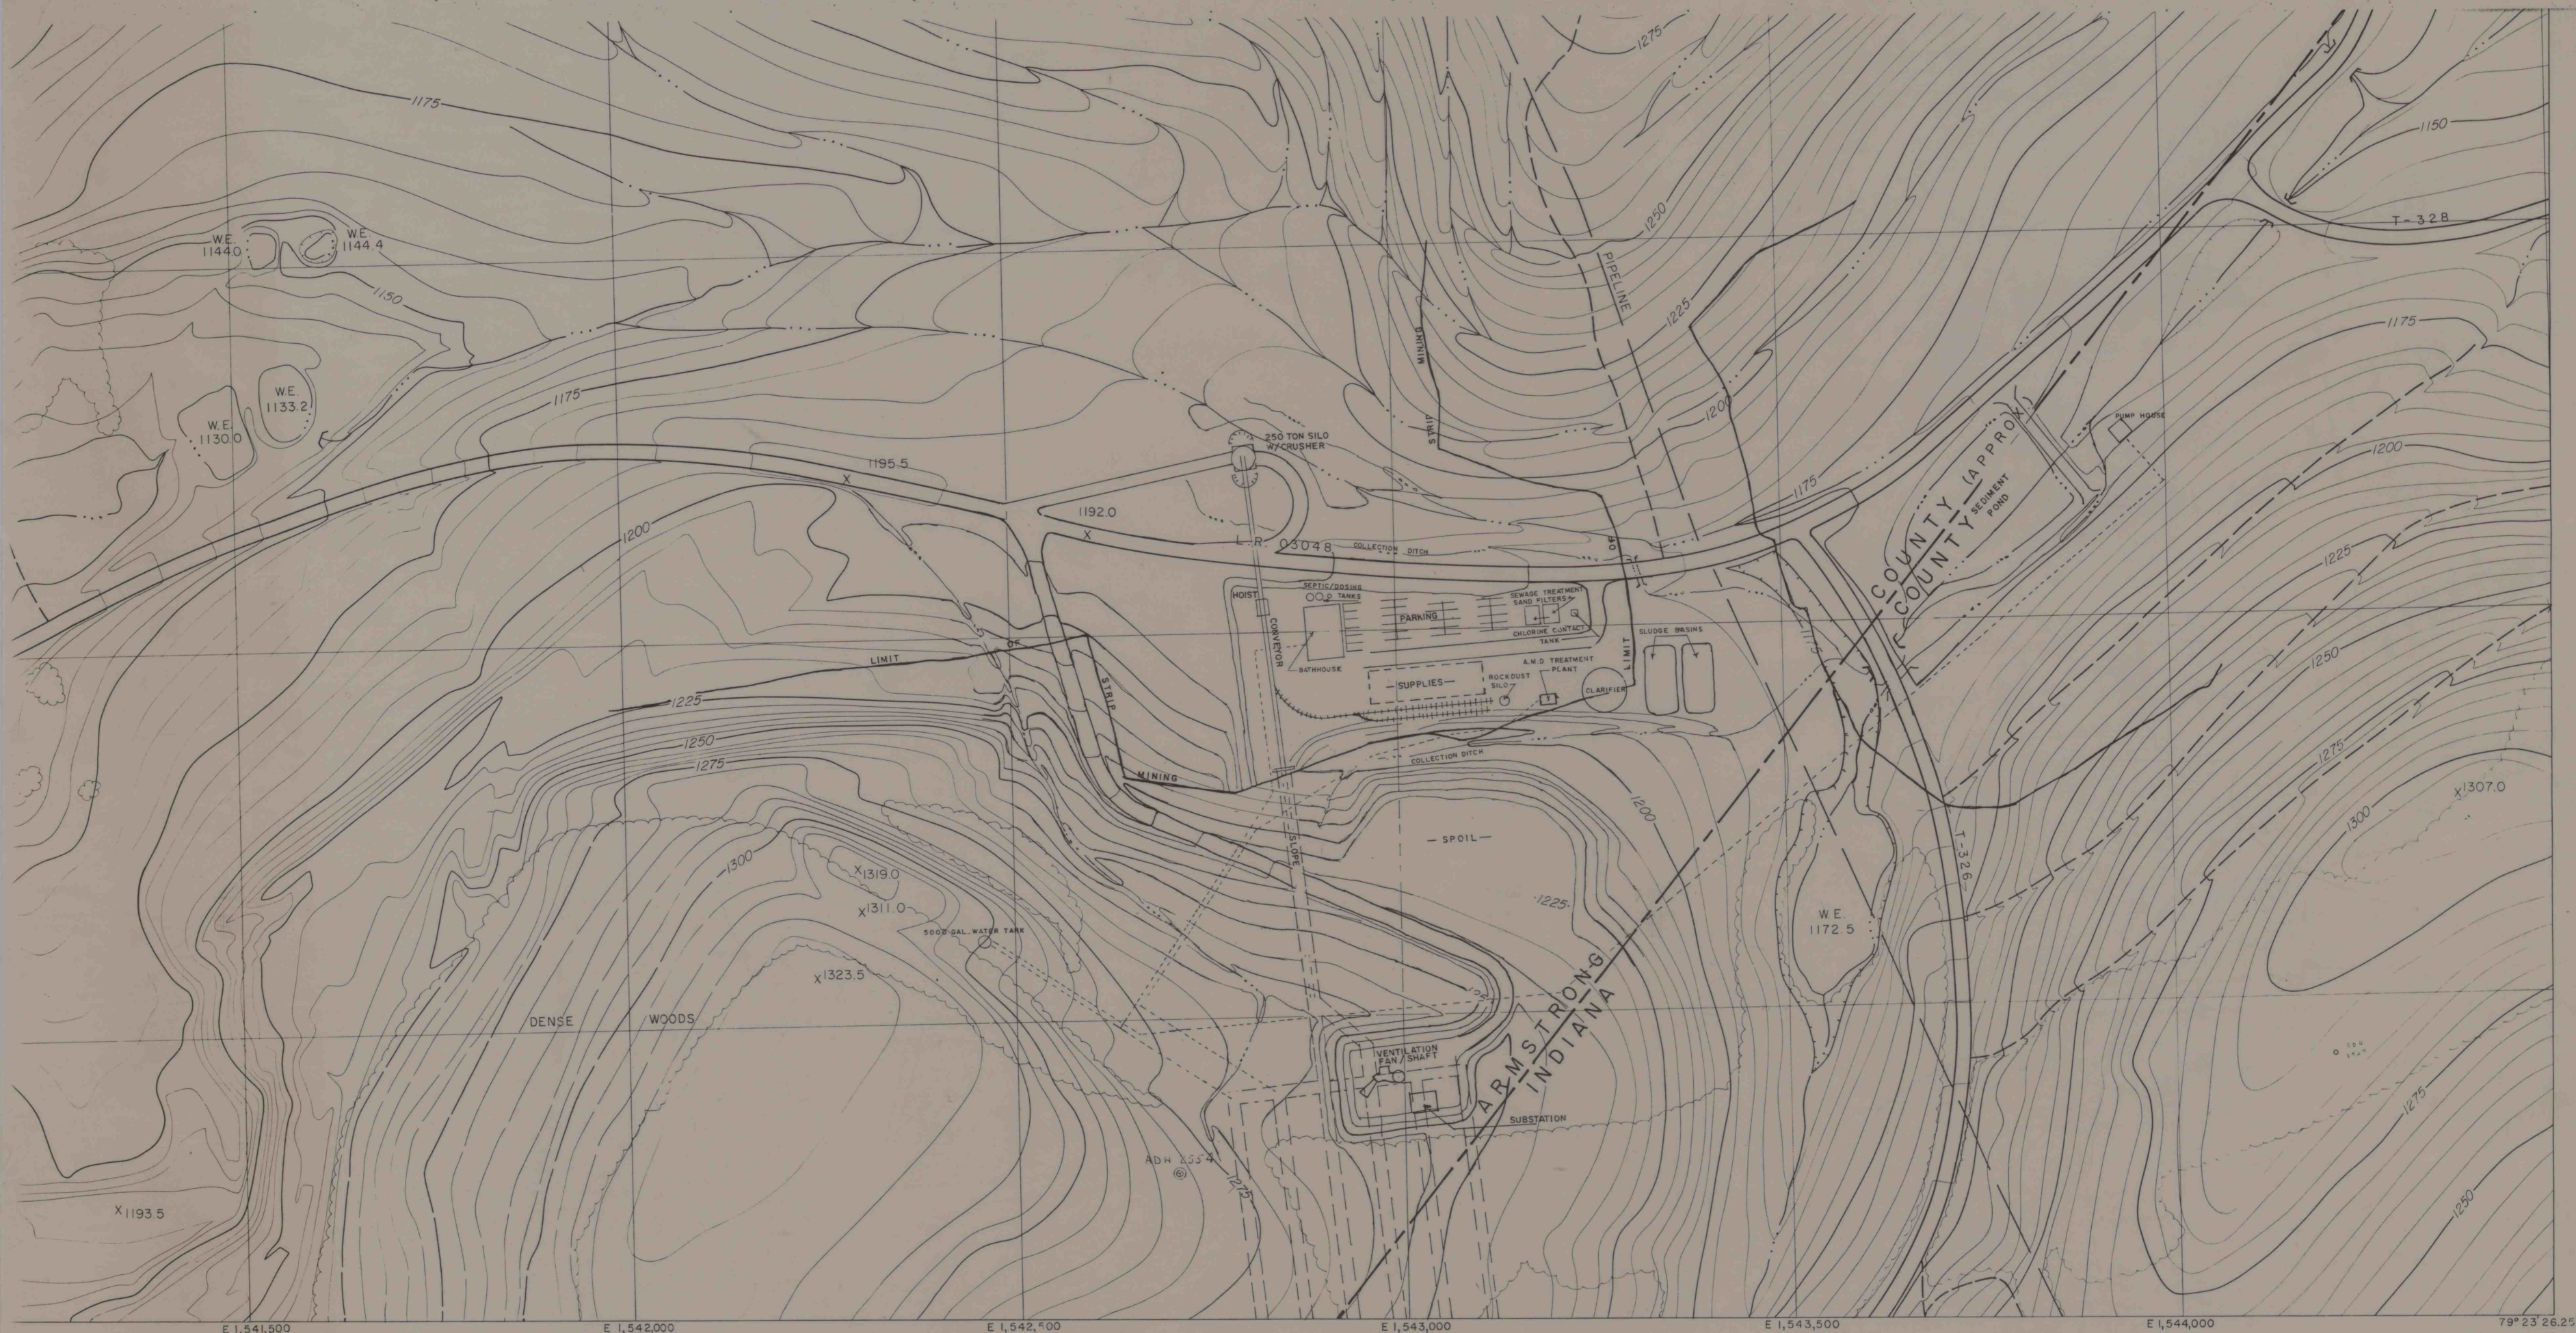

ROCHESTER AND PITTSBURGH COAL CO.

655 CHURCH STREET, INDIANA, PA.

ISELIN AREA

ARMSTRONG & INDIANA COUNTIES

AVONMORE QUADRANGLE

SHEET NO. 4030-792230/403

SCALE: 1" = 100'



IMAPS # 16811