
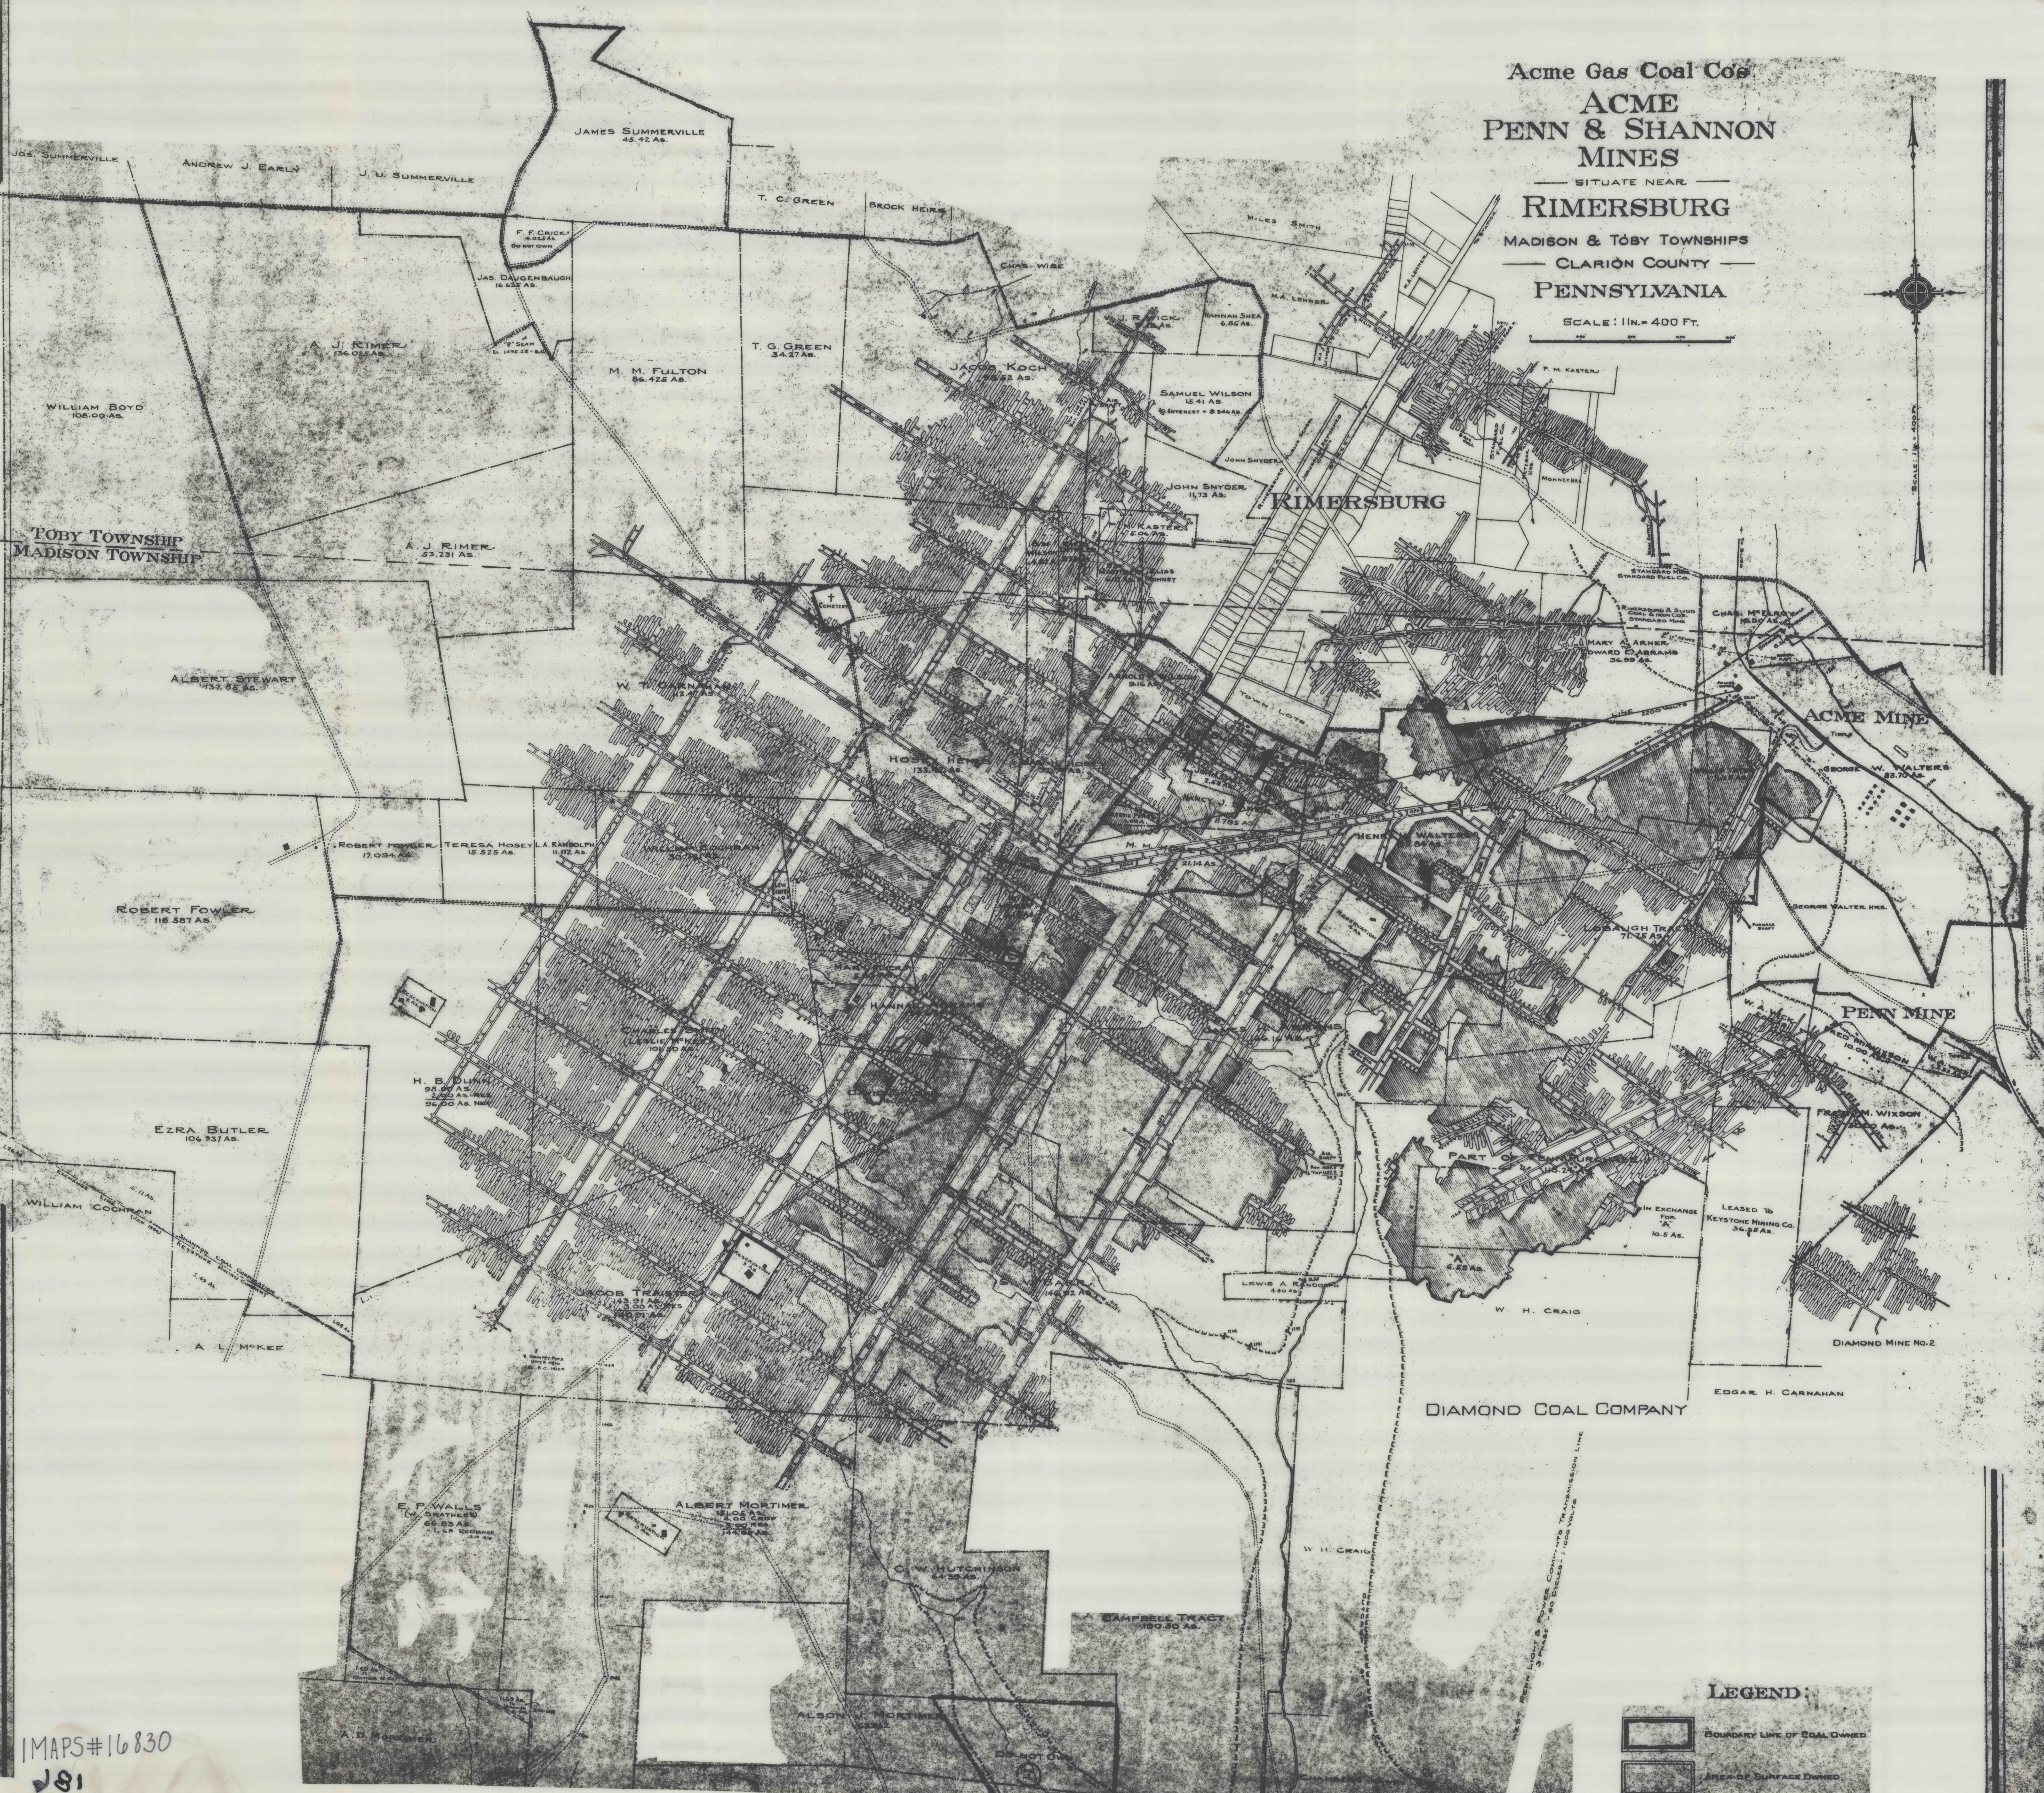


Acme Gas Coal Co.
**ACME
 PENN & SHANNON
 MINES**

SITUATE NEAR
RIMERSBURG
 MADISON & TOBY TOWNSHIPS
 CLARION COUNTY
 PENNSYLVANIA

SCALE: 1 in. = 400 Ft.

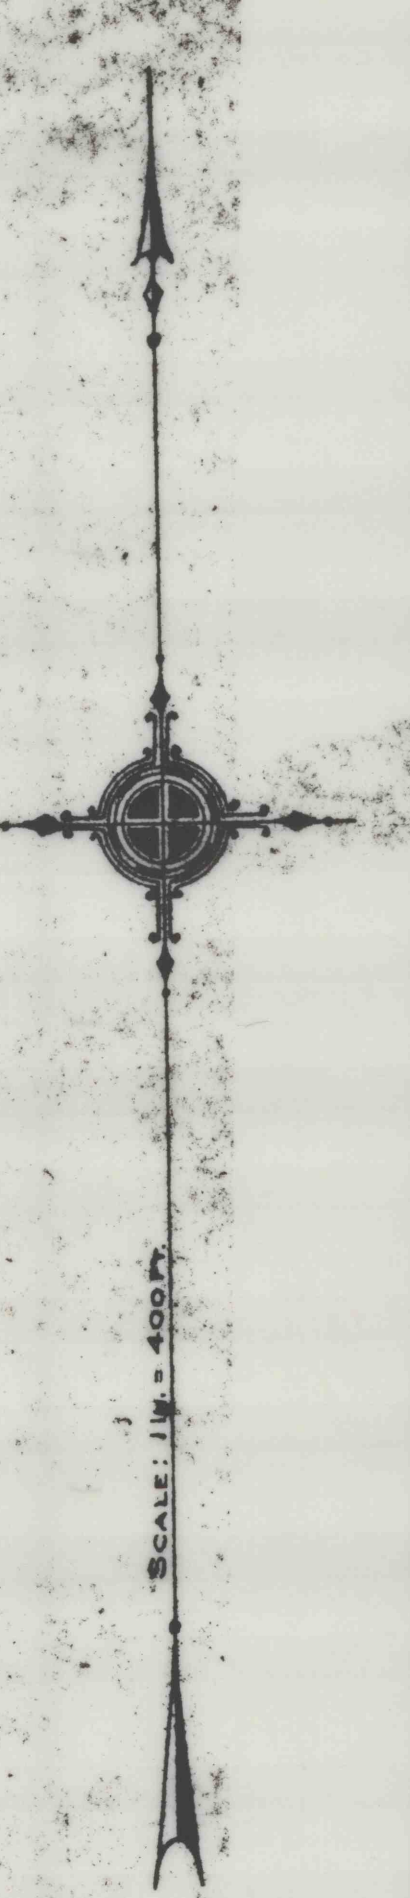

LEGEND:

- BOUNDARY LINE OF COAL OWNED
- AREA OF SURFACE OWNED

MAPS#16830

181

200-1287

100 THOMAS

BASEMENT FILE 9887-A48 683