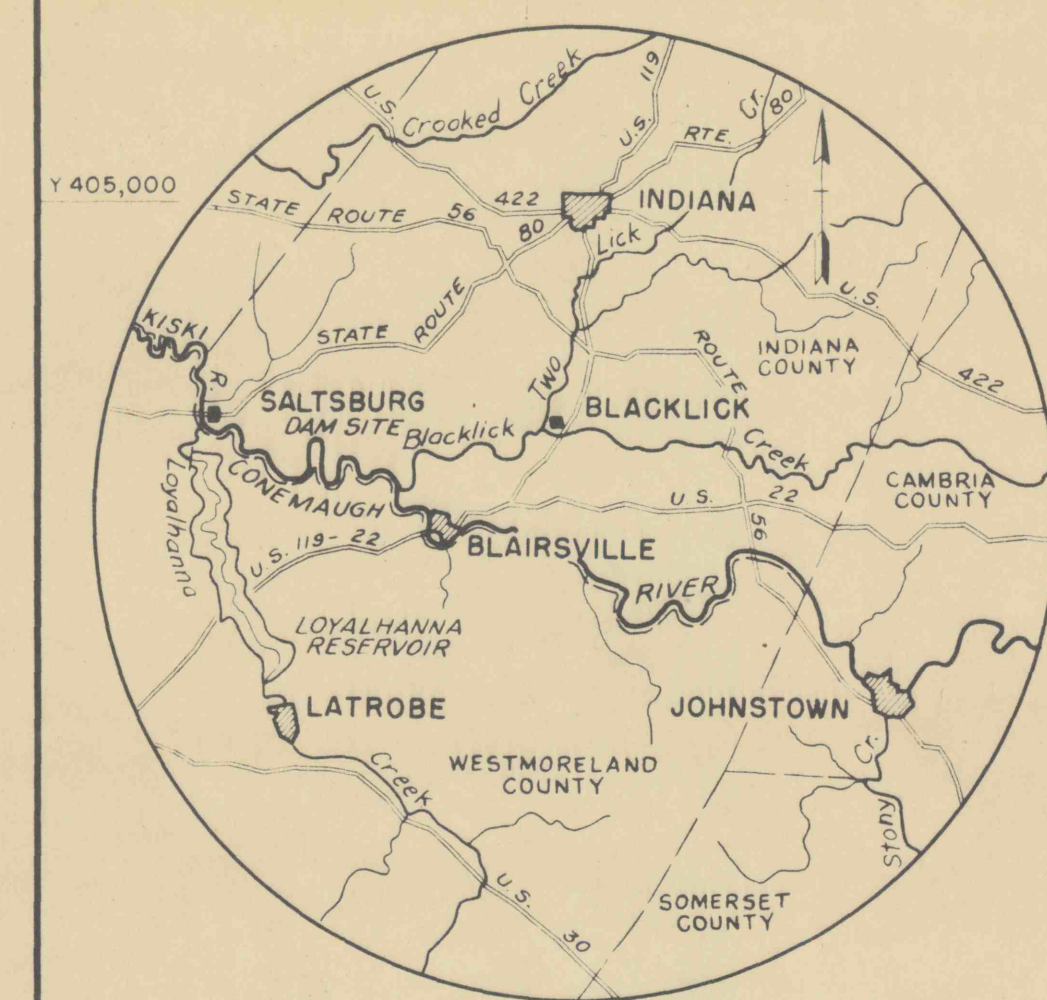
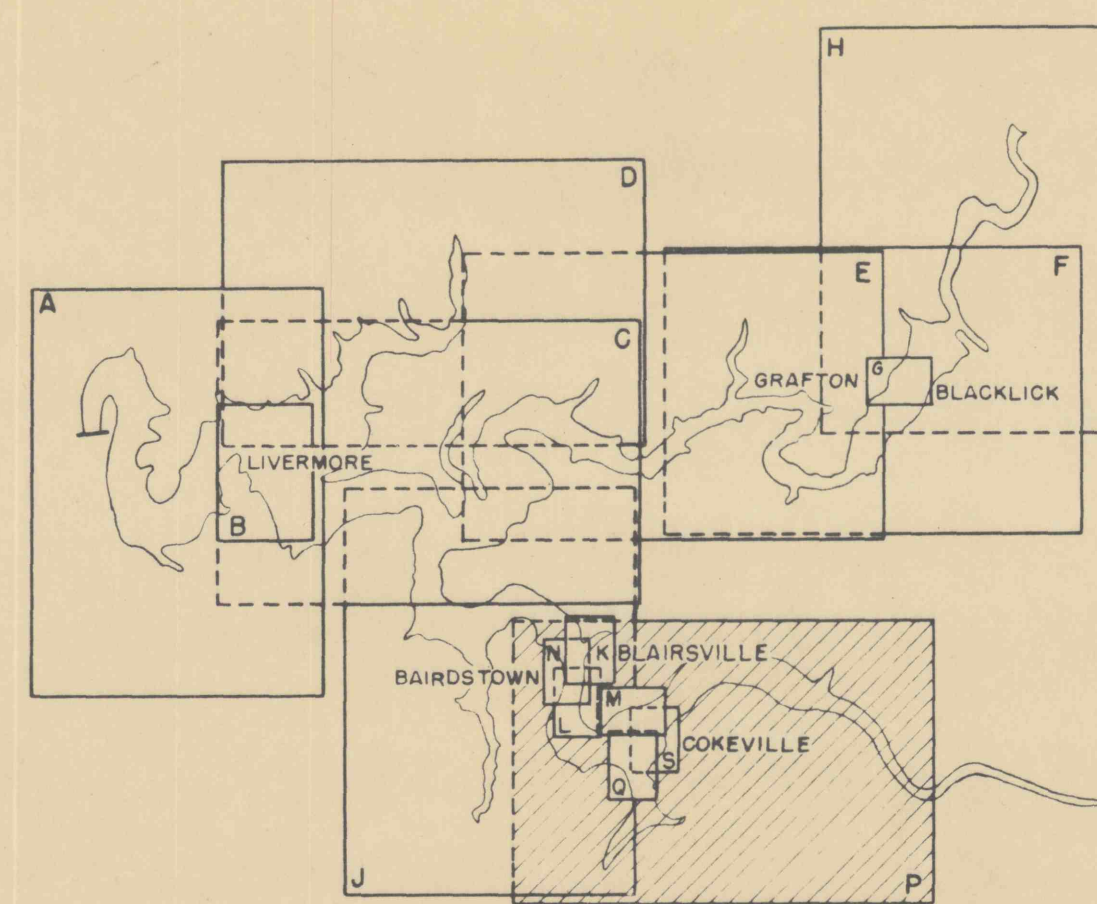


VICINITY MAP
SCALE OF MILES
0 5 10 15BURRELL TWP
INDIANA COUNTY

PENNSYLVANIA

PROJECT SITE

STATE INDEX

PRELIMINARY

PROJECT OWNERSHIP MAP

STATE PENNSYLVANIA
COUNTY INDIANA & WESTMORELAND
DIVISION OHIO RIVER
DISTRICT PITTSBURGH
LOCATION 0 TO 2 MILES EAST OF
BLAIRSVILLE, PA.



ACQUISITION

TOTAL ACRES THIS SHEET
ACRES FEE
ACRES EASEMENT
ACRES TRANSFERRED

DISPOSAL
TOTAL ACRES DISPOSED OF
ACRES TRANSFERRED
ACRES LEASED

LEGEND

TAKING LINE
COUNTY LINE
PROPERTY LINE
CONTOUR LINE
ROADS
STREAMS
PROPOSED RELOC.
TRACT NO.

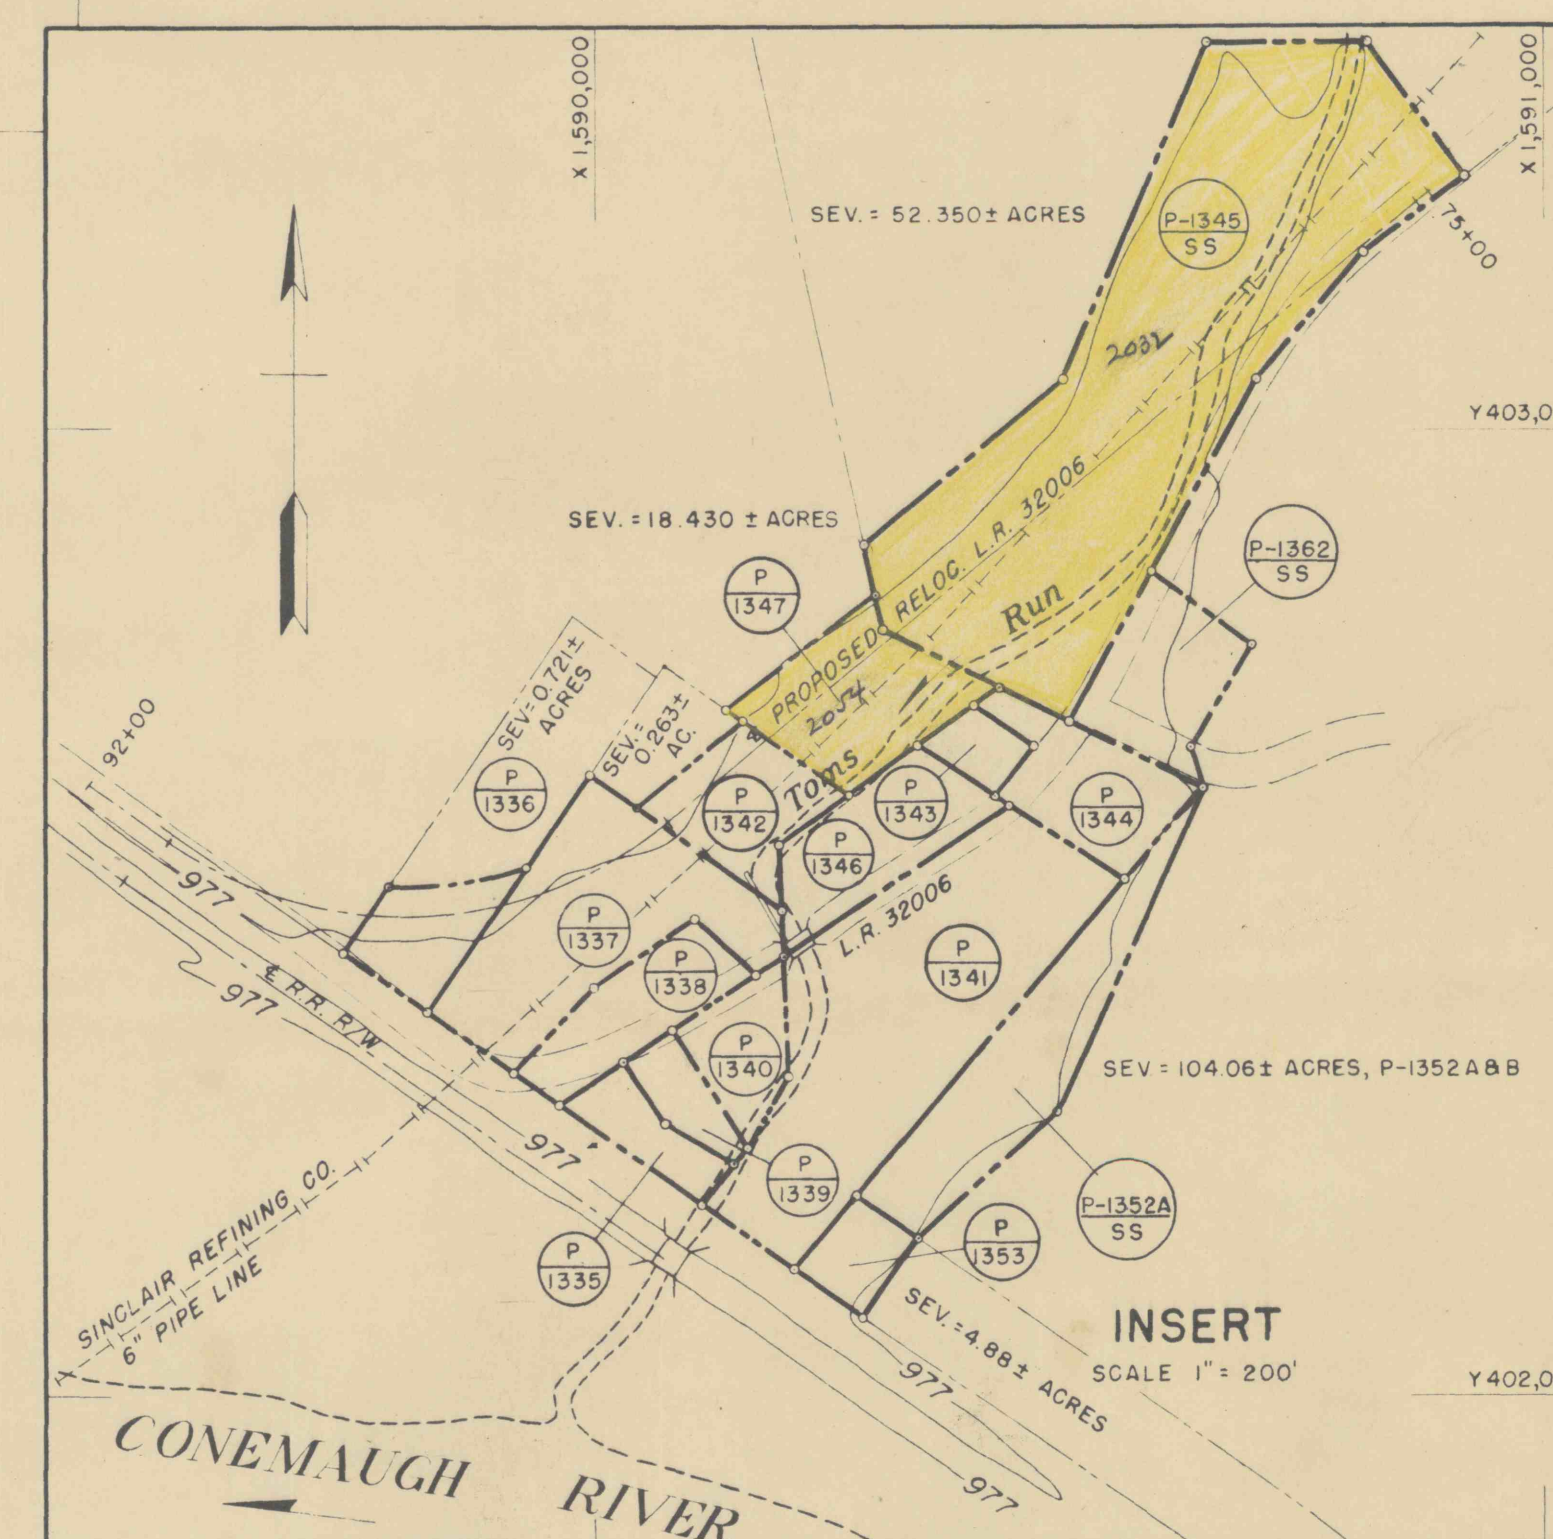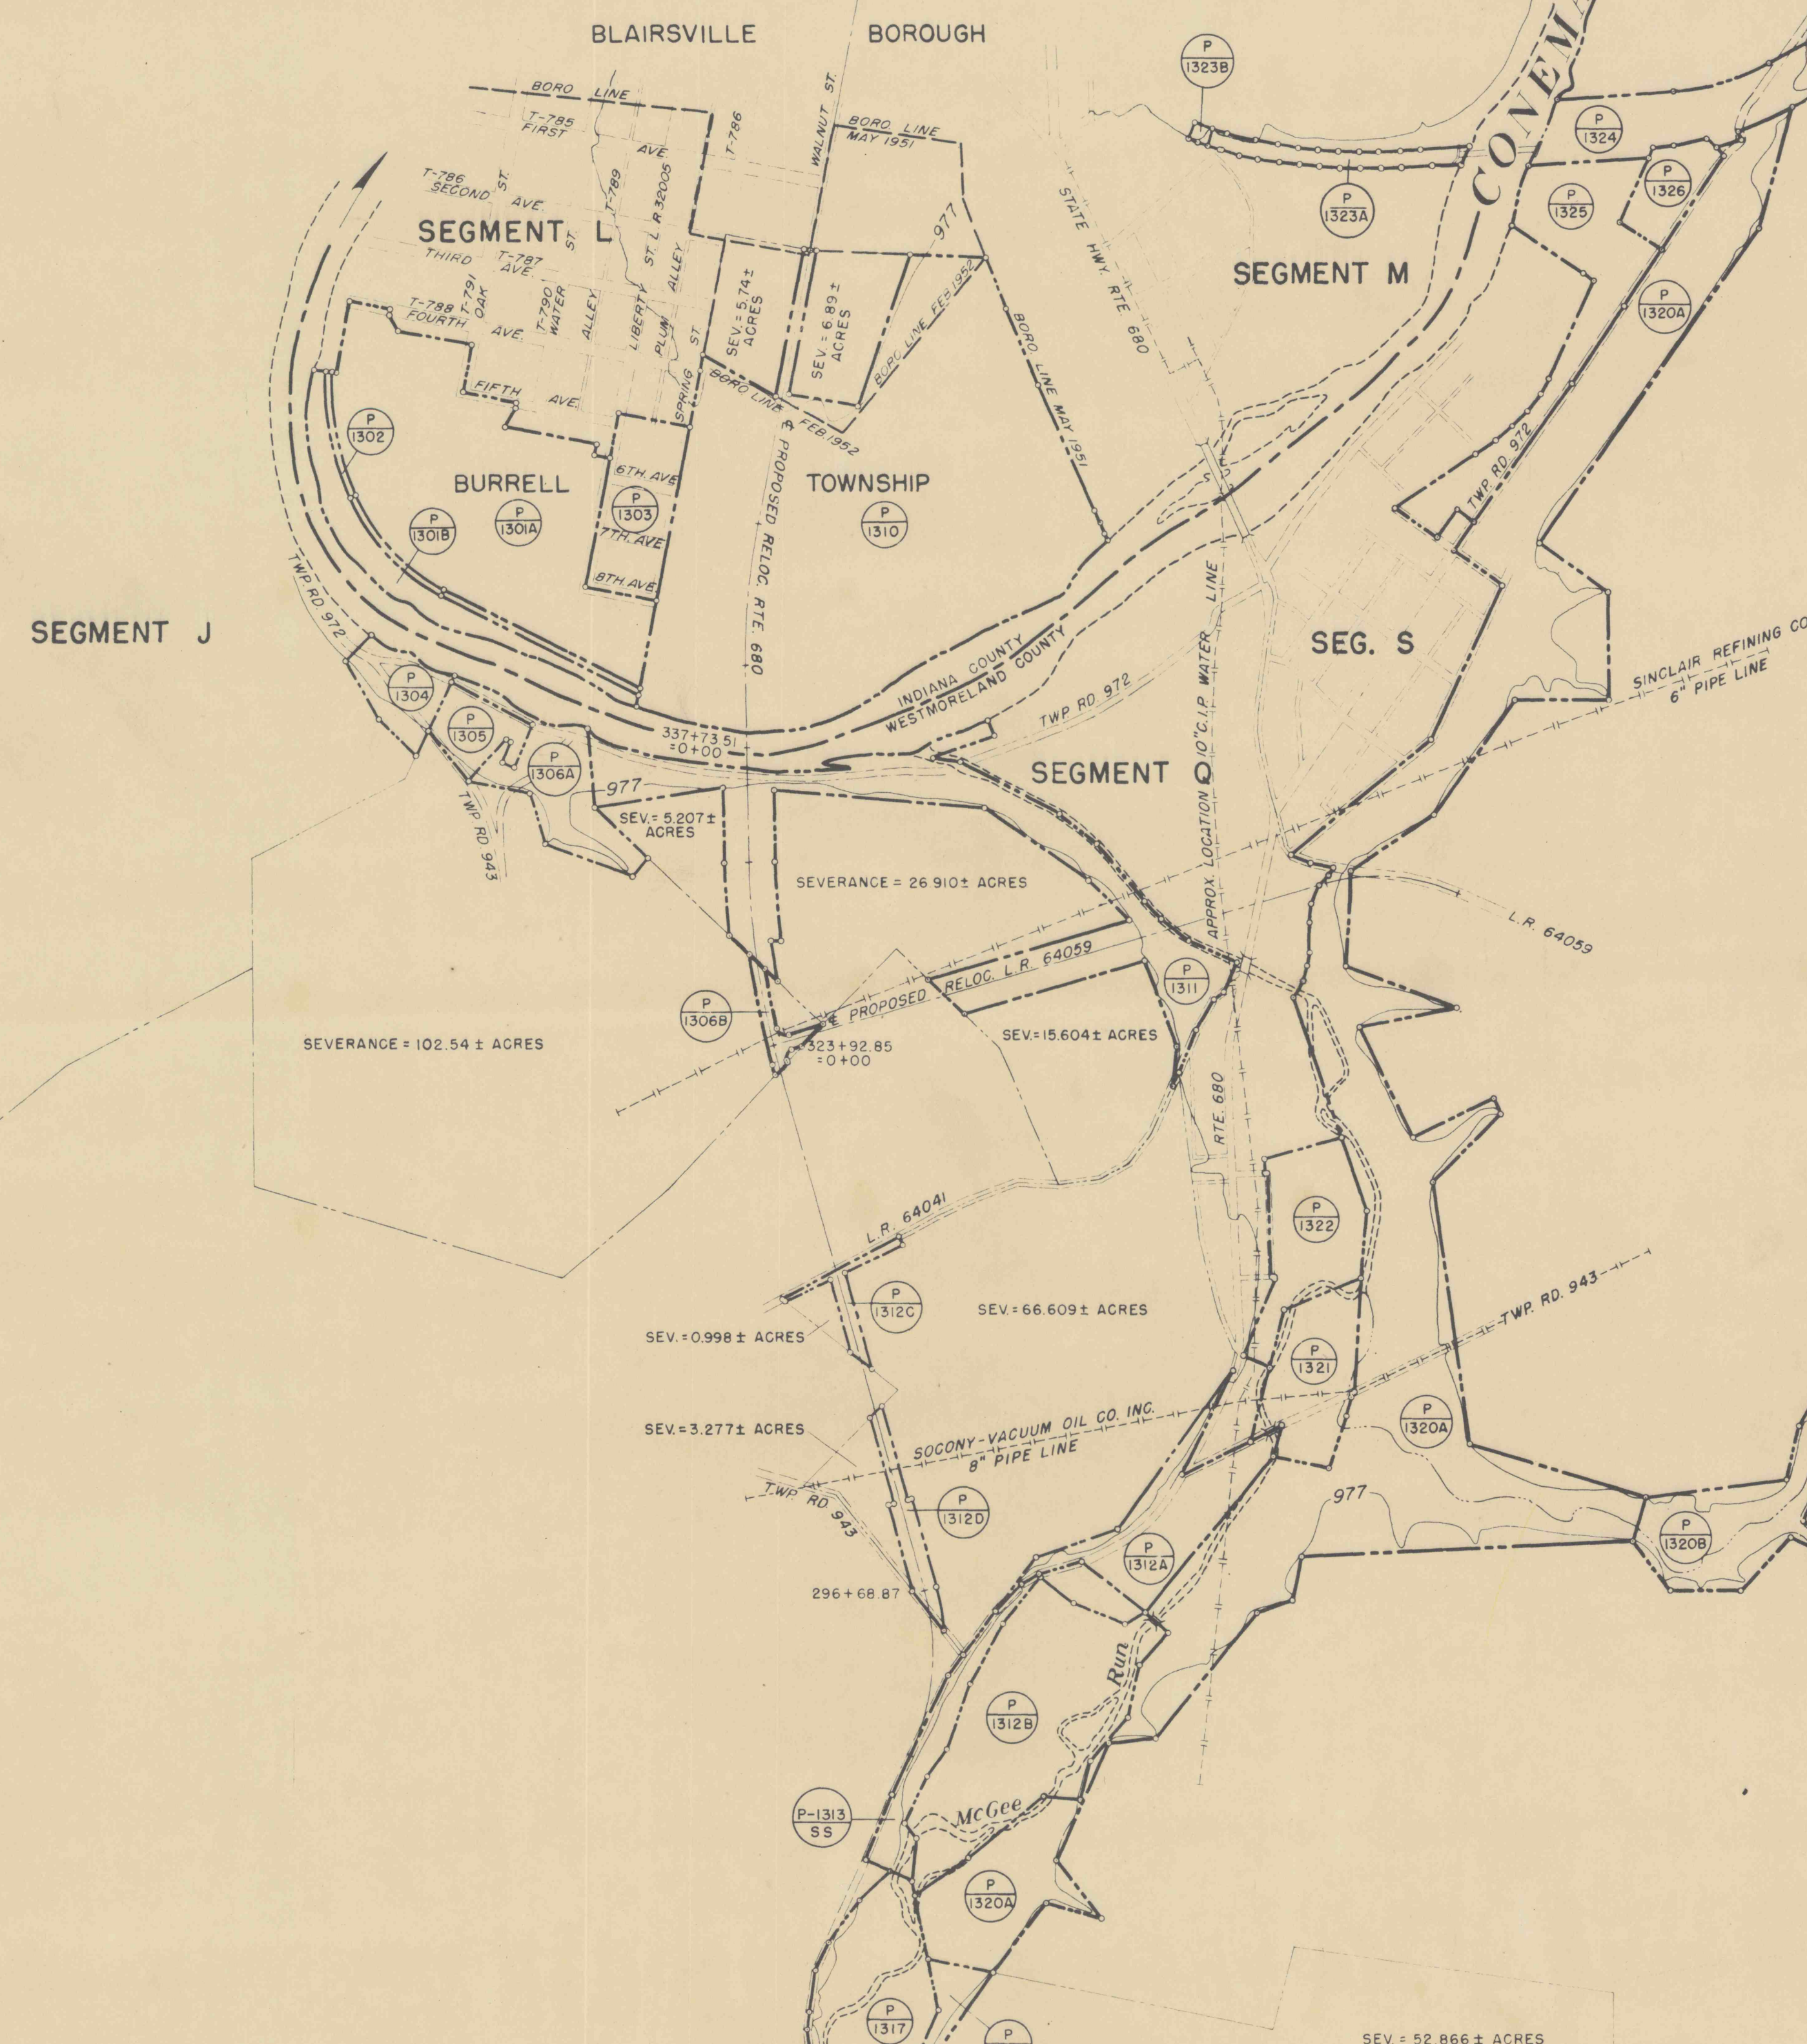

TRACT NO.	VENDOR	ACREAGE		INTERESTS	REMARKS
		FEE	EASEMENT		
P-1313-SS	Theodore Dellafora, Andrew Massimino and Ethel S. Goldsmith	5.86			Condemned with surface Civil Action 10677 filed 15 July 1952
P-1345-SS	Josephine Furnace and Coke Company	3.86		All the Coal and Pyrites	
P-1352A-SS	W. J. Lyda Land Company	0.82		All the Coal and Mining Rights	
P-1354-SS	Lena W. Allison	37.62			
P-1355-SS	Josephine Furnace and Coke Company	46.37		All the Coal and Pyrites	
P-1356-SS	" " " " "	9.00		" " " " "	
P-1362-SS	W. J. Lyda Land Company	0.507		All the Coal and Mining Rights	

FLOOD CONTROL
CONEMAUGH RIVER RESERVOIR
REAL ESTATE
OUTSTANDING SUBSURFACE INTERESTS
SEGMENT P

IN 1 SHEETS
SCALE 1" = 600'

PITTSBURGH DISTRICT, PITTSBURGH, PA. MARCH 1953
SUBMITTED: APPROVAL RECOMMENDED: APPROVED:

HEAD, SURVEYS BRANCH
CHIEF, ENGINEERING DIVISION
COLONEL, CORPS OF ENGINEERS
DISTRICT ENGINEER

DRAWN: W. A. S.
TRACED: W. A. S.
CHECKED: C. E. M. C.

038 ab - U1 - 11/32

IMAPS# 16947 8081-C-51