


15-2-1808

PRELIMINARY

PROJECT OWNERSHIP MAP

STATE PENNSYLVANIA
COUNTY INDIANA
DIVISION OHIO RIVER
DISTRICT PITTSBURGH
LOCATION 6 MILES NORTH-EAST OF BLAIRSVILLE

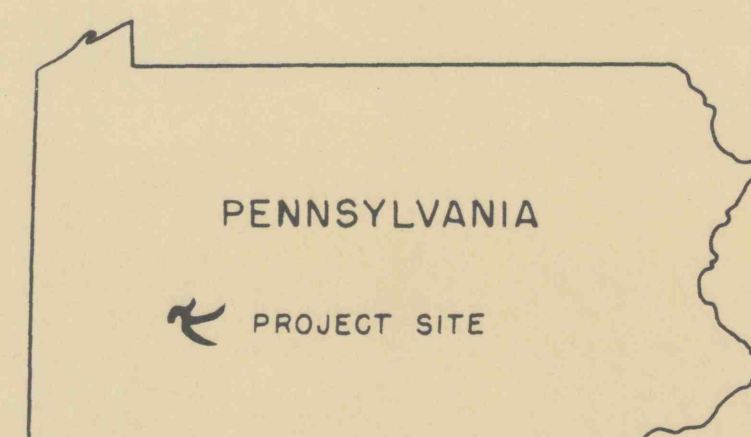

STATE INDEX

ACQUISITION

TOTAL ACRES THIS SHEET
ACRES FEE
ACRES EASEMENT
ACRES TRANSFERRED



DISPOSAL
TOTAL ACRES DISPOSED OF
ACRES TRANSFERRED
ACRES LEASED

LEGEND

TAKING LINE
PROPERTY LINE
TOWNSHIP LINE
CONTOUR LINE
ROADS
STREAMS
RAILROADS
TRACT NO.
PROPOSED ROAD RELOC.

TRACT NO.	VENDOR	ACREAGE		INTERESTS	REMARKS
		FEE	EASEMENT		
H-704-SS	Wharton Coal and Coke Company Barclay-Westmoreland Trust Company Indiana County Commissioners	20.42		All the Coal	Condemned with surface. Civil Action 10868 filed 9 October 1952
H-706-SS	Vanity Brothers Indiana County Commissioners	0.95		All the Coal	
H-707-SS	Barclay-Westmoreland Trust Company Indiana County Commissioners	4.21		All the Coal	Condemned with surface. Civil Action 10869 filed 9 October 1952
H-709-SS	Barclay-Westmoreland Trust Company Indiana County Commissioners	43.26		All the Coal	Condemned with surface. Civil Action 10673 filed 15 July 1952
H-721A-SS	Josephine Furnace and Coke Company	2.49			
H-721B-SS	Josephine Furnace and Coke Company	3.26			
H-722-SS	Josephine Furnace and Coke Company		3.43	All the Coal, Oil and Gas	Condemned with surface. Civil Action 10674 filed 15 July 1952
H-726A-SS	Josephine Furnace and Coke Company	0.38			
H-726B-SS	Josephine Furnace and Coke Company	4.62			
H-727-SS	The Pennsylvania Railroad Company	0.65			
H-760-SS	Josephine Furnace and Coke Company	87.14		All the Coal, Oil and Gas	
H-761-SS	Wharton Coal and Coke Company	88.31		All the Coal and Pyrites (See Note)	
H-762-SS	Barclay-Westmoreland Trust Company Indiana County Commissioners	74.00		All the Coal	
H-763-SS	Wharton Coal and Coke Company Indiana County Commissioners	13.05		All the Coal	
H-764-SS	Barclay-Westmoreland Trust Company Indiana County Commissioners	15.03		All the Coal	

Note: Upper Coal under Tracts H-714 and H-718 previously acquired by condemnation. Civil Action 10670 and 10671 filed 9 Oct. 1952

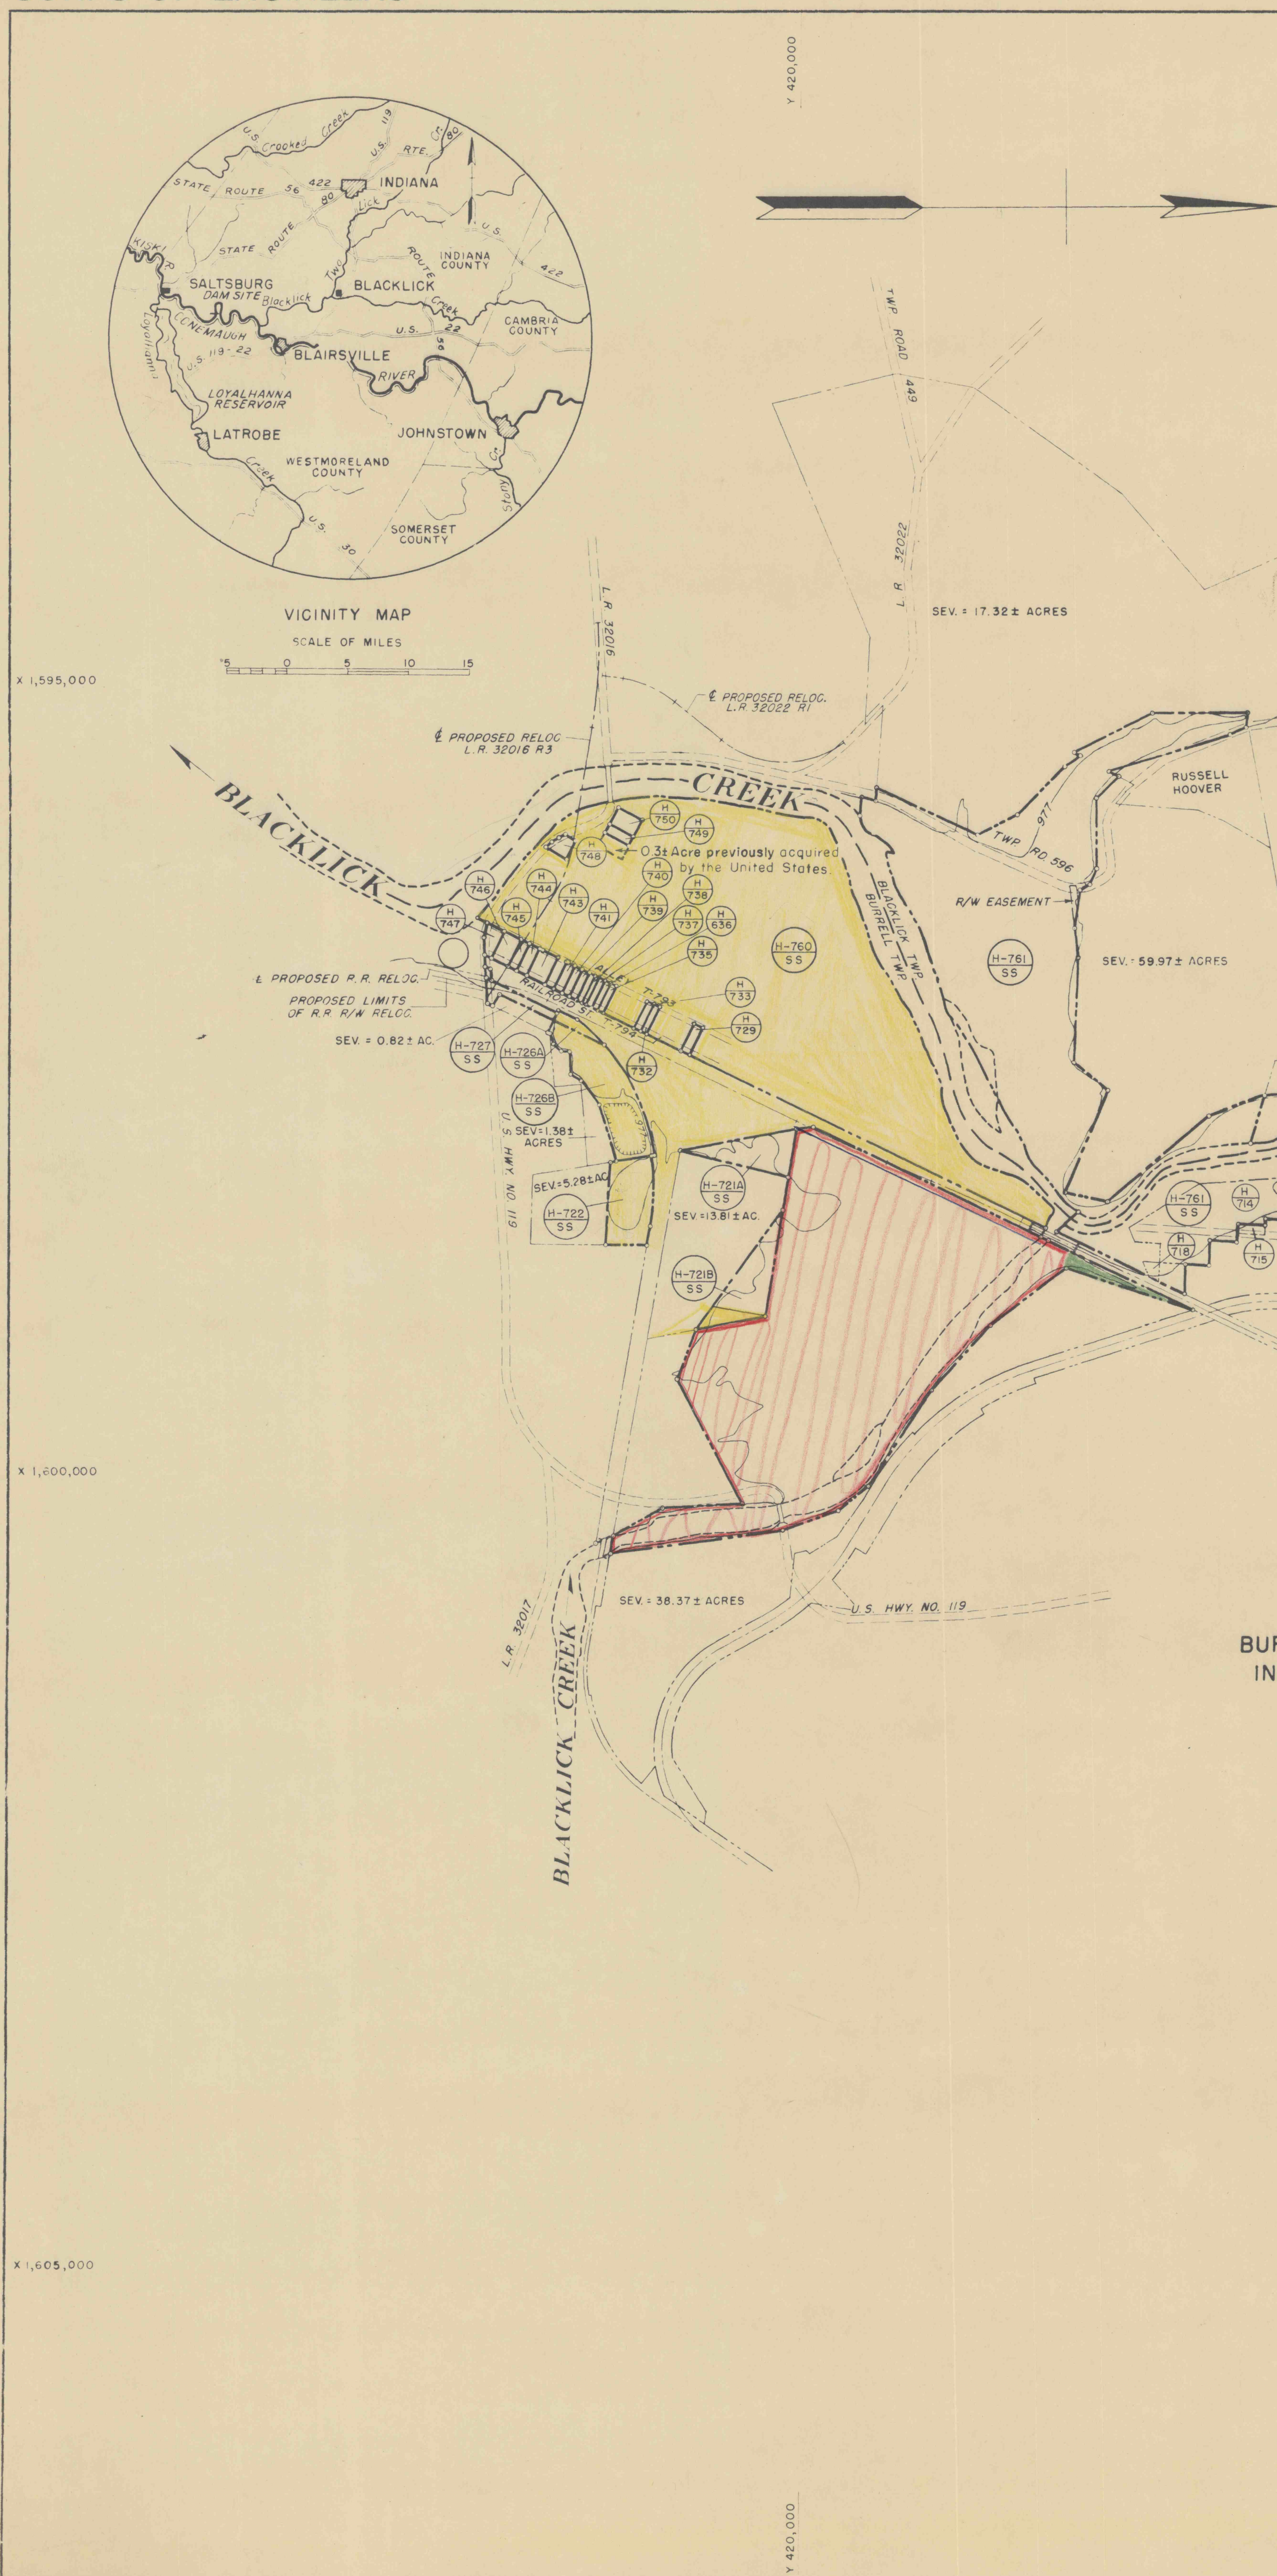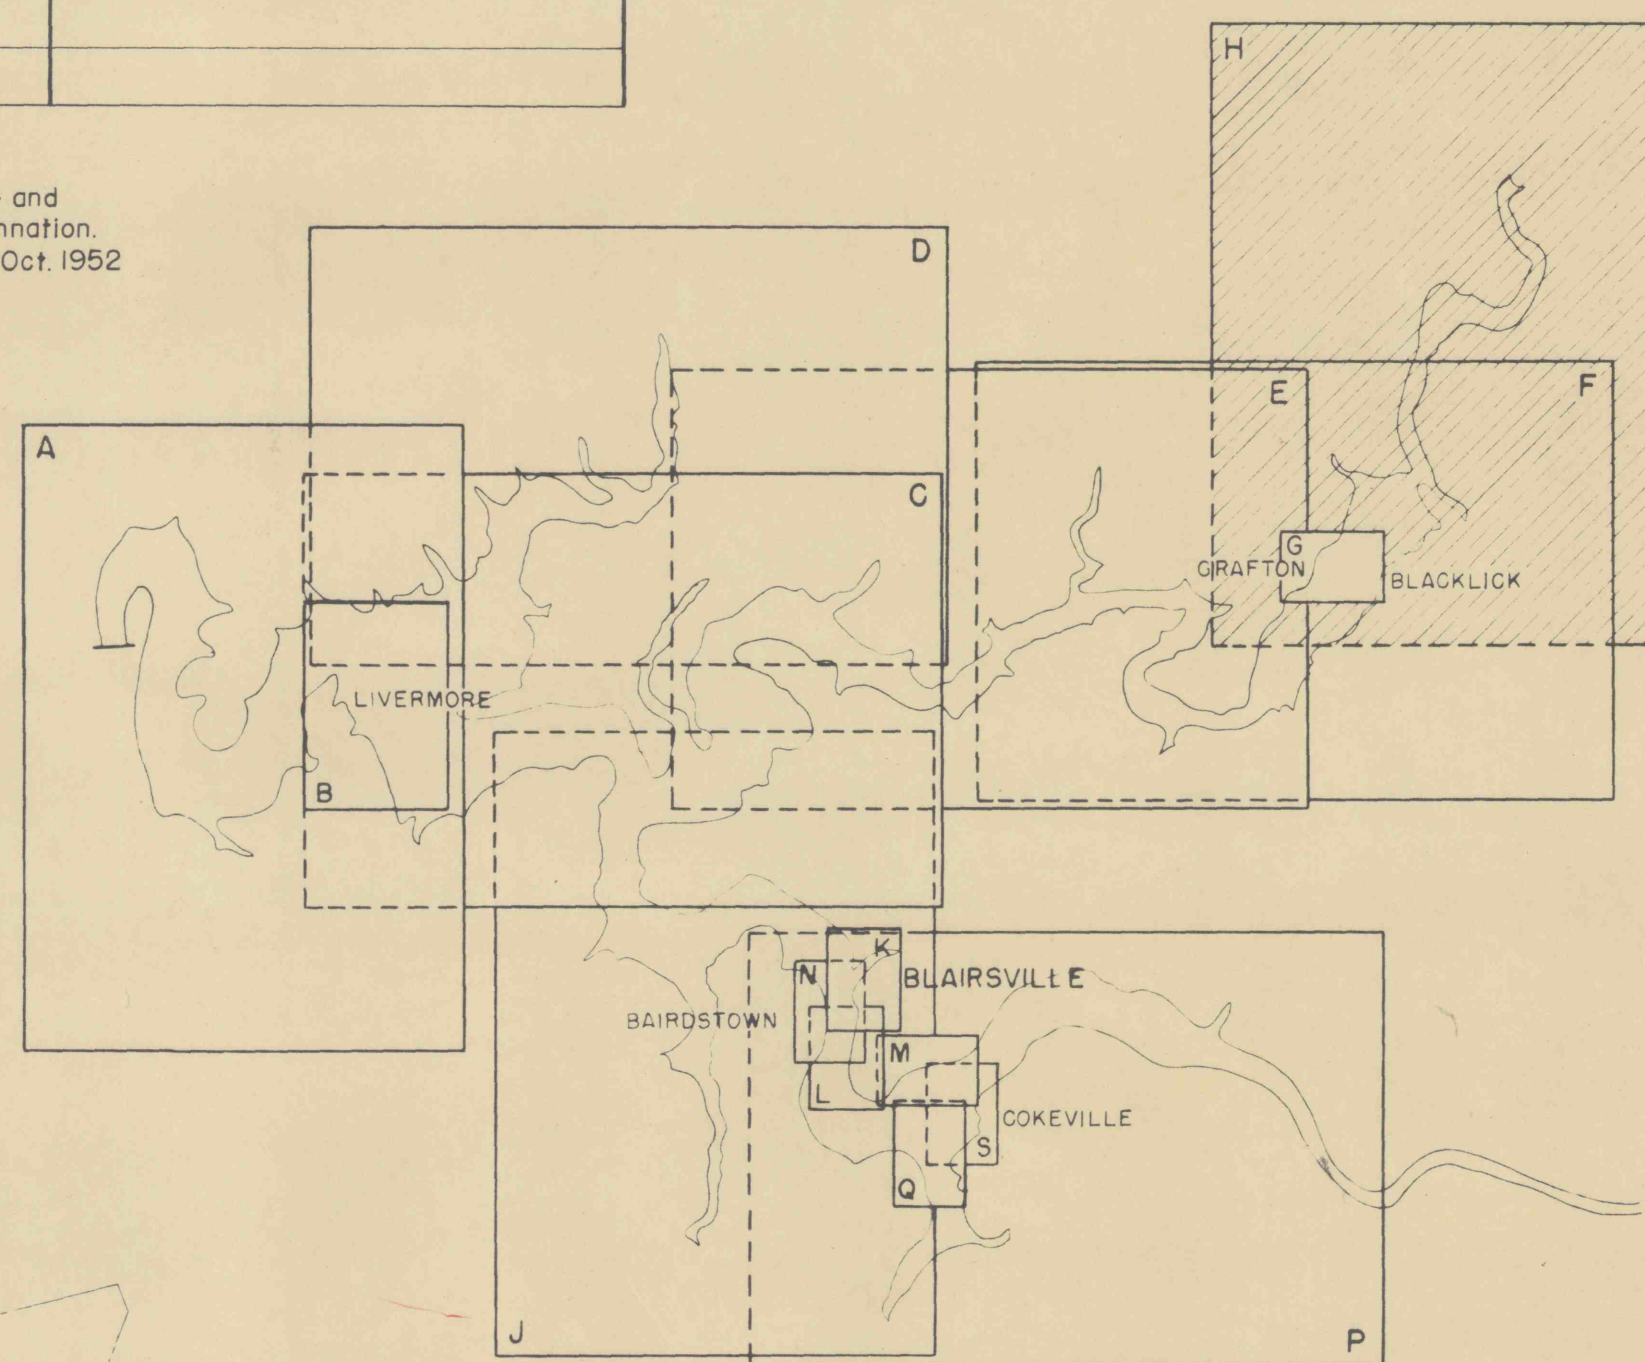

FLOOD CONTROL
CONEMAUGH RIVER RESERVOIR
REAL ESTATE
OUTSTANDING SUBSURFACE INTERESTS
SEGMENT H

IN 1 SHEETS SCALE 1" = 600'

PITTSBURGH DISTRICT PITTSBURGH, PA. APRIL 1953
SUBMITTED: APPROVAL RECOMMENDED APPROVED
Wm. Regan E.P. Smith
CHIEF ENGINEER DIVISION DISTRICT ENGINEER

7 Jan. 1954 Tracts H-763-SS and H-764-SS Added C.R. McC
7 Jan. 1954 Tract H-710-SS Removed C.R. McC
DATE REVISIONS BY

DRAWN: W.A.S.
CHECKED: C.R. McC
038 ab-UI-11/30