


EMILIE SOUTH & EMILIE EAST RESERVES UPPER FREEPORT COAL

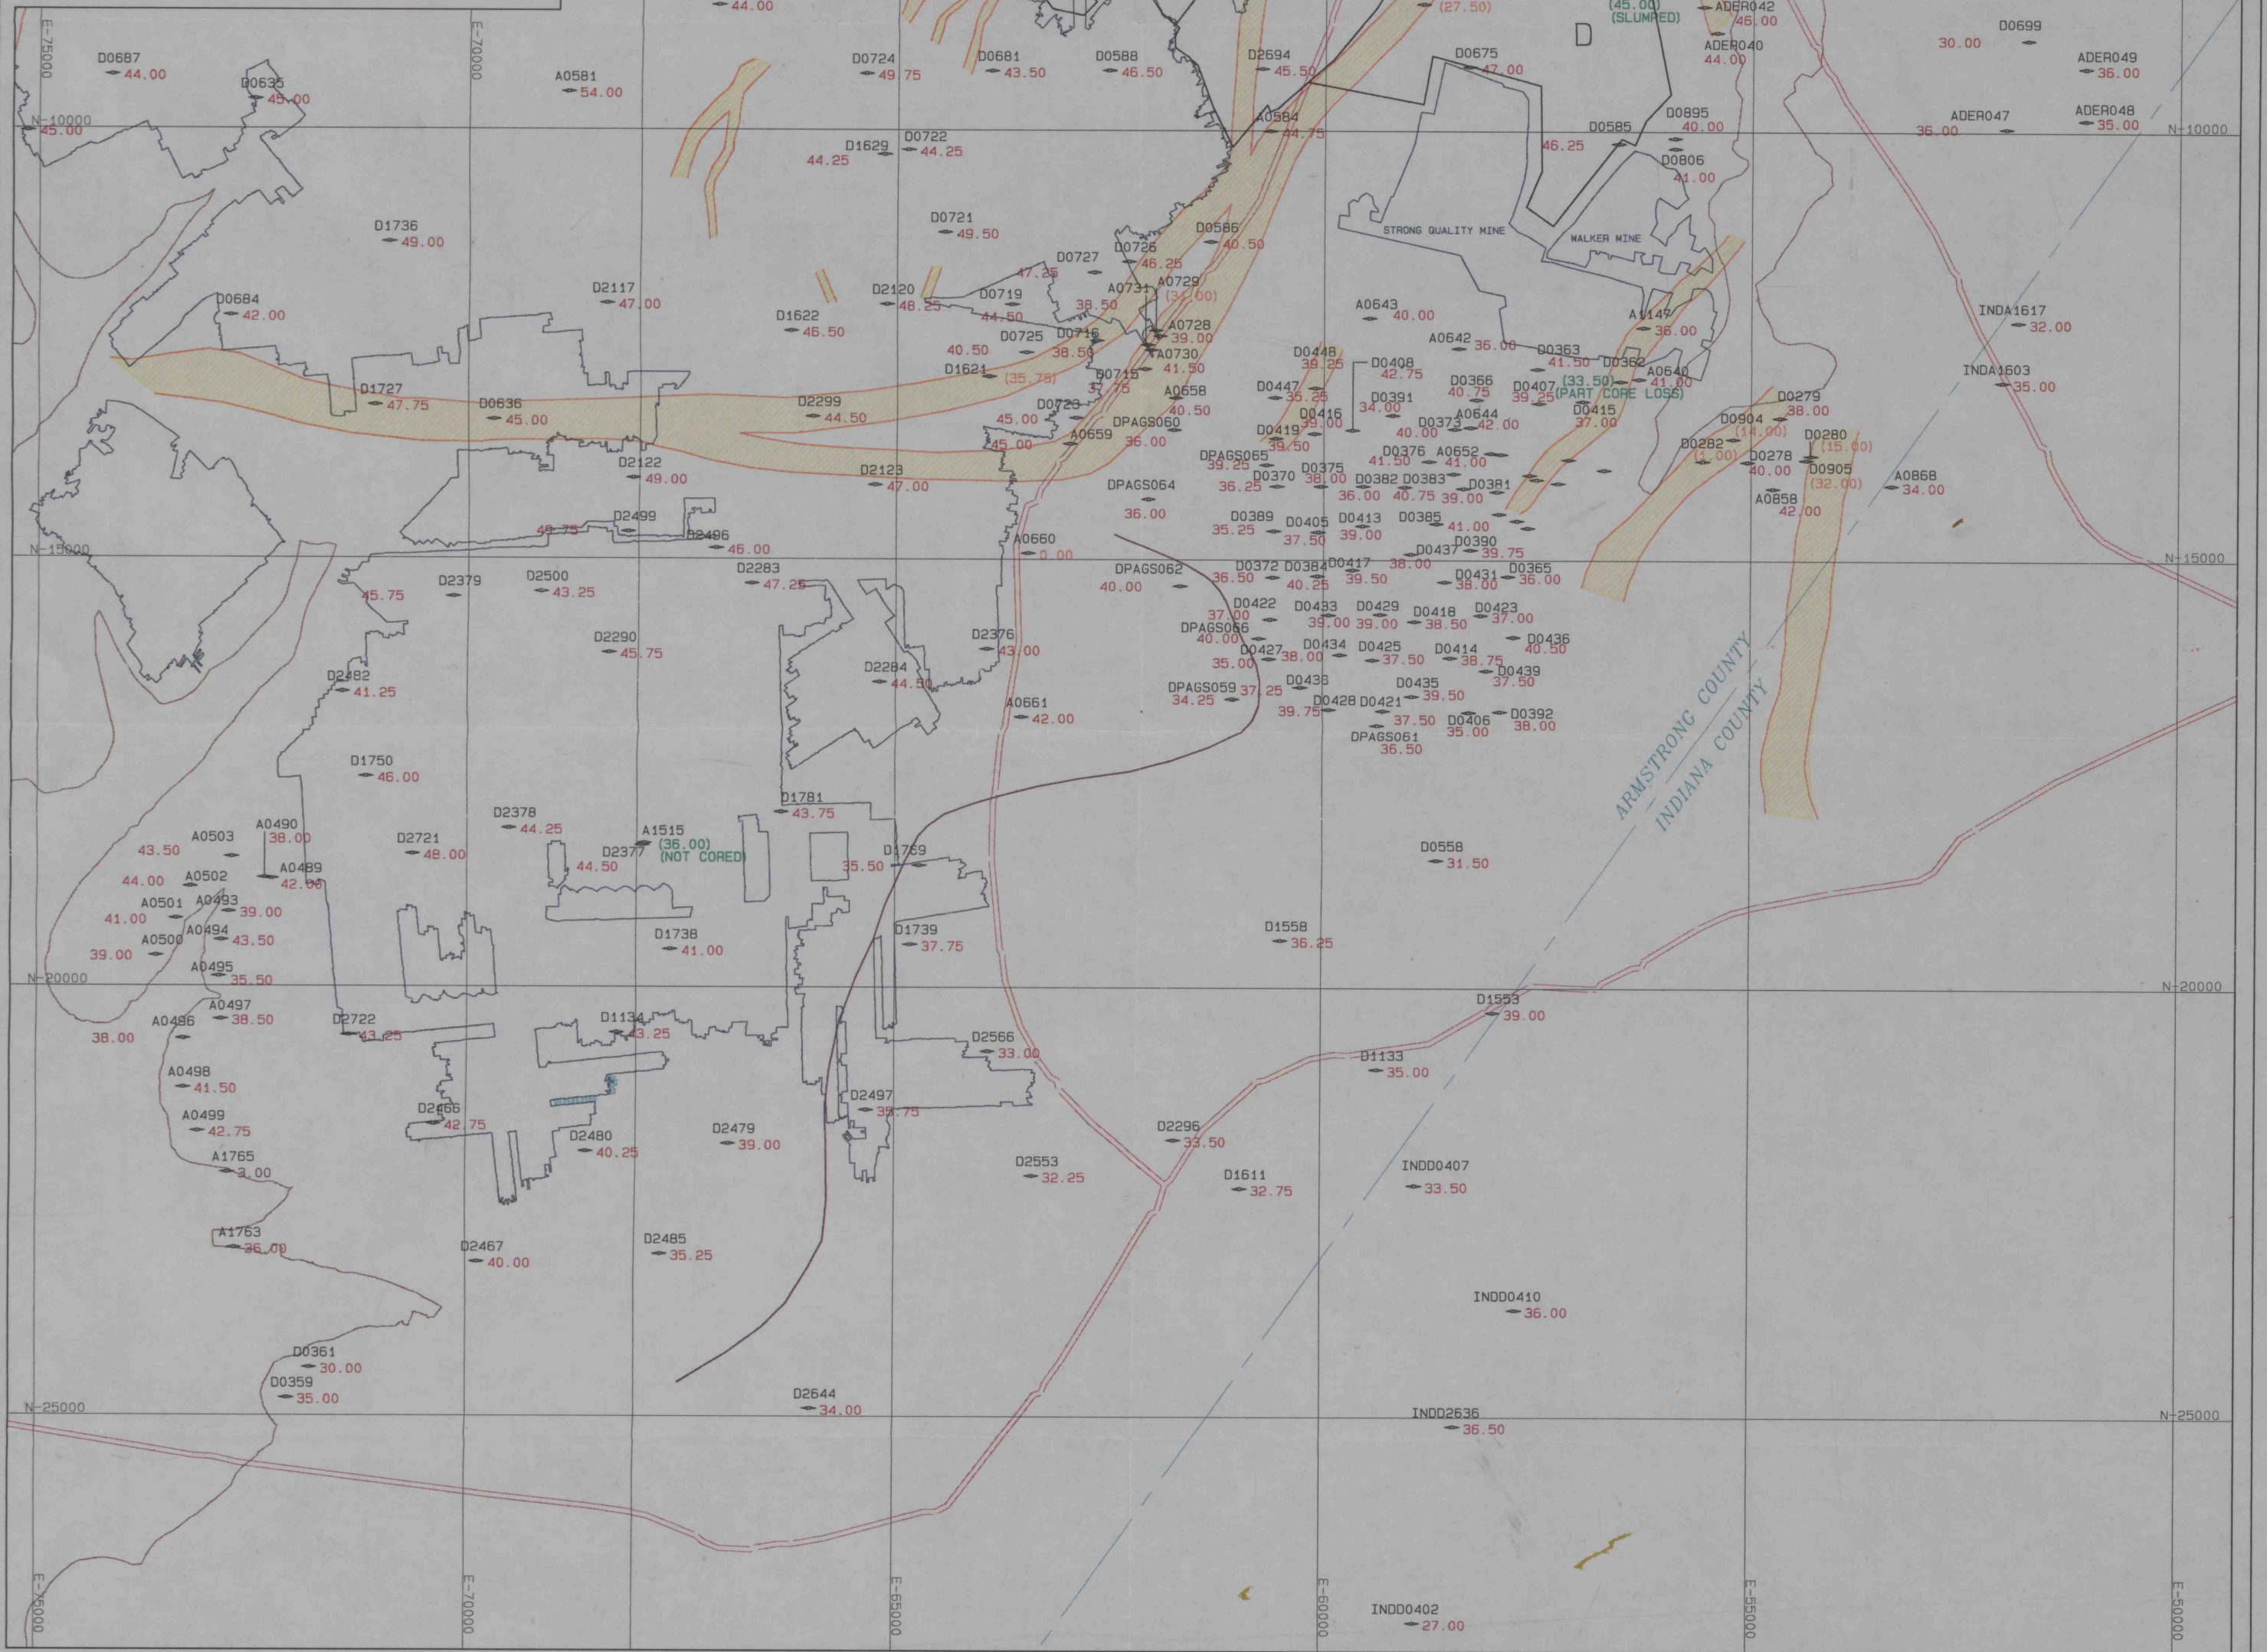

MINEABLE SEAM THICKNESS CONTOUR INTERVAL = 2 IN.

- UPPER FREEPORT CROP
- UPPER FREEPORT DEEP MINE
- RESERVE AREAS.
- 0" ISOPACH-BOTTOM "RASH"
- 36" ISOPACH

DATE : MON FEB 9 15:58:25 1998
PROJECT : C:\COALPTS\EMILIE20
TITLE : EMILIE RESERVE WAB

NOTE: NUMBERS IN PARENTHESES HAVE NOT BEEN USED IN CONTOURING.

- (32.00) SEAM PARTIALLY OR COMPLETELY REMOVED BY POST-DEPOSITIONAL CHANNELING
- (15.00) SEAM THICKNESS TOO CLOSE TO CROP: NOT CONSIDERED RELIABLE.
- (30.00) AS NOTED ON MAP

NOTE: MINEABLE SEAM THICKNESS VALUES INCLUDE BOTTOM "RASH" WHERE PRESENT.

POST-DEPOSITIONAL SANDSTONE CHANNEL

