



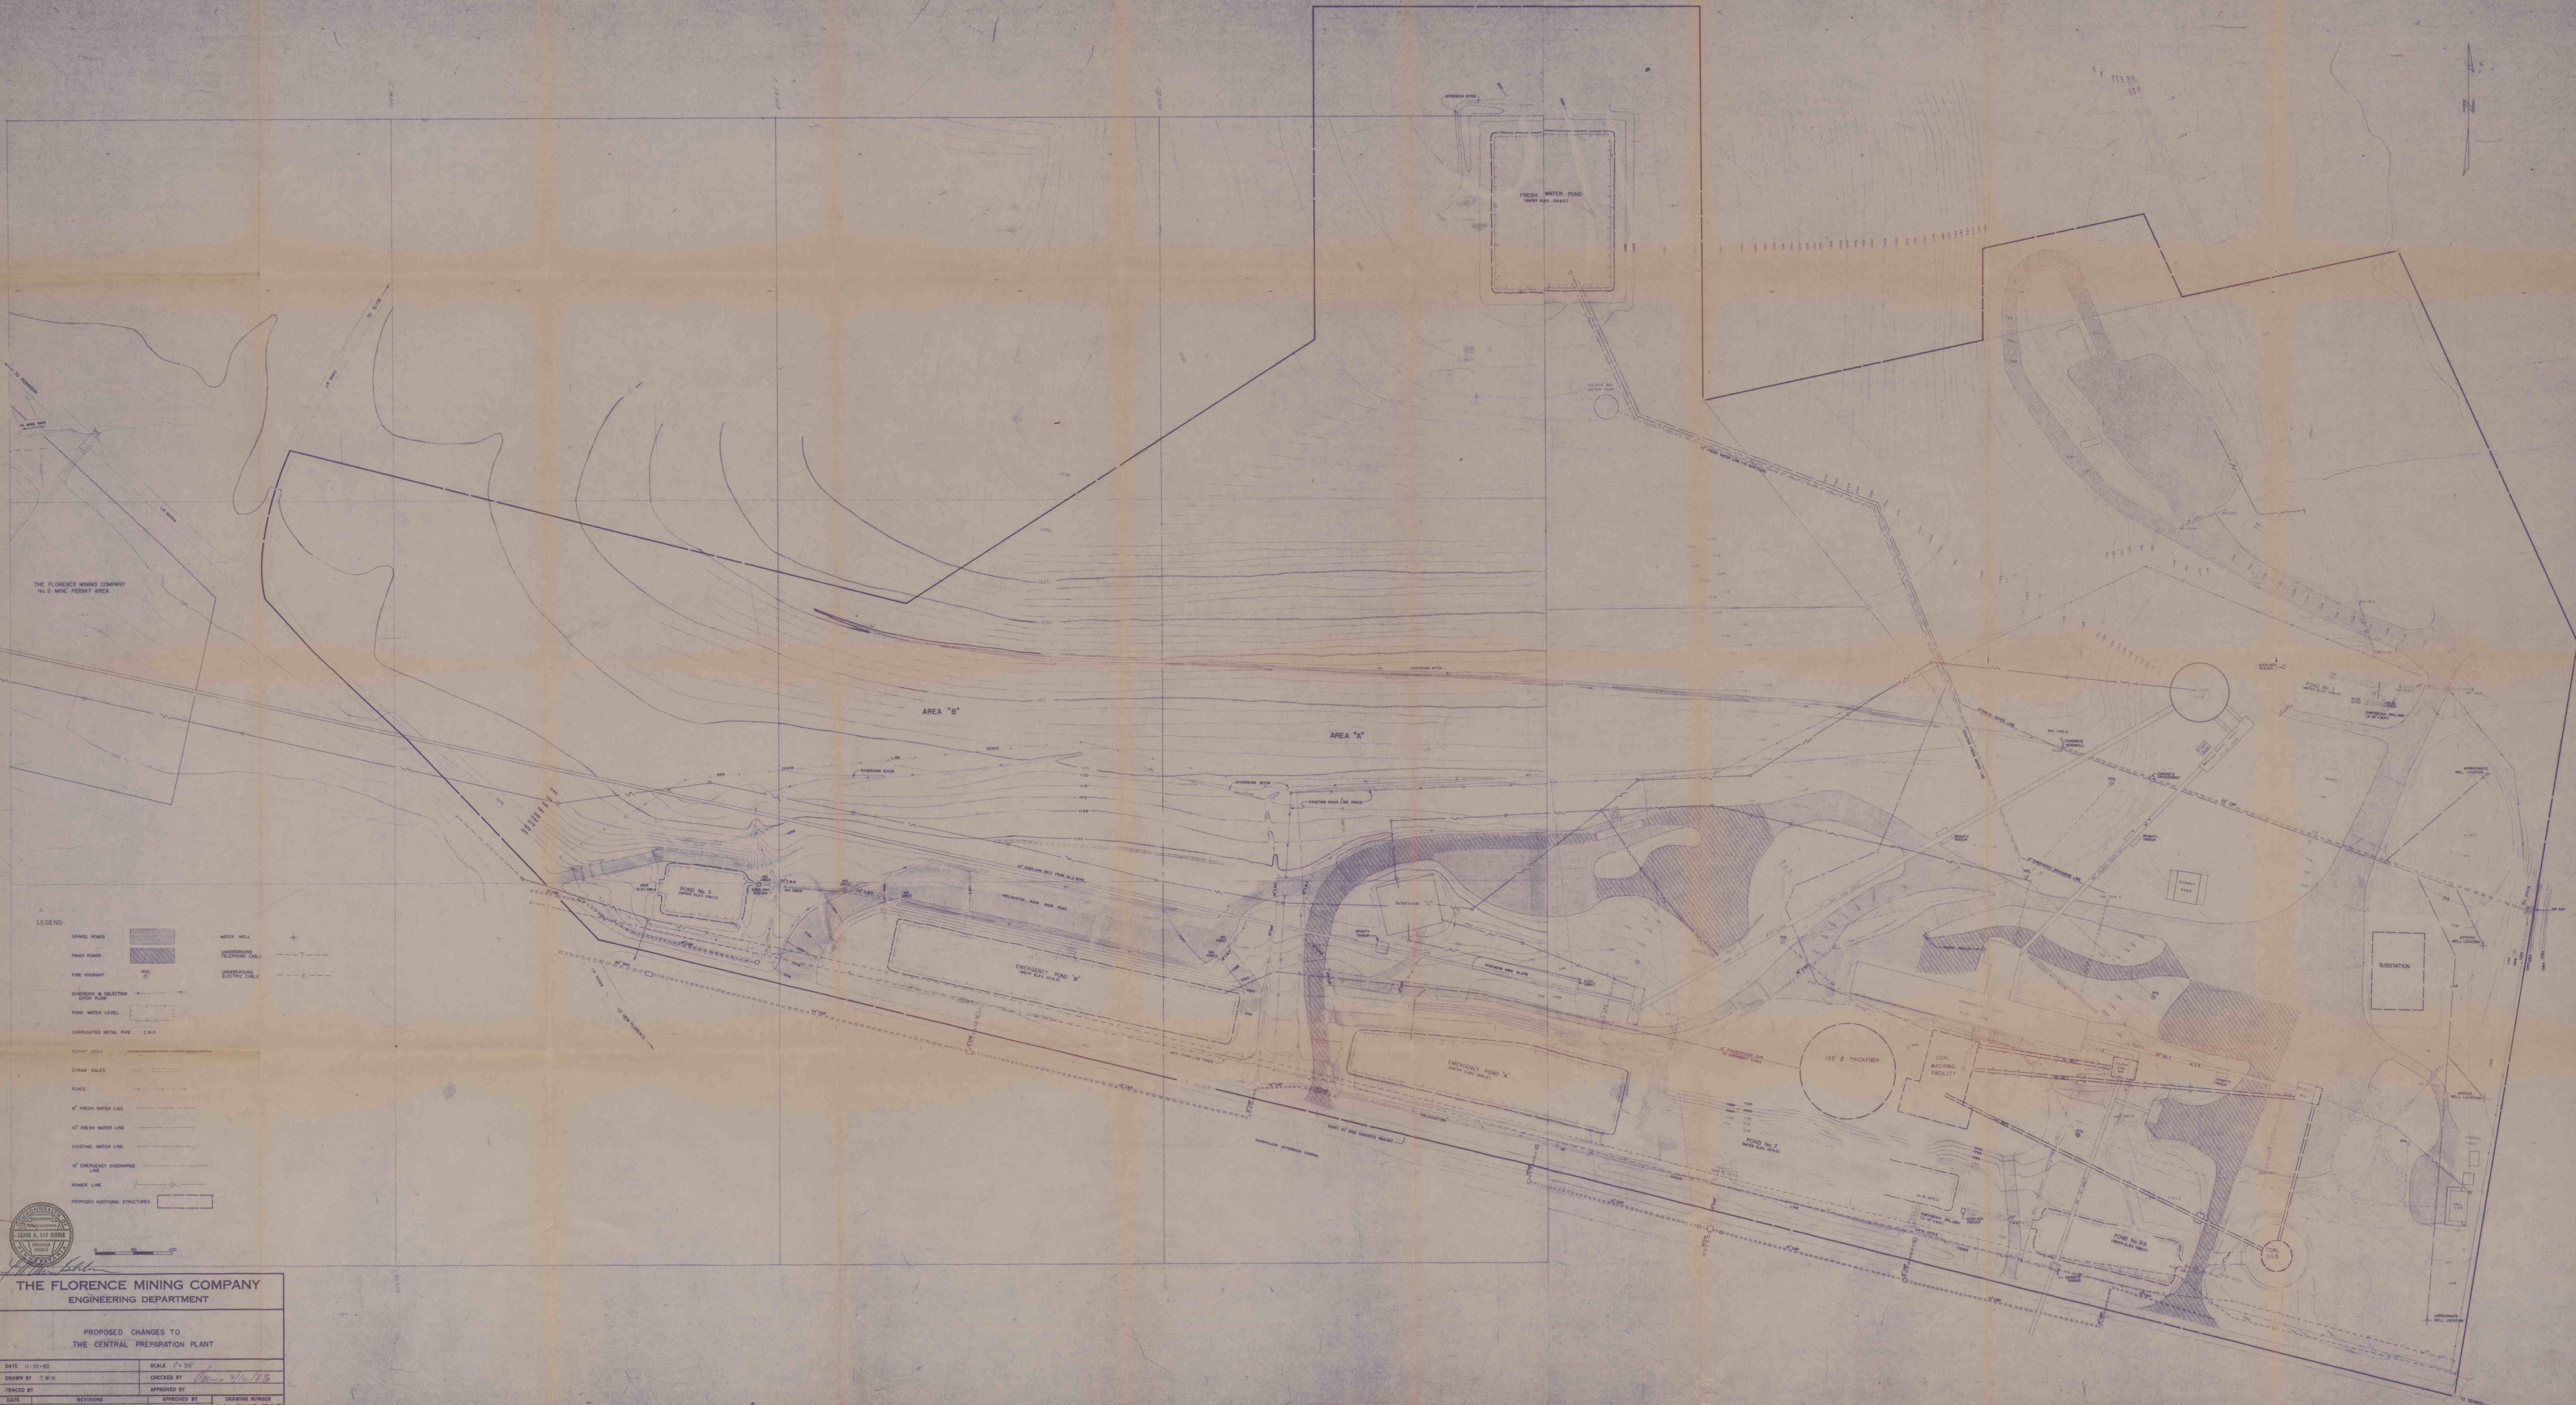

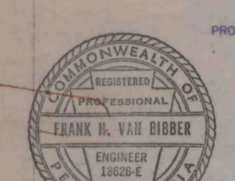

THE FLORENCE MINING COMPANY
ENGINEERING DEPARTMENT

PROPOSED CHANGES TO
THE CENTRAL PREPARATION PLANT

DATE 11-10-82	SCALE 1" = 50'
DRAWN BY T.W.H.	CHECKED BY <i>W.H.B.</i>
TRACED BY	APPROVED BY
DATE	REVISIONS TO T.W.H.

DRAWING NUMBER
82-FMC-705