

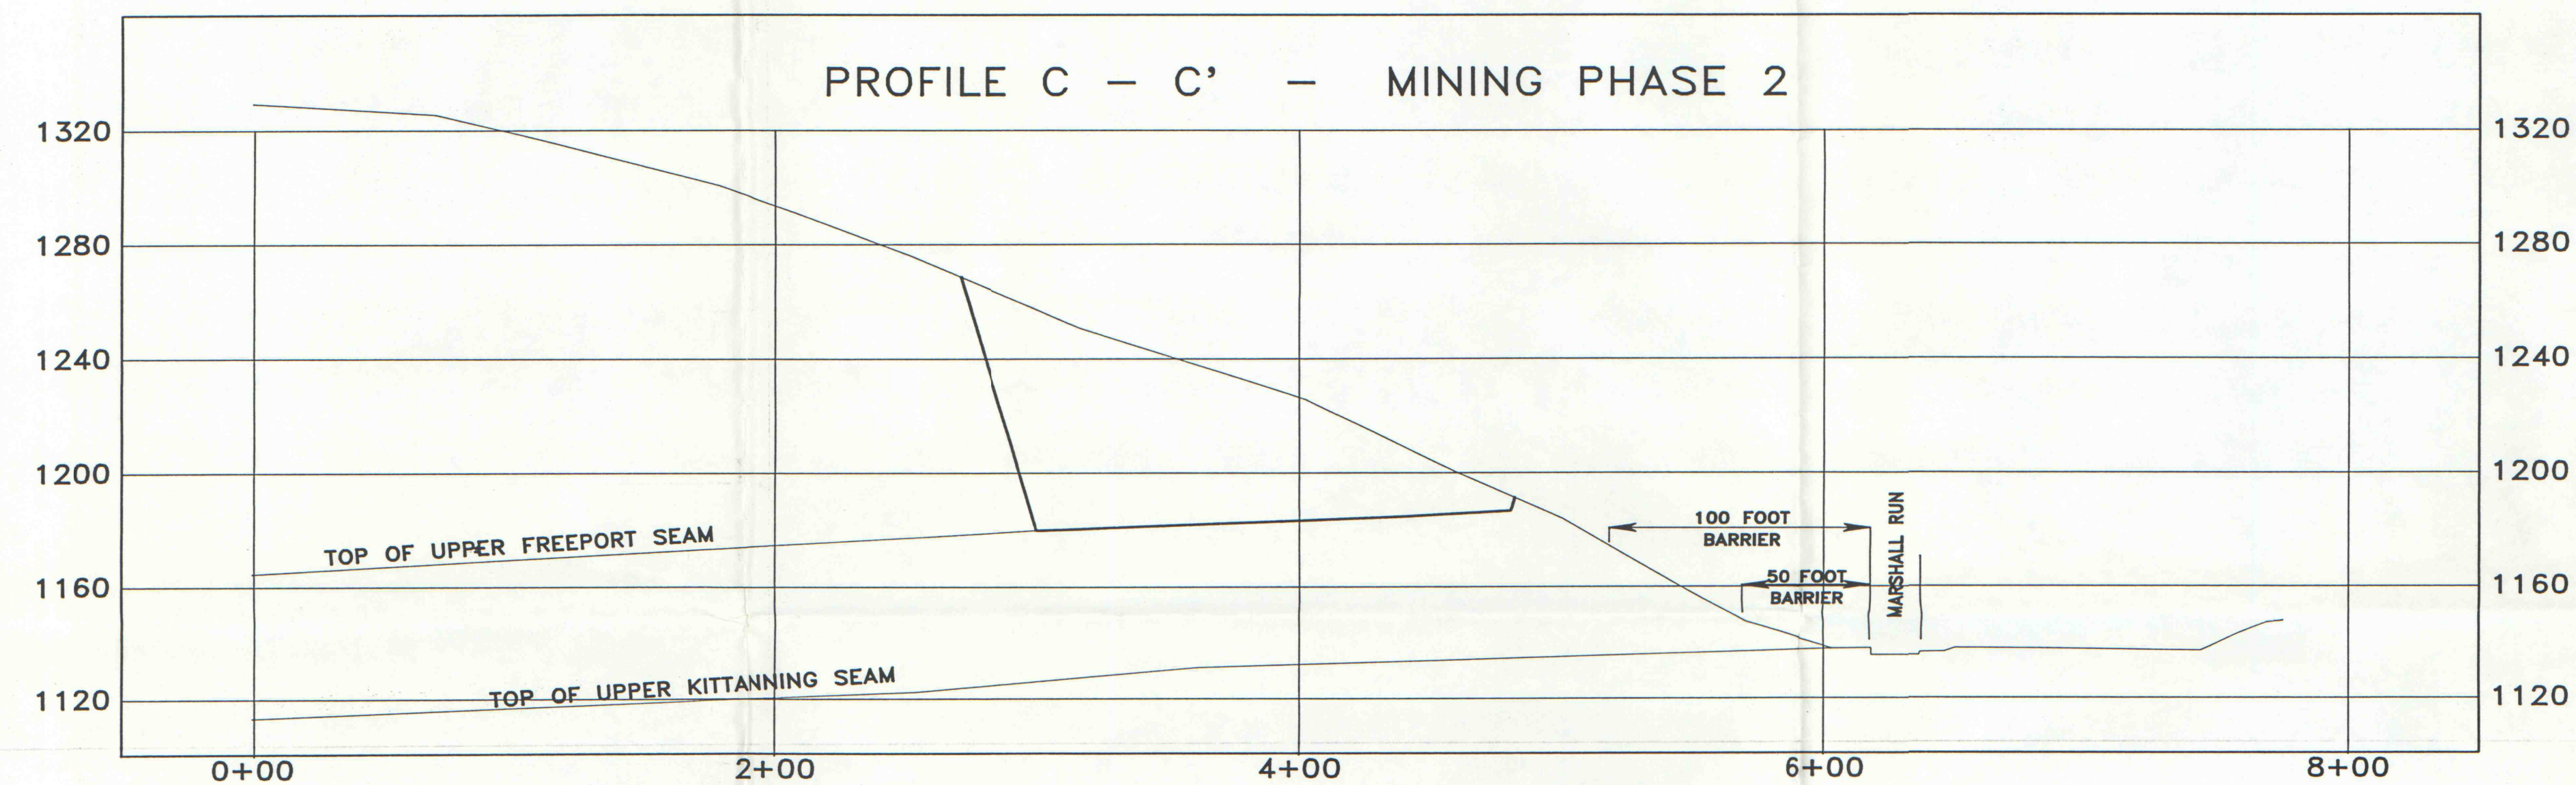
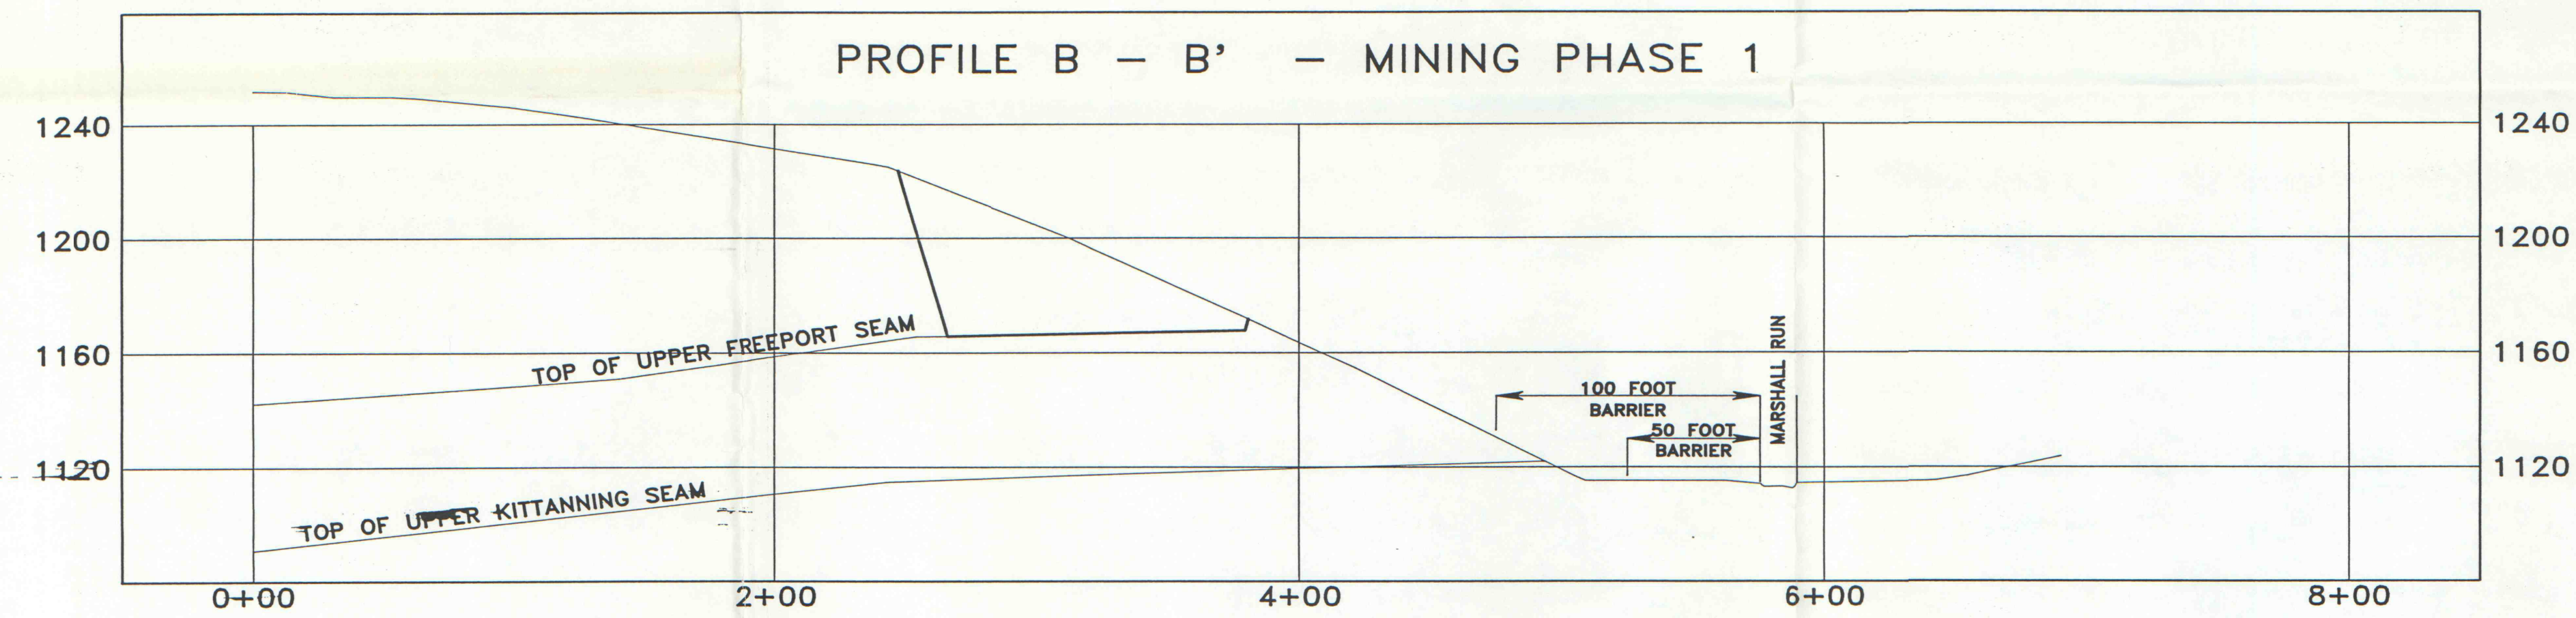
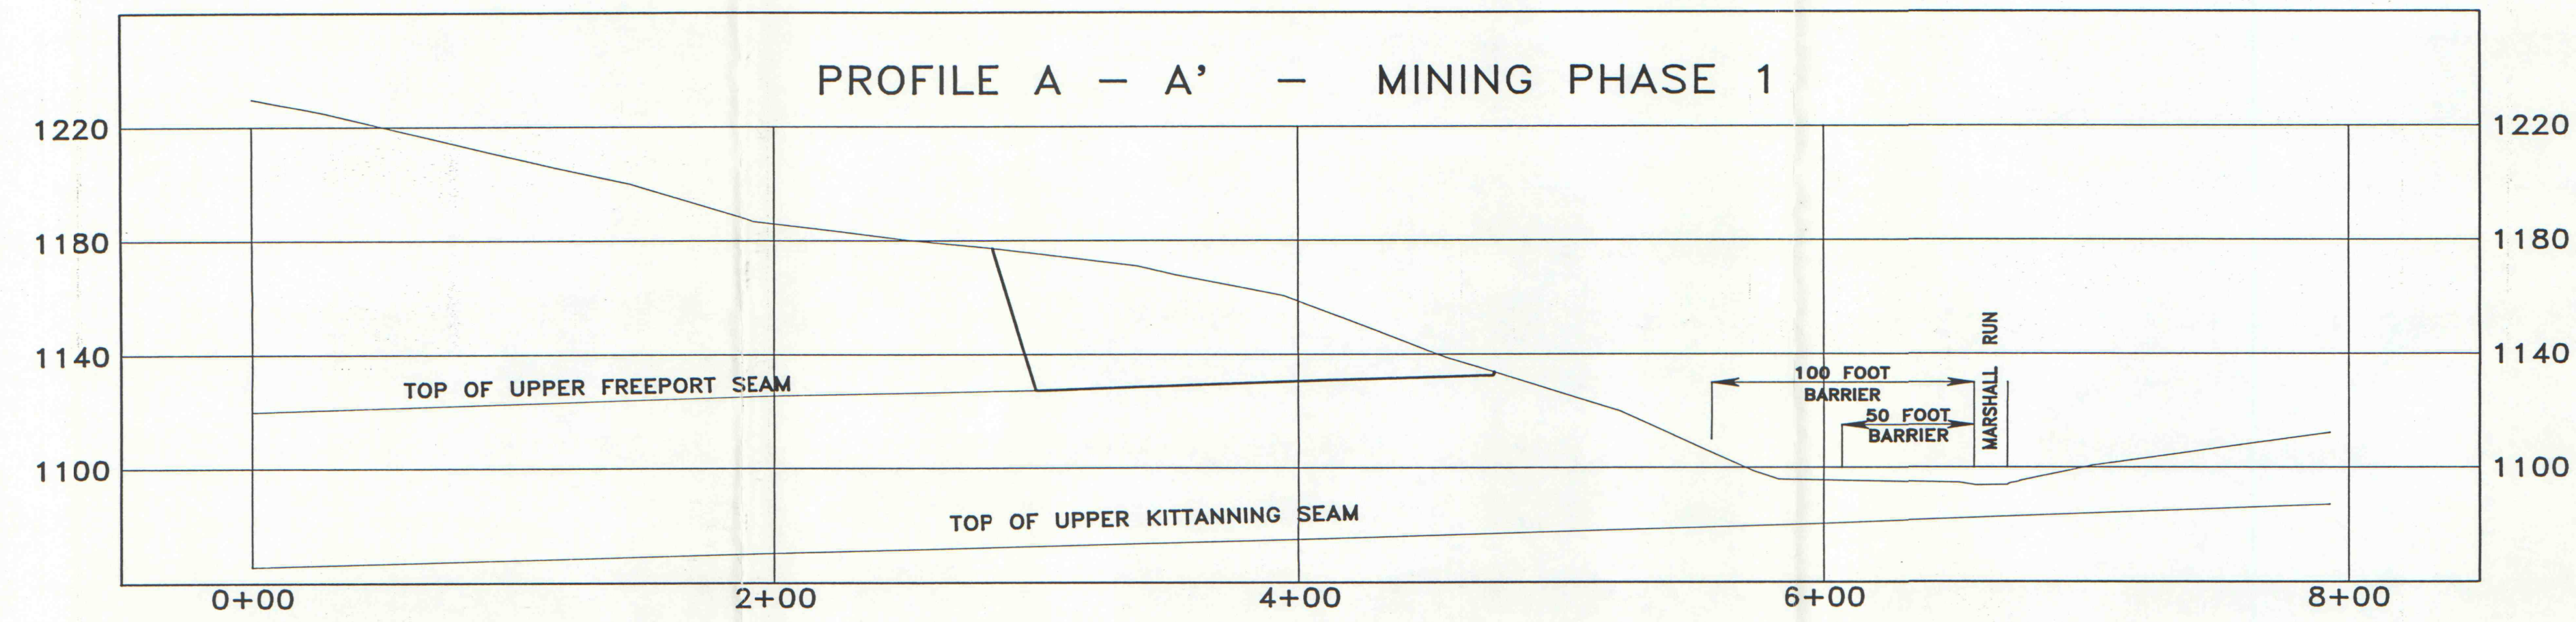
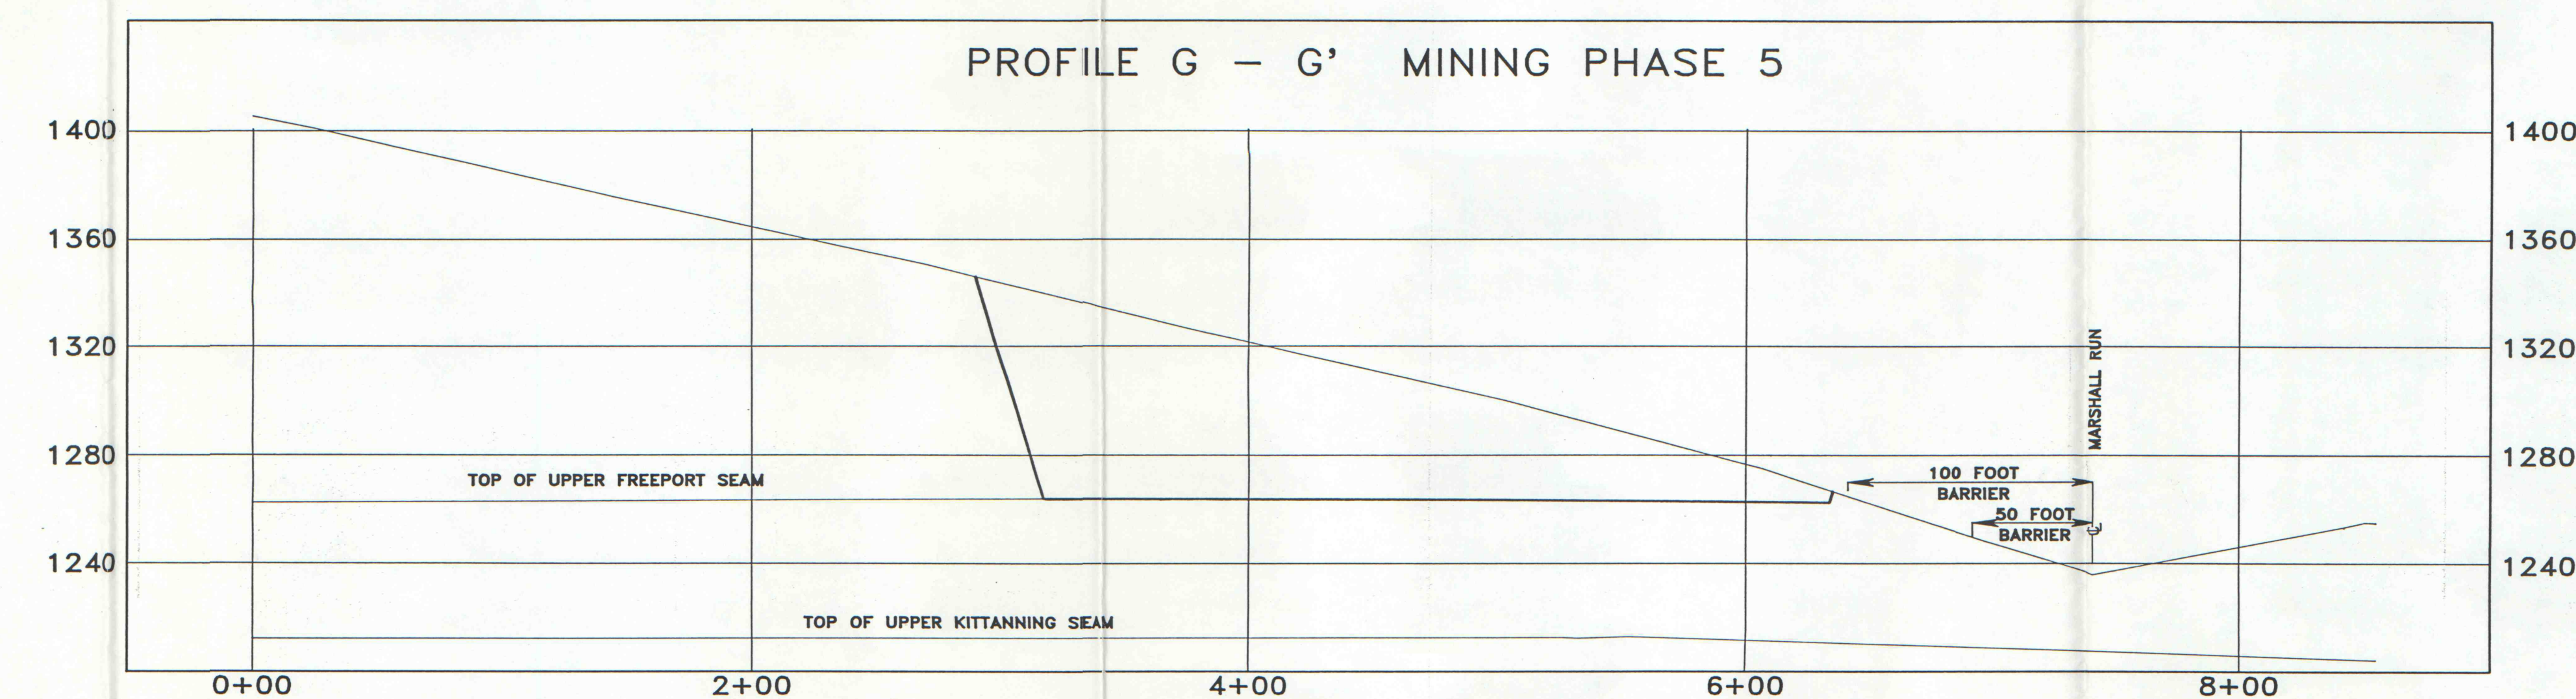
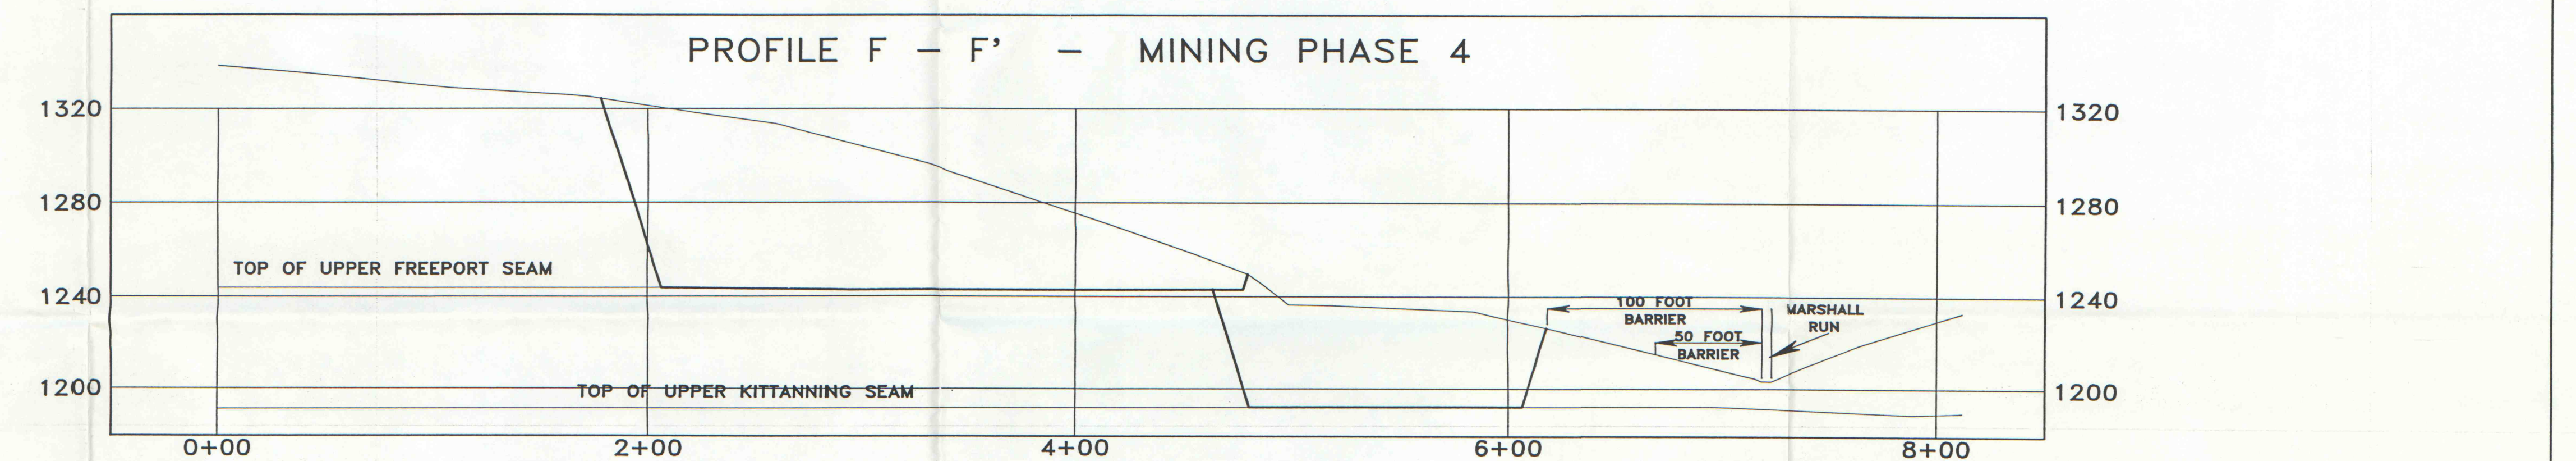


KENT #58 PROFILES — MINING AREAS NORTH OF MARSHALL RUN

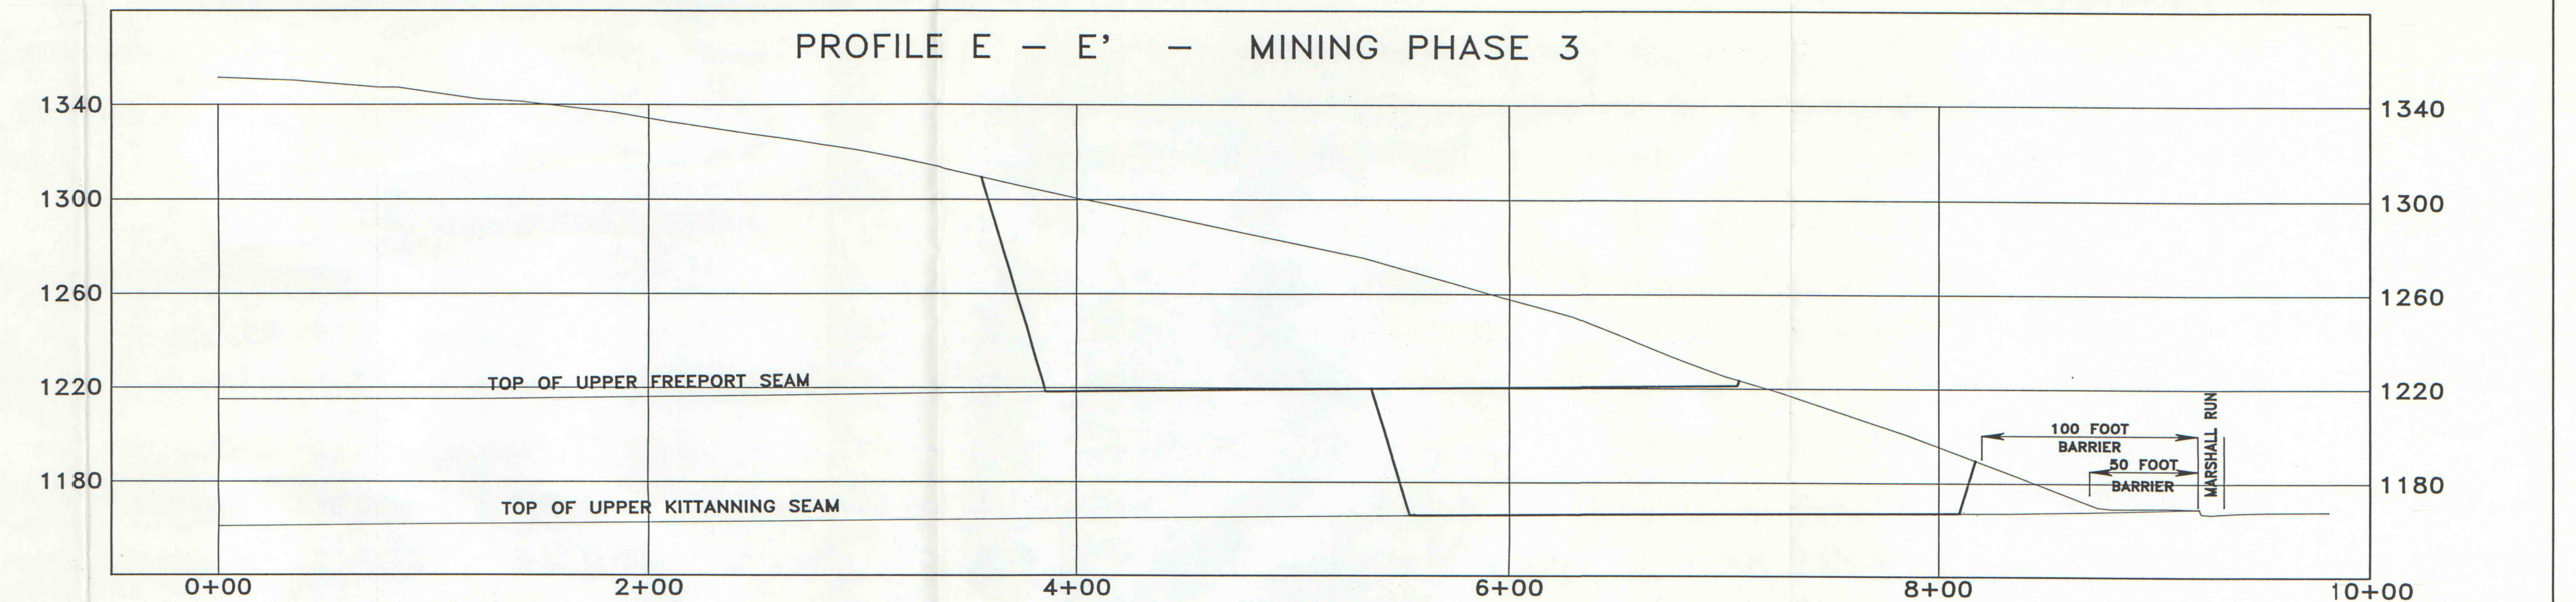

SCALE 1"=40' VERT.
1"=50' HORIZ.

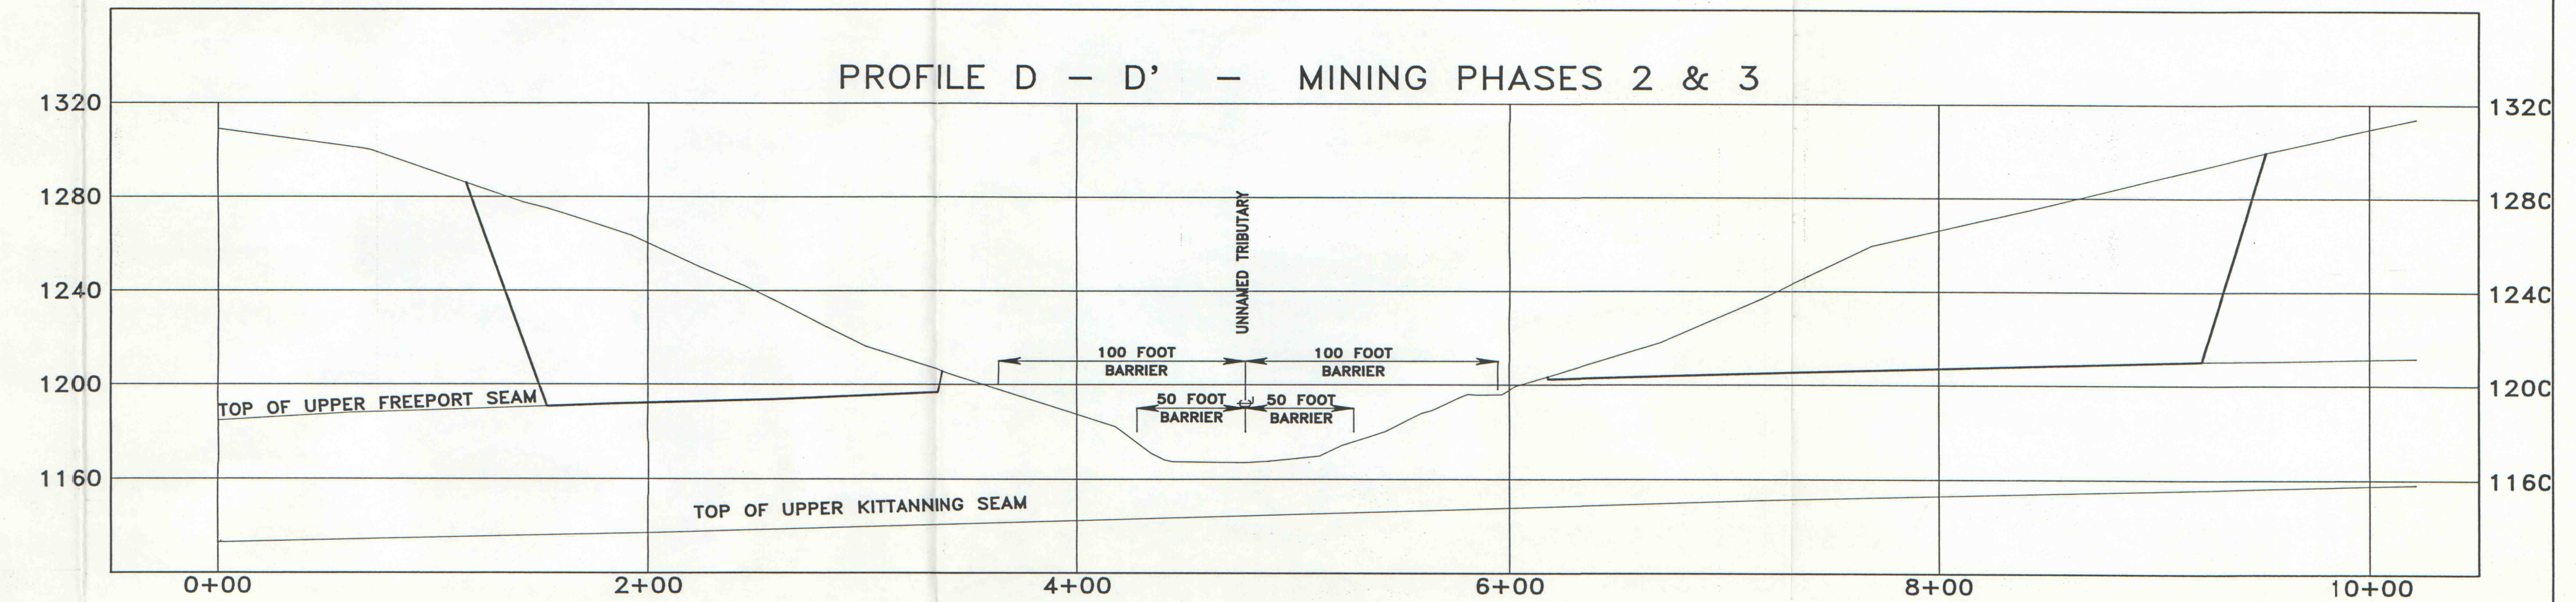

ROCHESTER & PITTSBURGH COAL CO

KENT #58 SURFACE MINE
PROFILES

SCALE : 1"=40' Vert & 1"=50' Horiz

IMAPS17269