


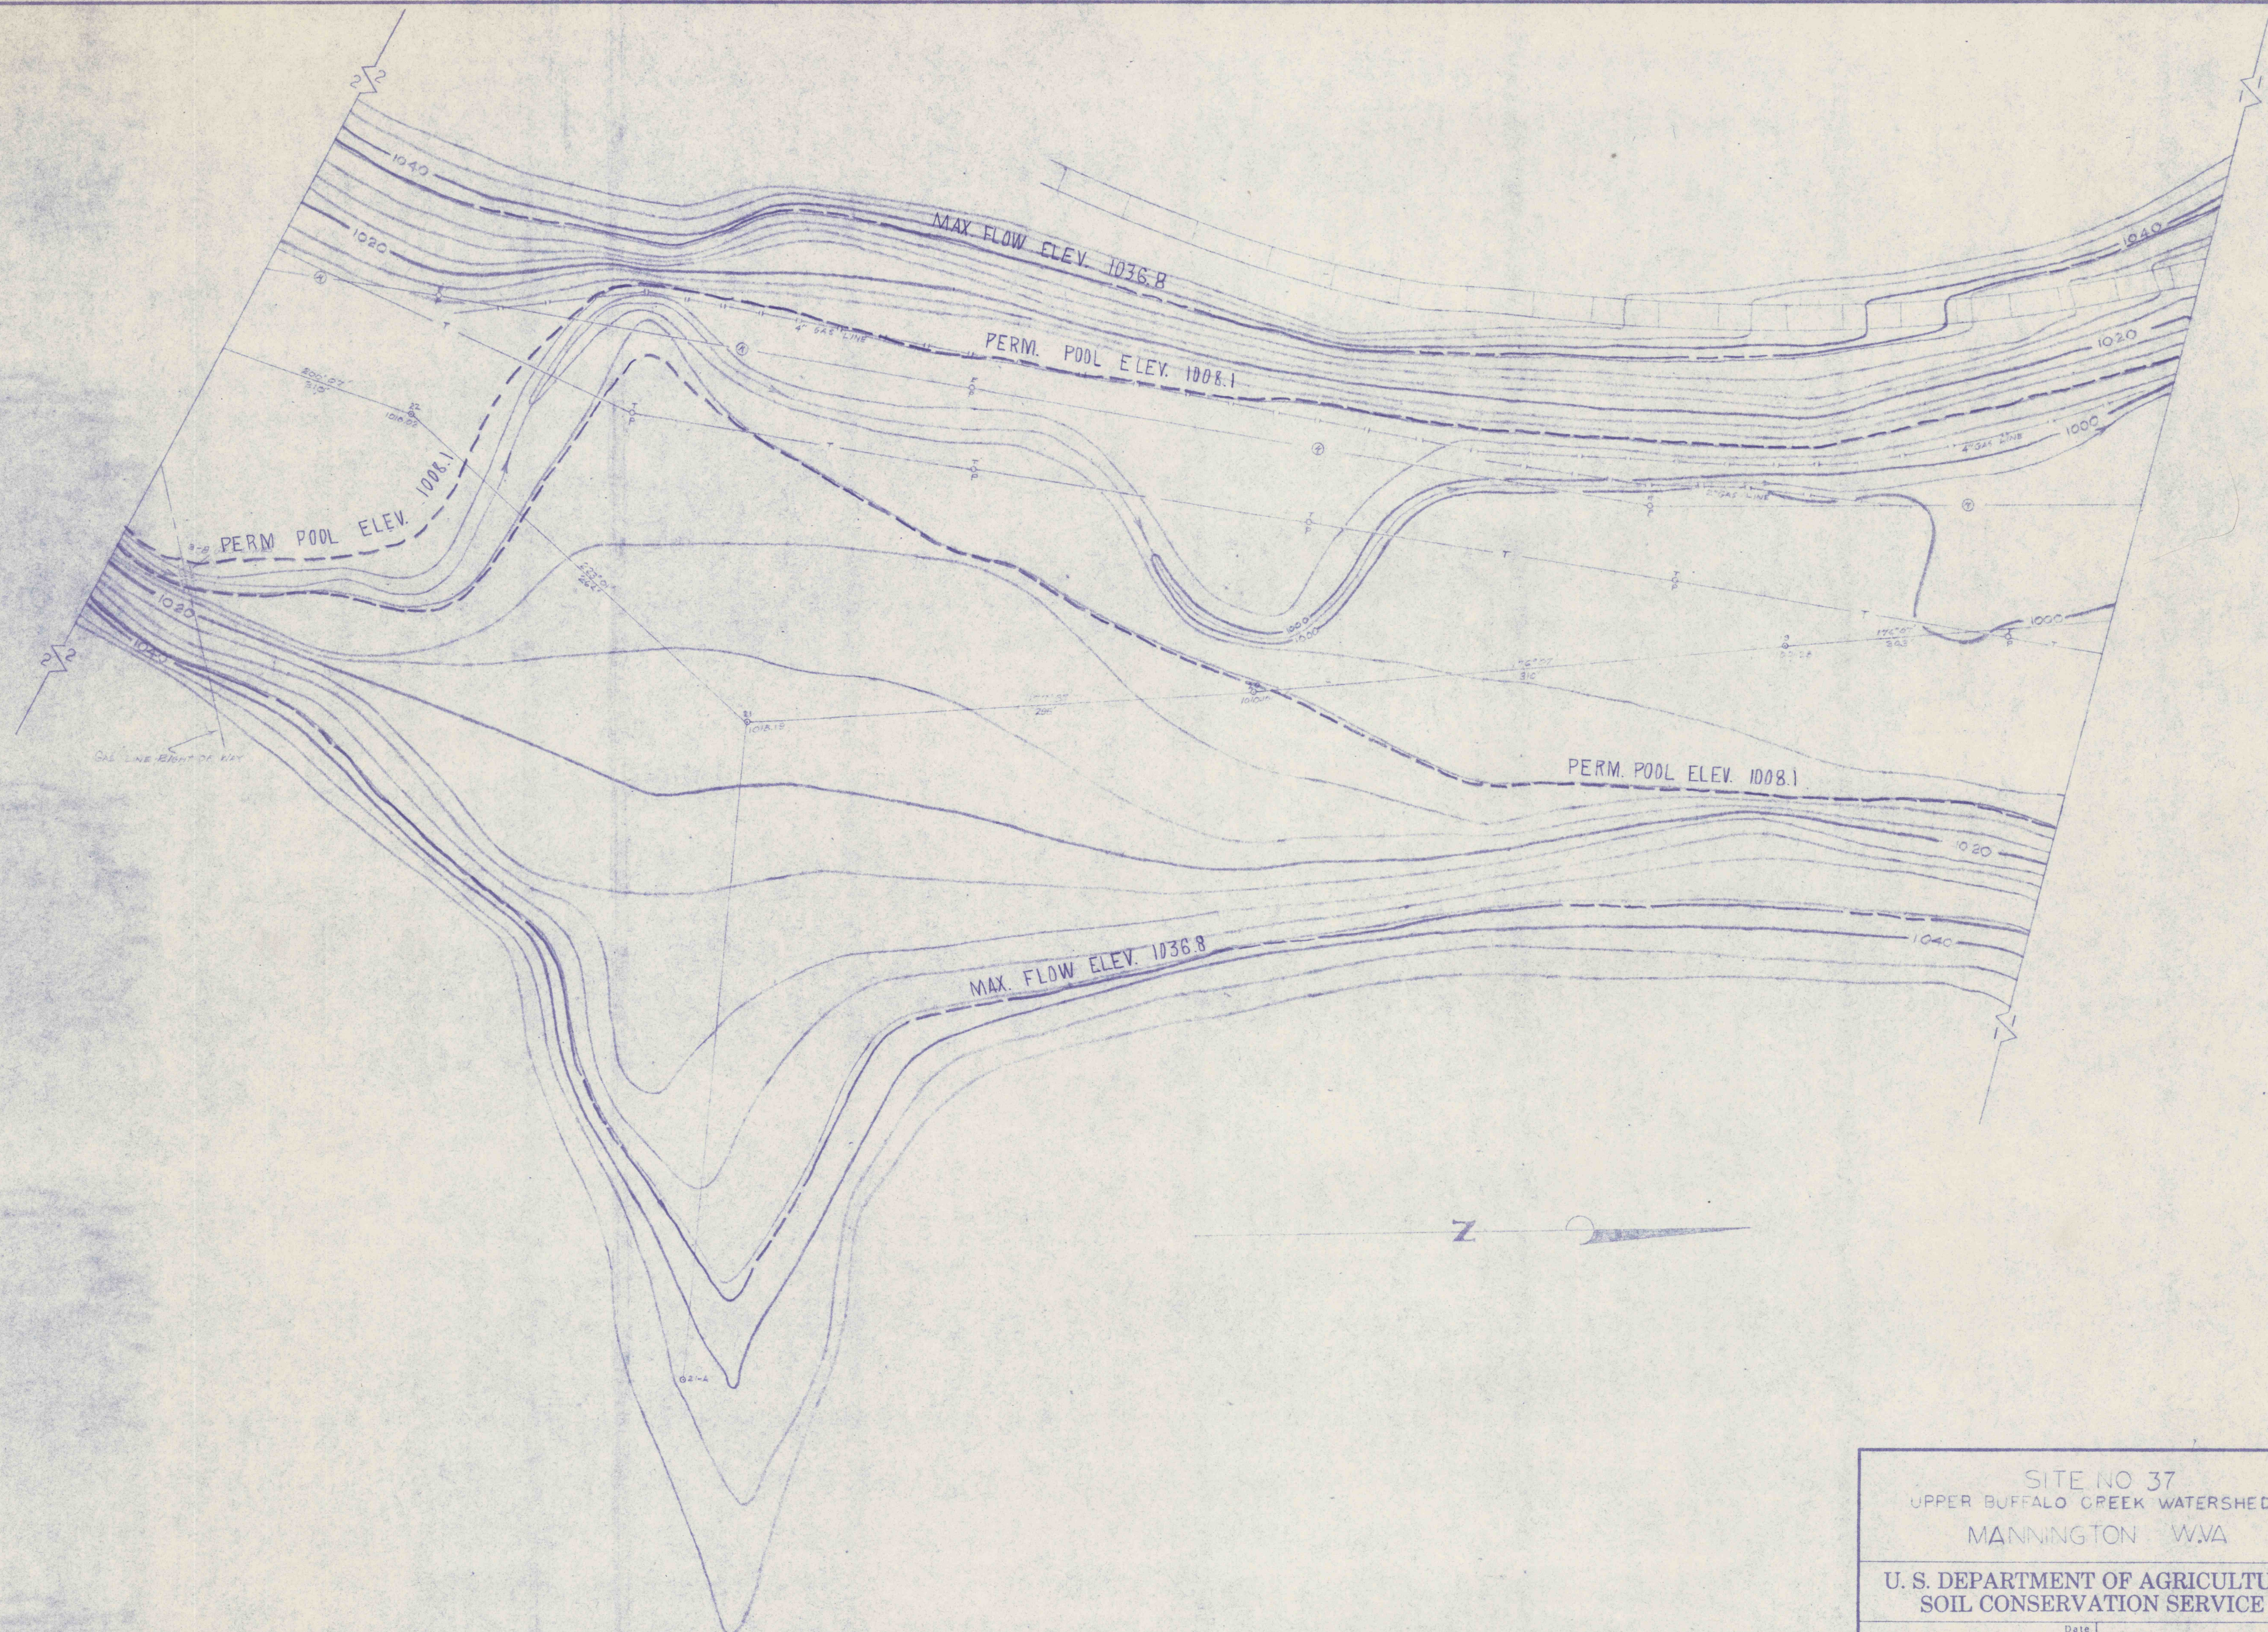

IMAPS # 17295

|                                                                |      |                 |            |
|----------------------------------------------------------------|------|-----------------|------------|
| SITE NO 37<br>UPPER BUFFALO CREEK WATERSHED<br>MANNINGTON W.VA |      |                 |            |
| U. S. DEPARTMENT OF AGRICULTURE<br>SOIL CONSERVATION SERVICE   |      |                 |            |
| Designed                                                       | Date | Approved by     |            |
| Drawn DOLL                                                     | 6/65 | Title           |            |
| Traced HORNE                                                   | 6/65 | Title           |            |
| Checked GREEN                                                  |      | Sheet No 2 of 7 | Drawing No |