
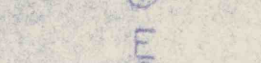
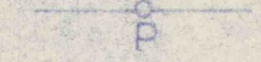
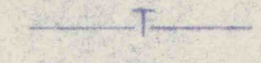
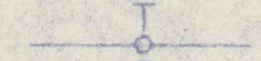
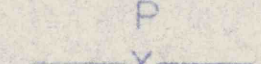


LEGEND

-  ELECTRIC LINE
-  ELECTRIC POLE
-  TELEPHONE LINE
-  TELEPHONE POLE
-  FENCE
-  PIPE LINE
-  TRAVERSE
-  PAVED ROAD
-  UNPAVED ROAD

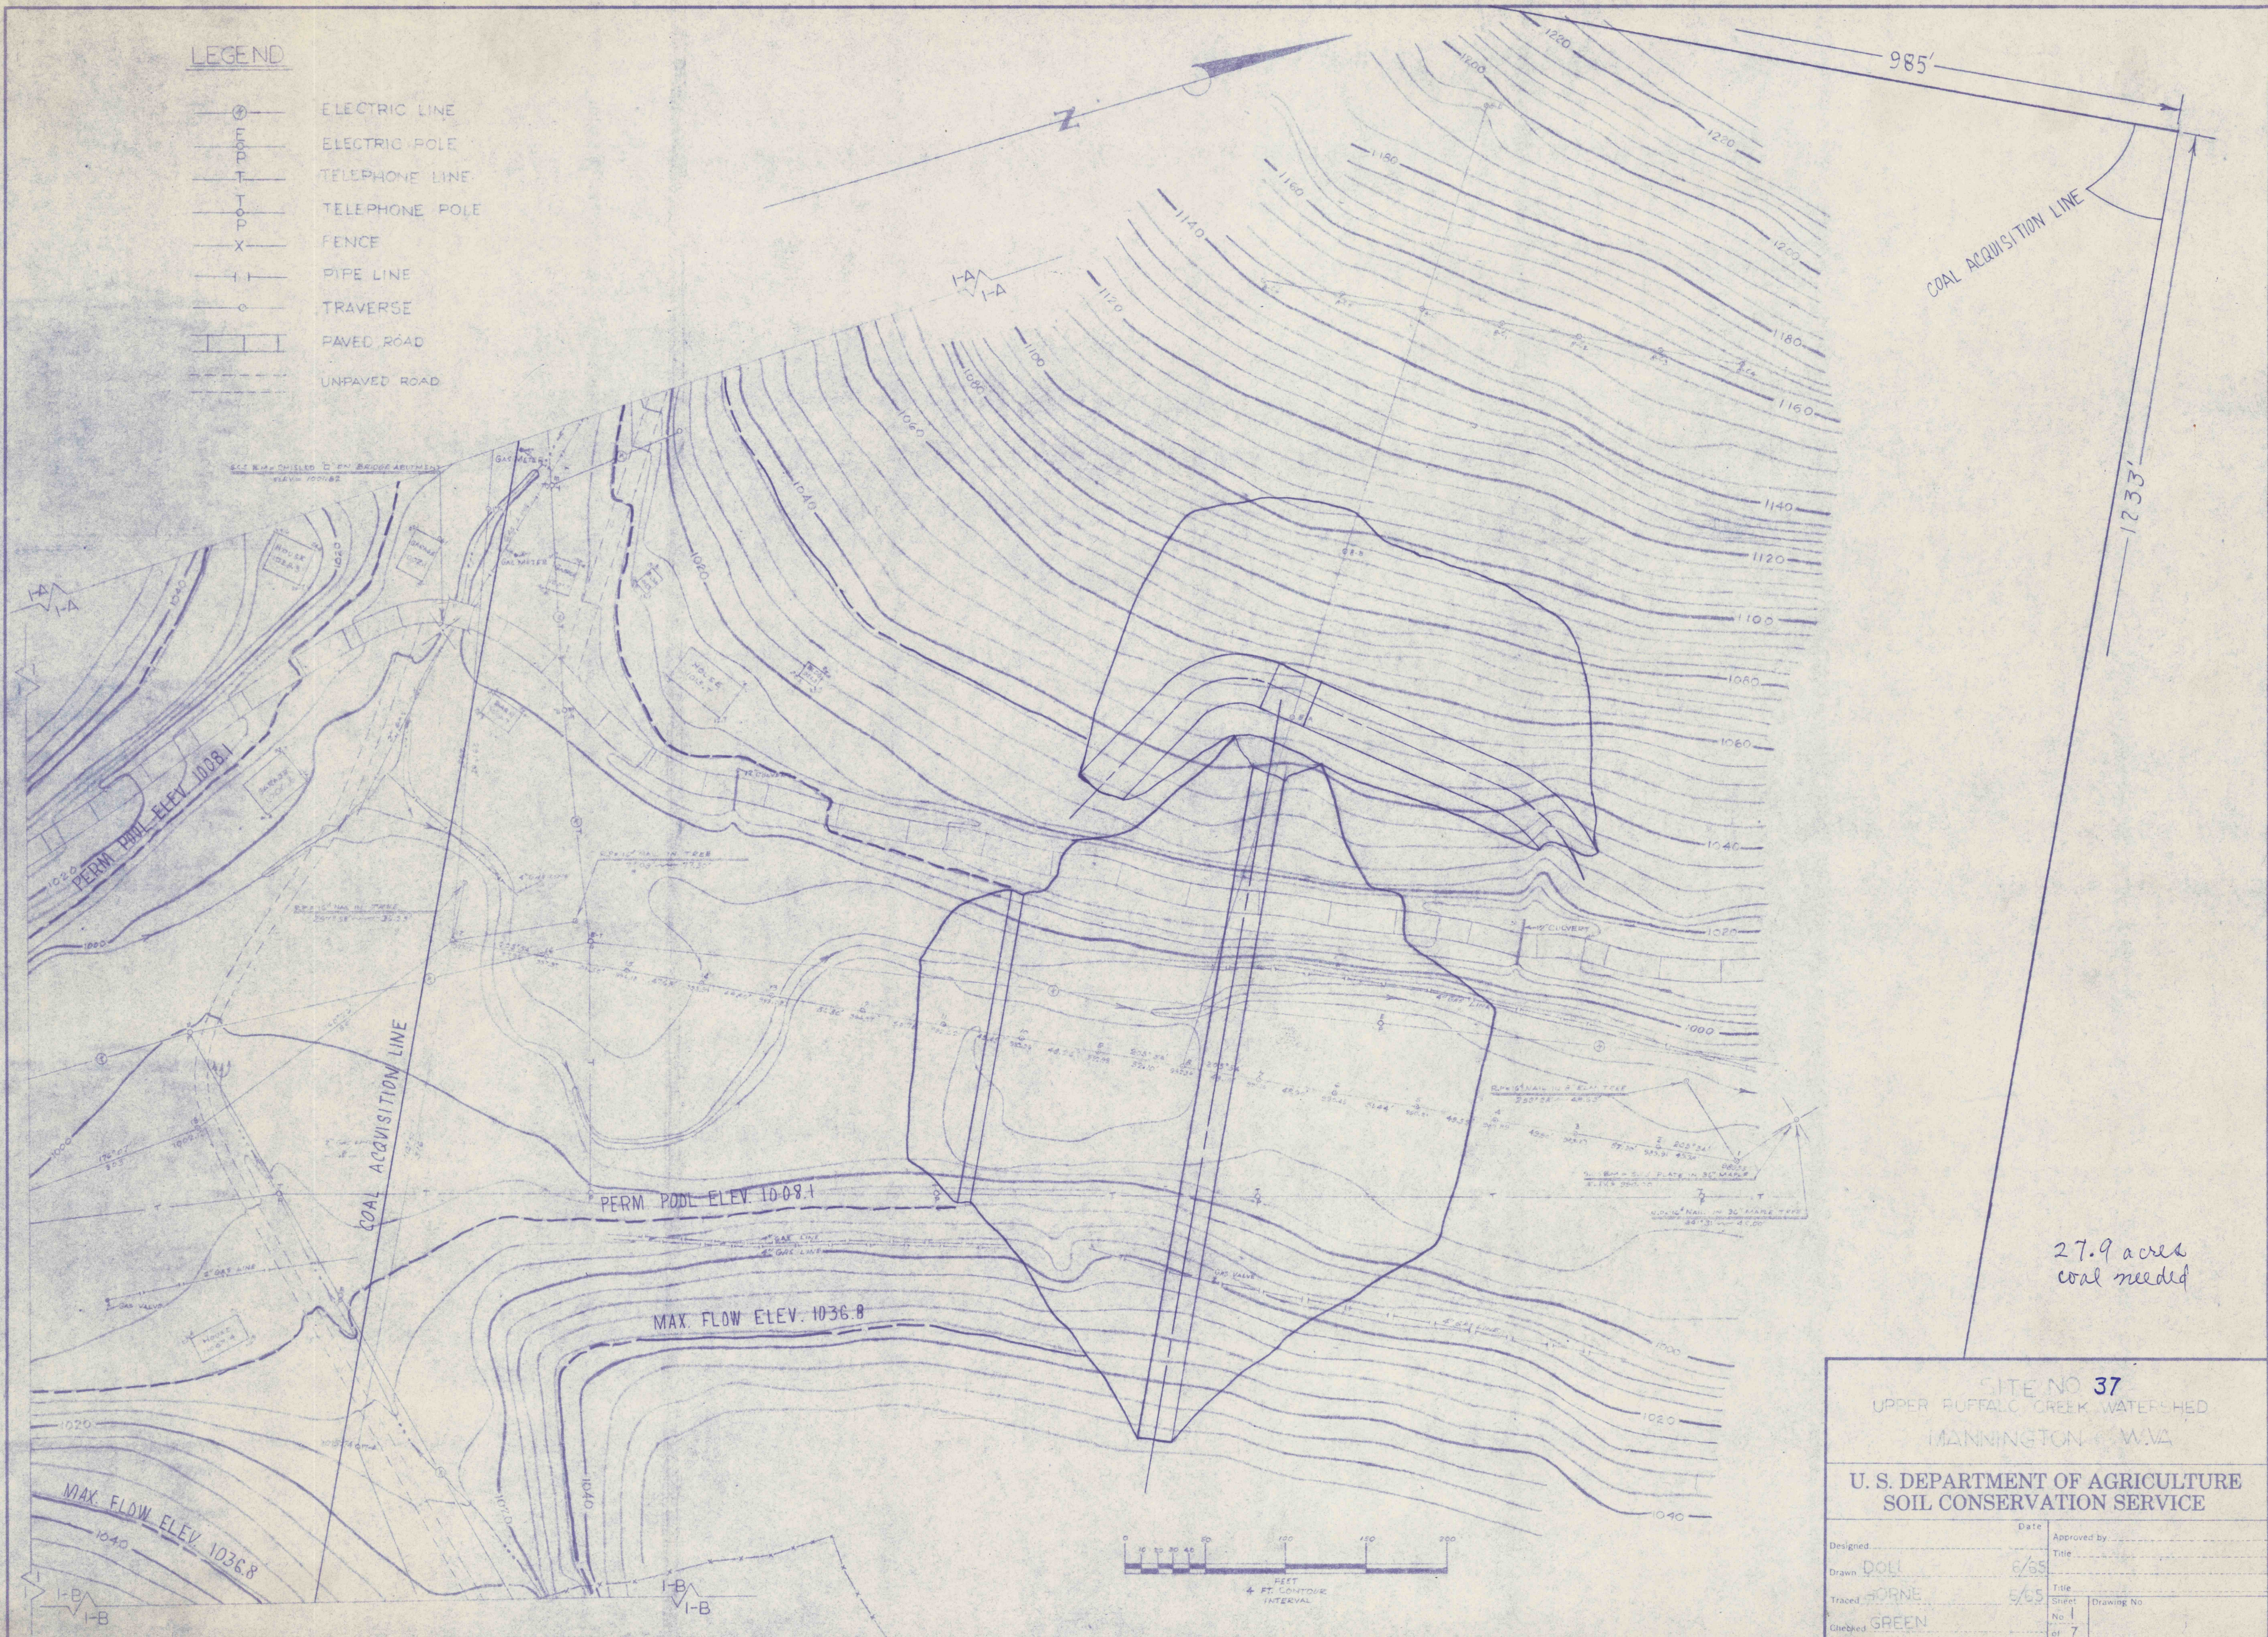

SITE NO 37
UPPER BUFFALO CREEK WATERSHED
MANNINGTON, W.VA.

U. S. DEPARTMENT OF AGRICULTURE
SOIL CONSERVATION SERVICE

Designed	Date	Approved by
Drawn DOLL	6/65	Title
Traced FORNE	5/65	Title
Checked GREEN		Sheet No. 1 of 7
		Drawing No.