


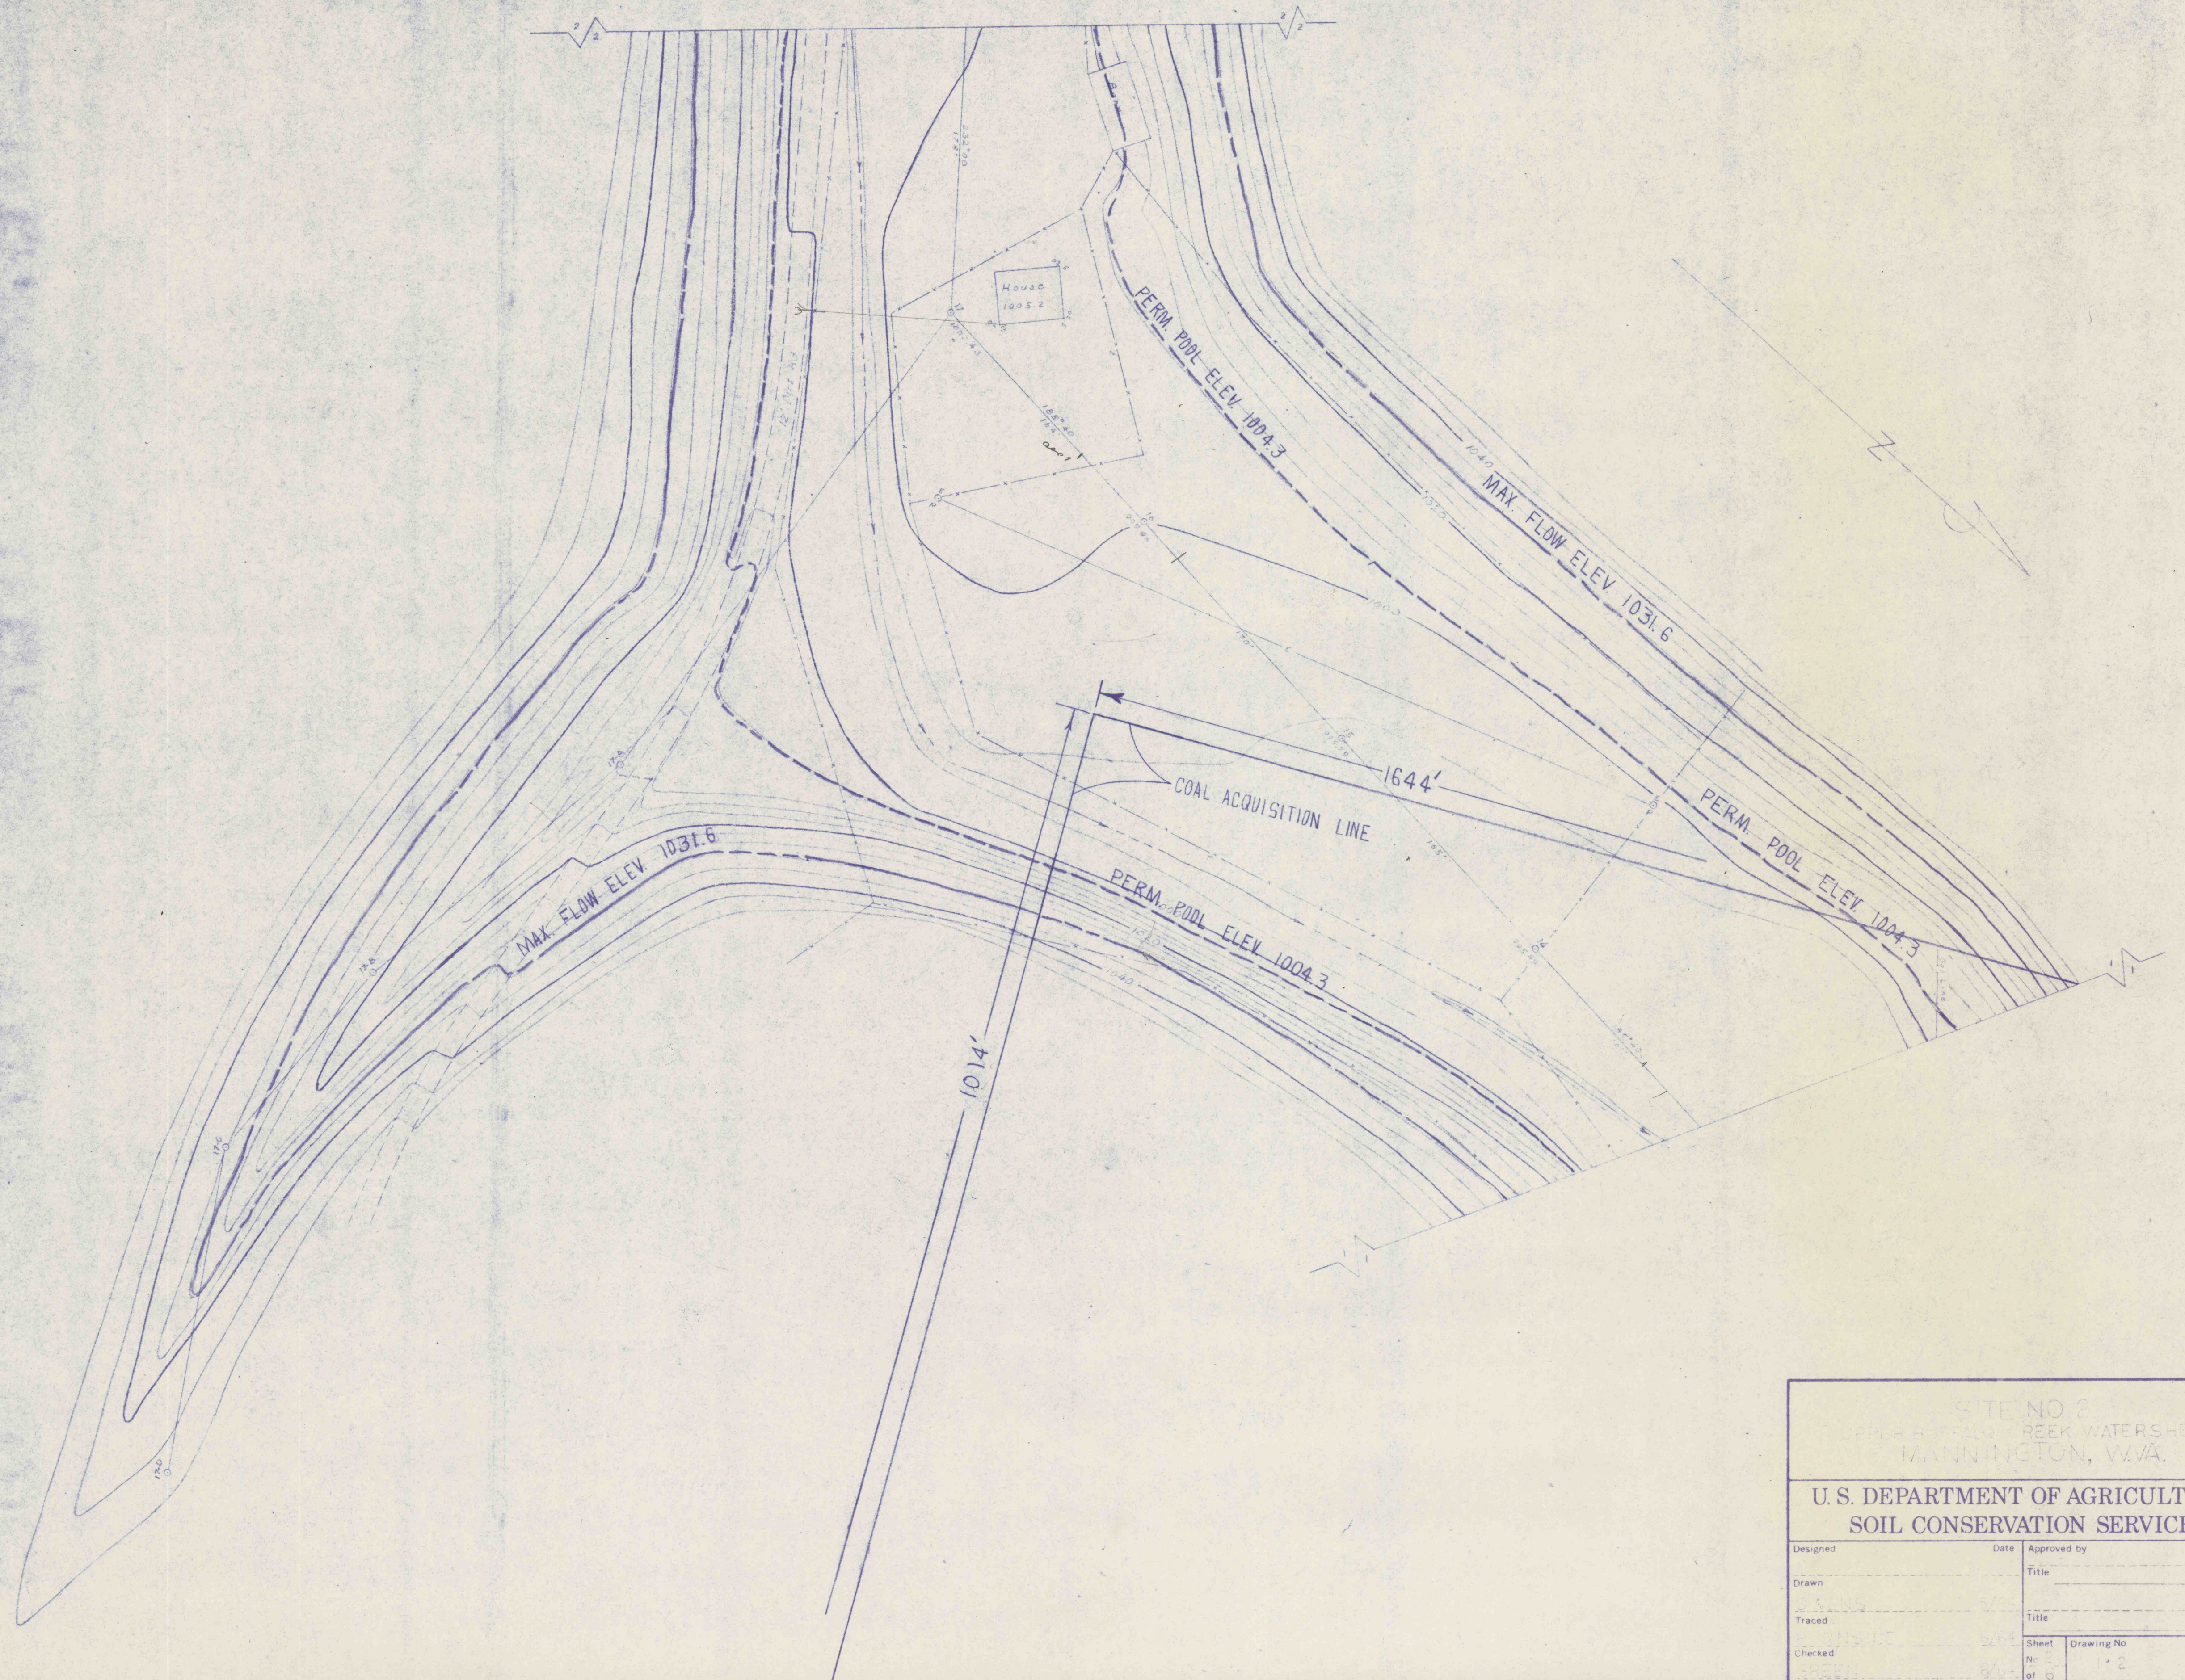

SITE NO. 2 DOUBLE BUFFALO CREEK WATERSHED MANNINGTON, W.VA.			
U. S. DEPARTMENT OF AGRICULTURE SOIL CONSERVATION SERVICE			
Designed	Date	Approved by	
Drawn		Title	
Traced		Title	
Checked		Sheet	Drawing No.
		No. 2	12
		of 2	