


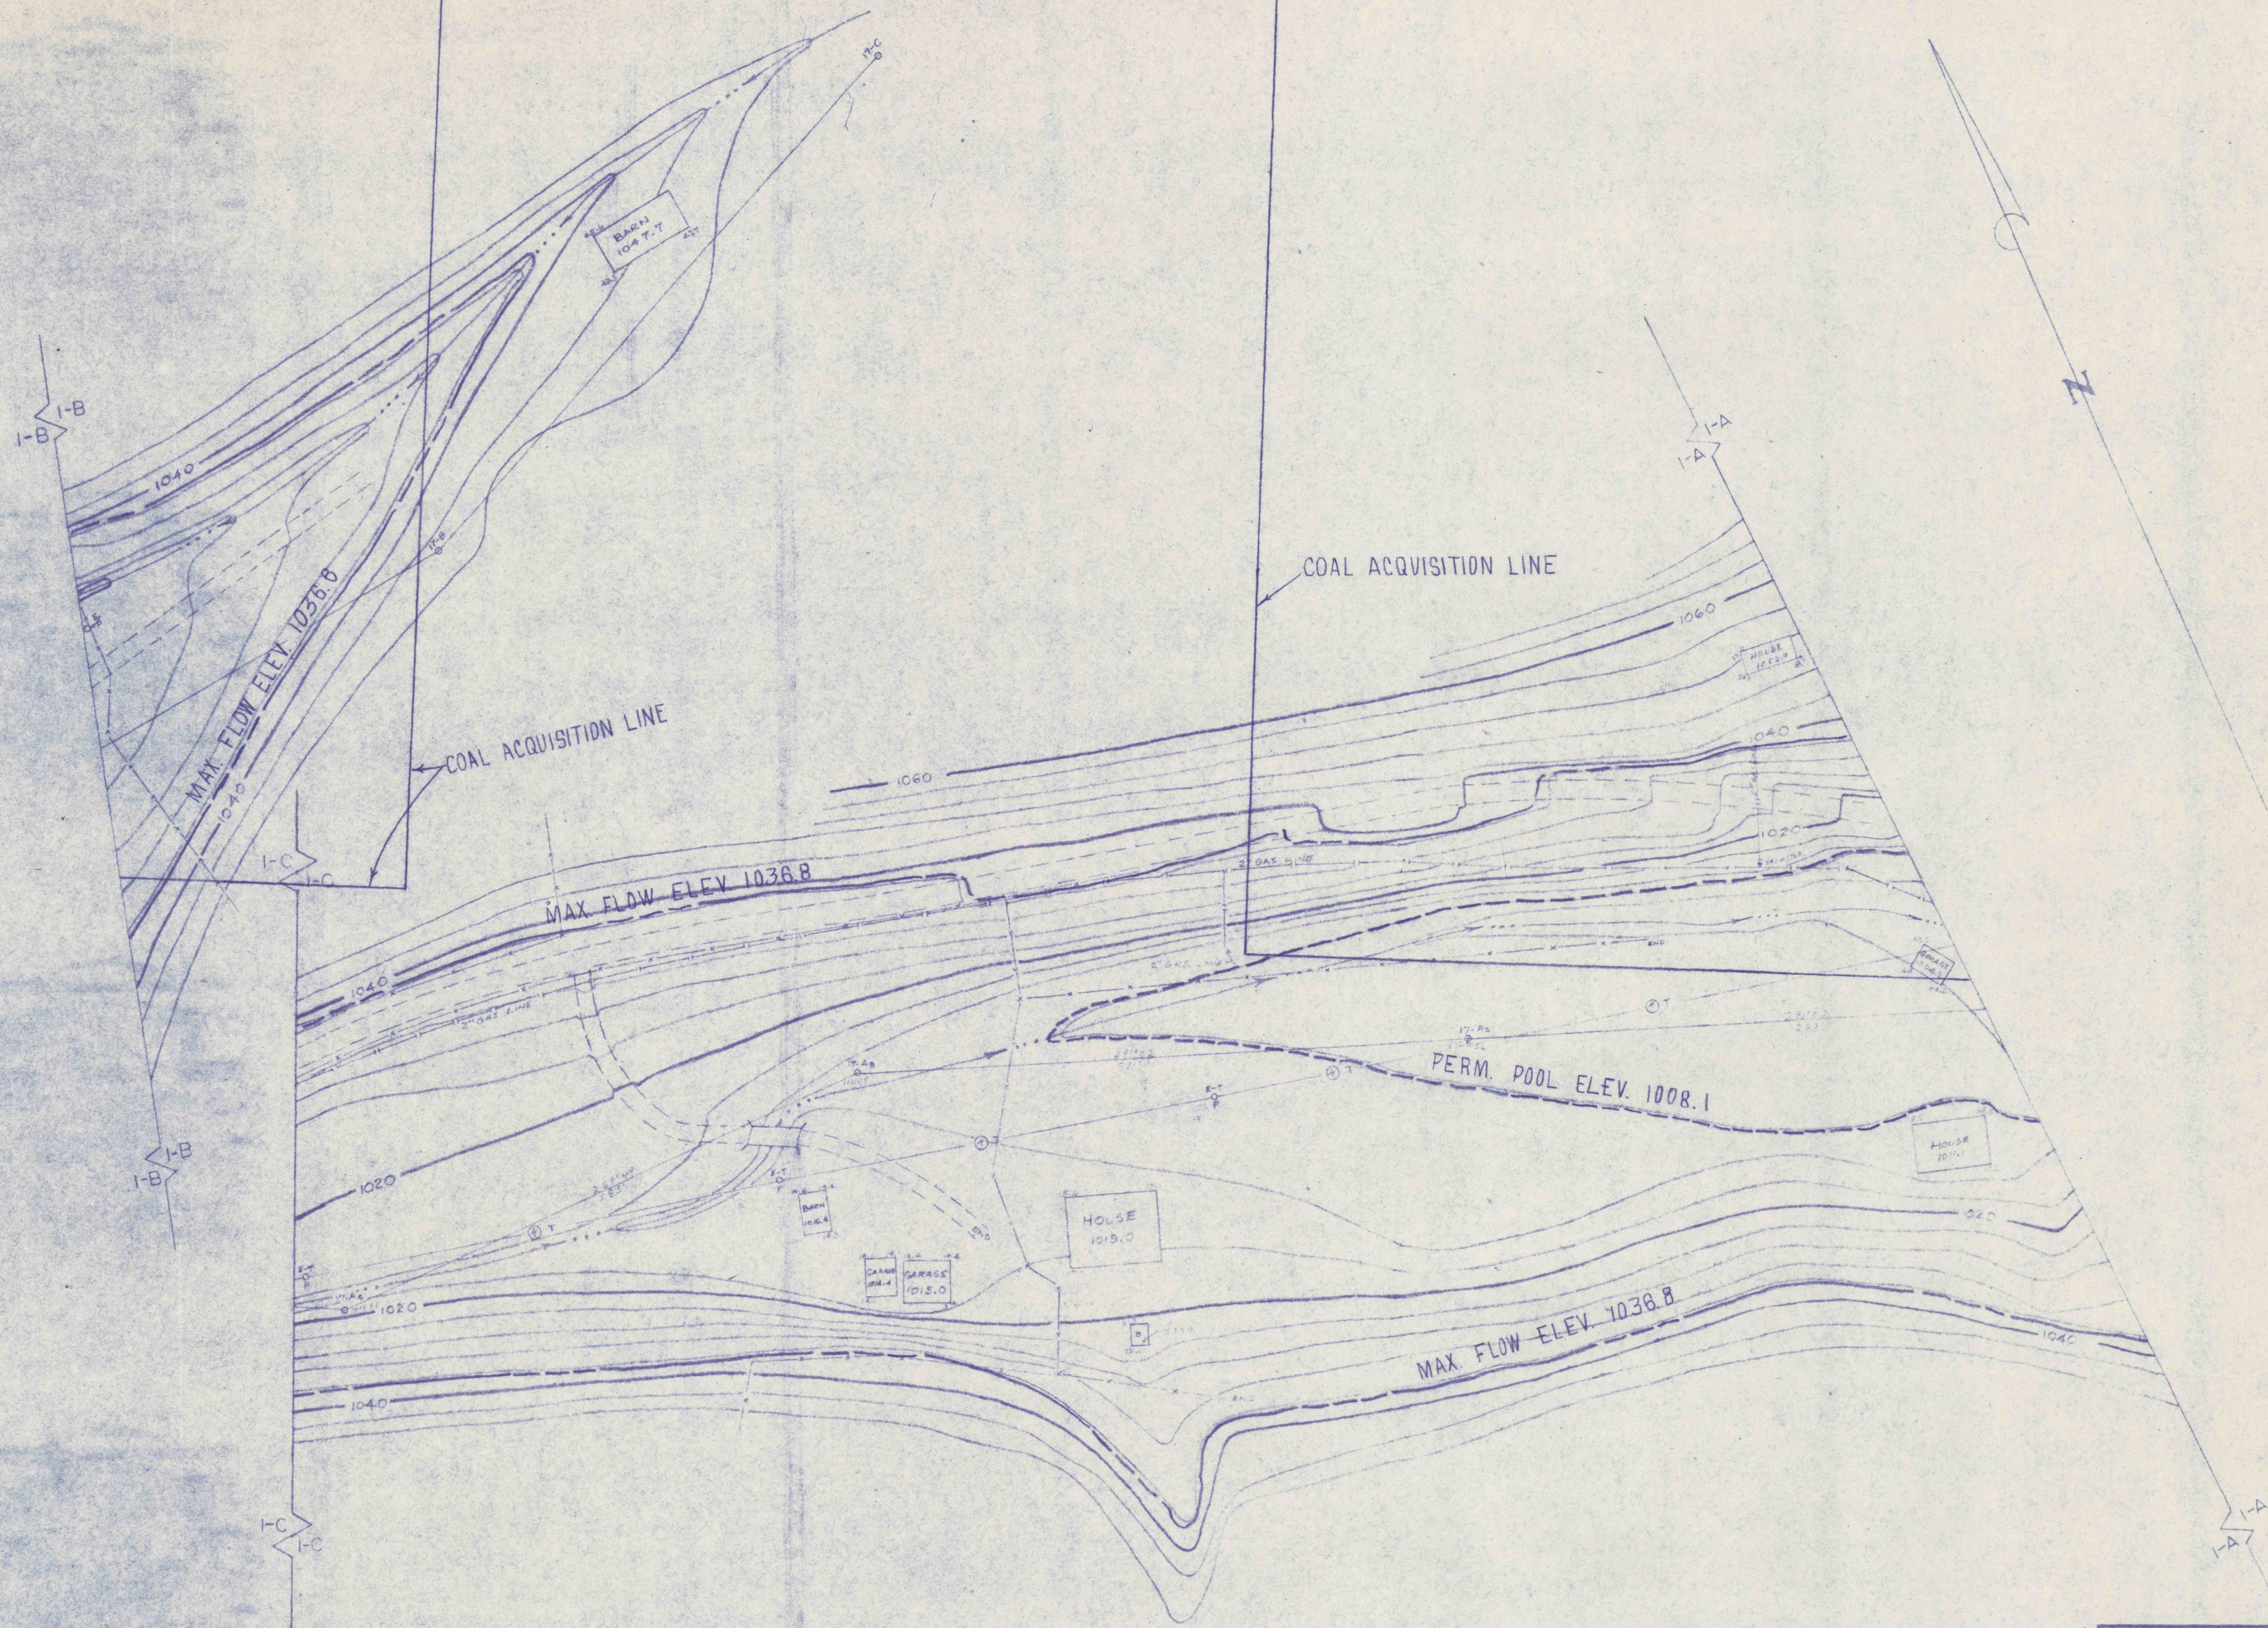

SITE NO 37
 UPPER BUFFALO CREEK WATERSHED
 MANNINGTON W.VA

U. S. DEPARTMENT OF AGRICULTURE
 SOIL CONSERVATION SERVICE

Designed	Date	Approved by
Drawn DOLL	6/65	Title
Traced HORNE	6/65	Title
Checked GREEN	No 6	Drawing No.
	of 7	