


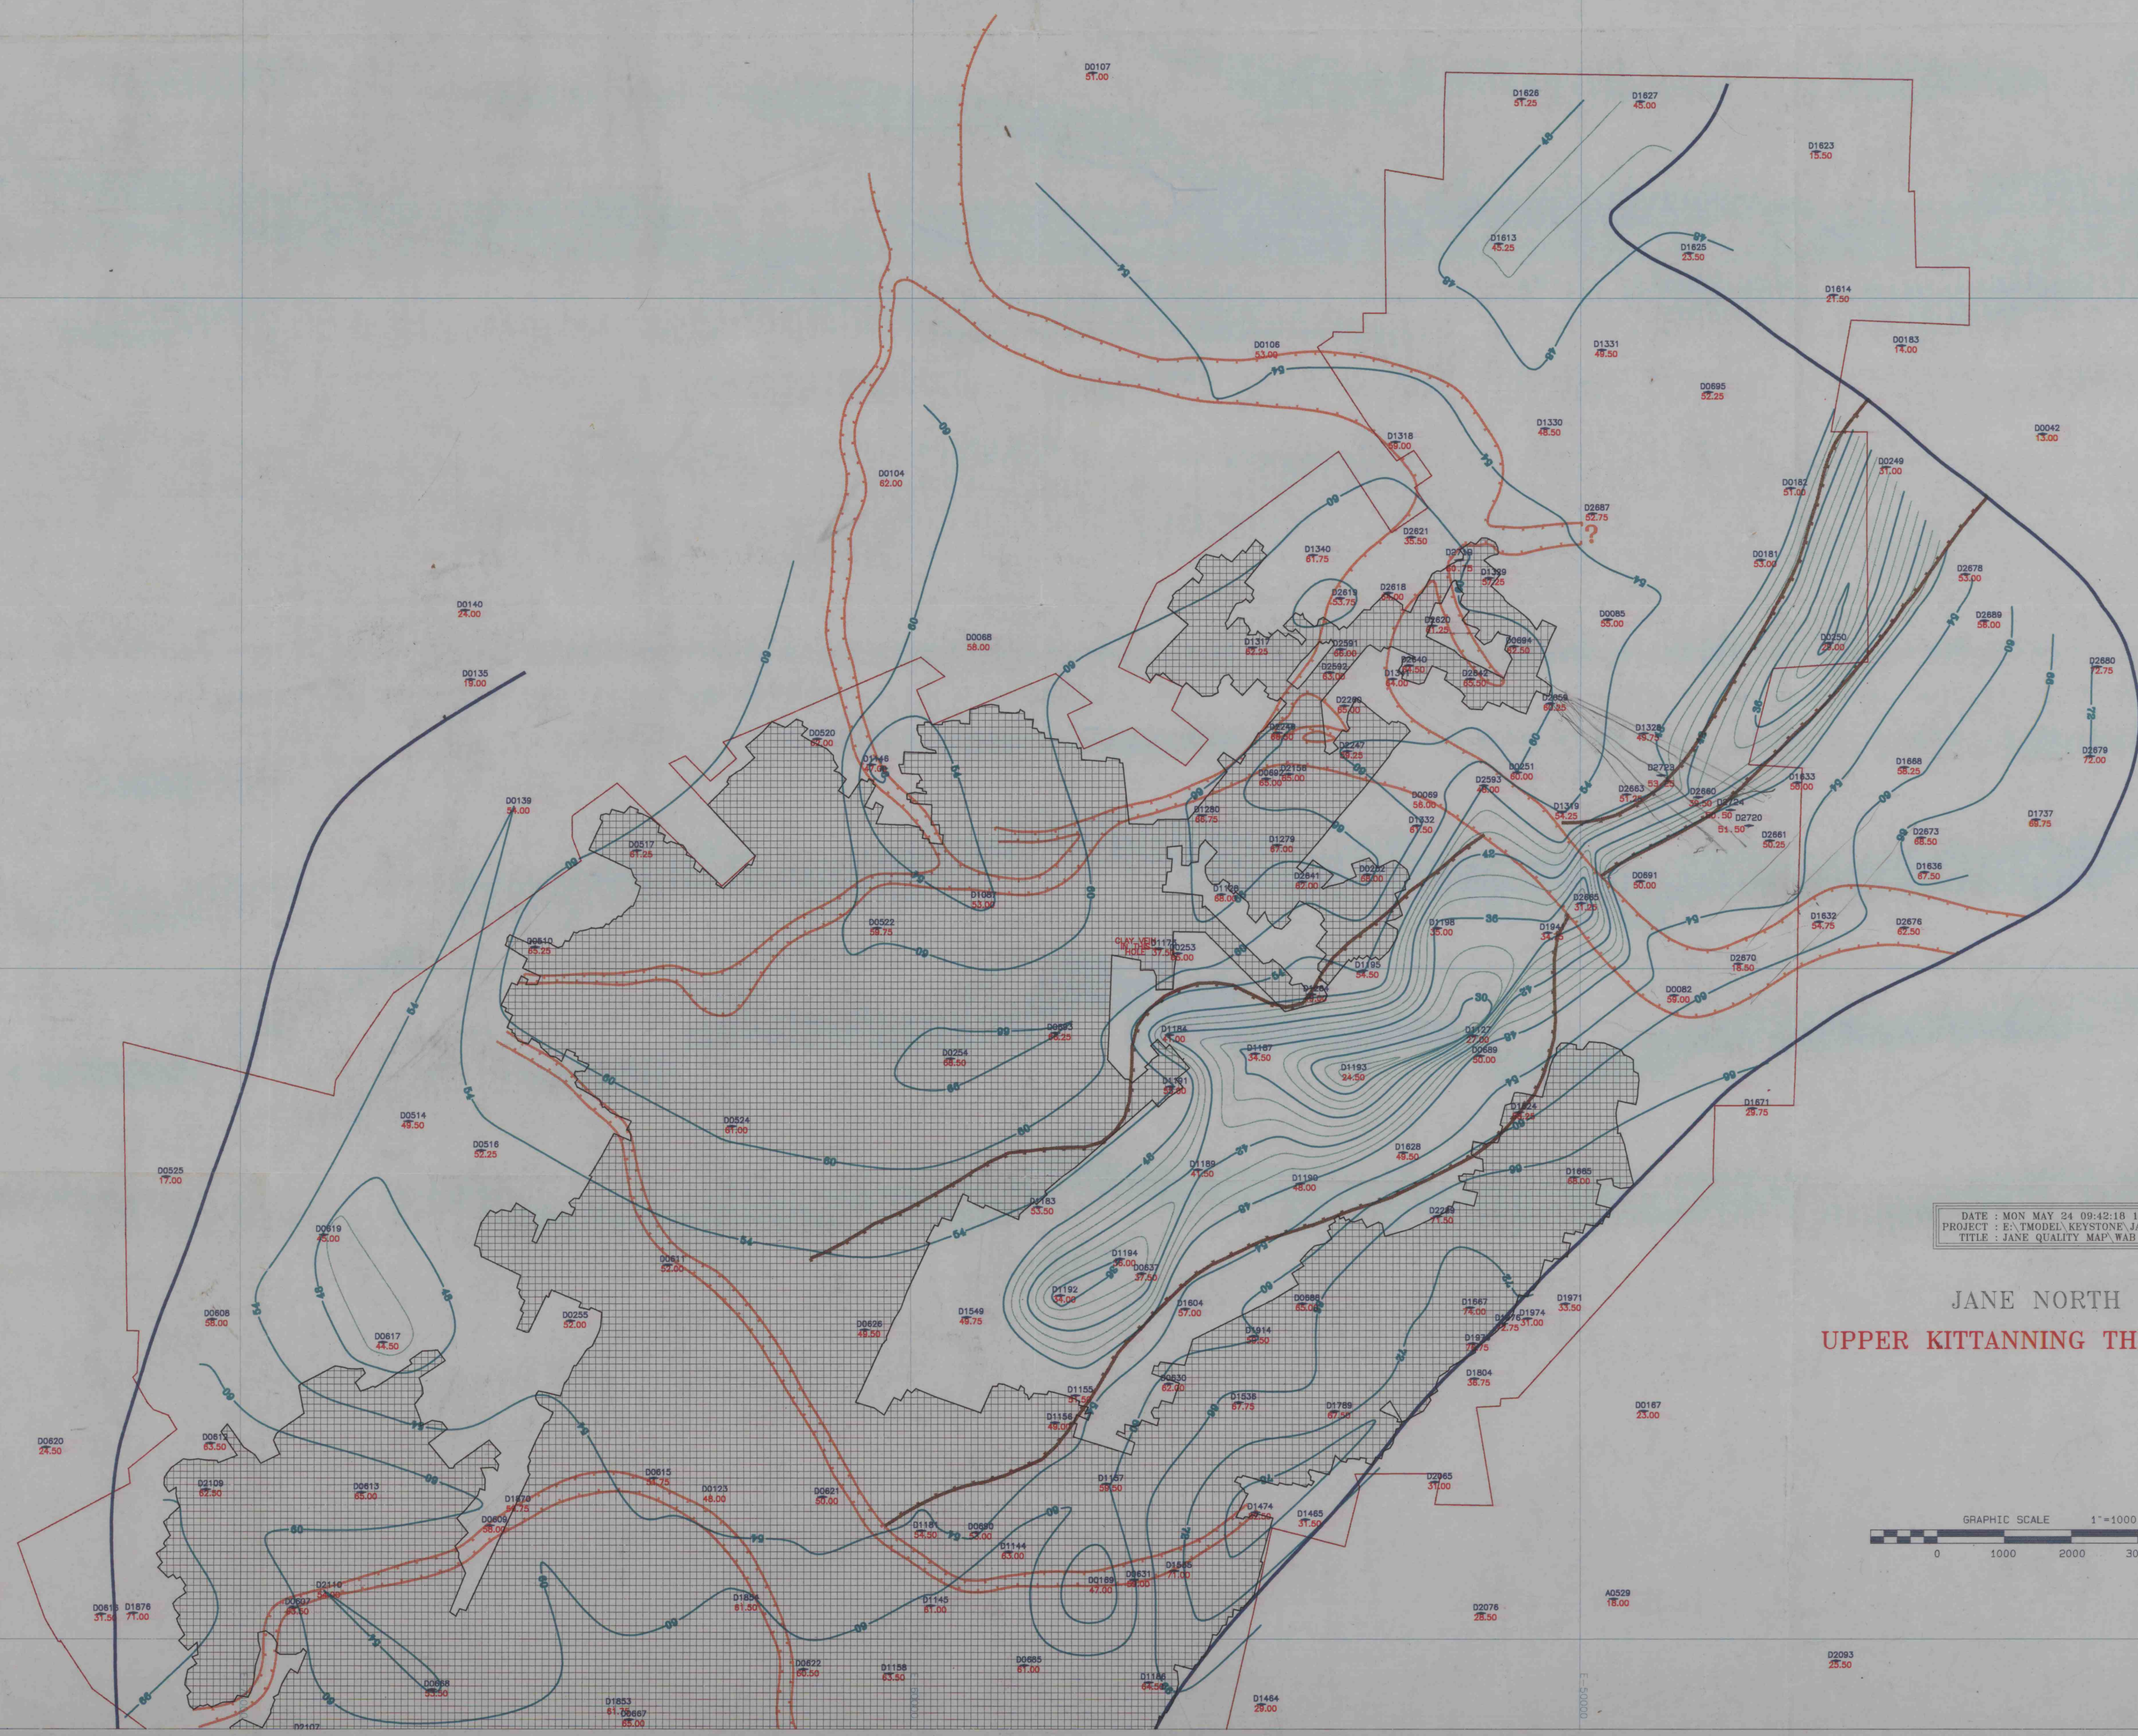

DATE : MON MAY 24 09:42:18 1993
PROJECT : E:\TMODEL\KEYSTONE\JANE\JANE
TITLE : JANE QUALITY MAP.WAD

JANE NORTH
UPPER KITTANNING THICKNESS

