


AVONMORE FIELD

UPPER FREEPORT (E) SEAM
SLICE MAP OF ROCK TYPES 10' ABOVE COAL

MAP 14

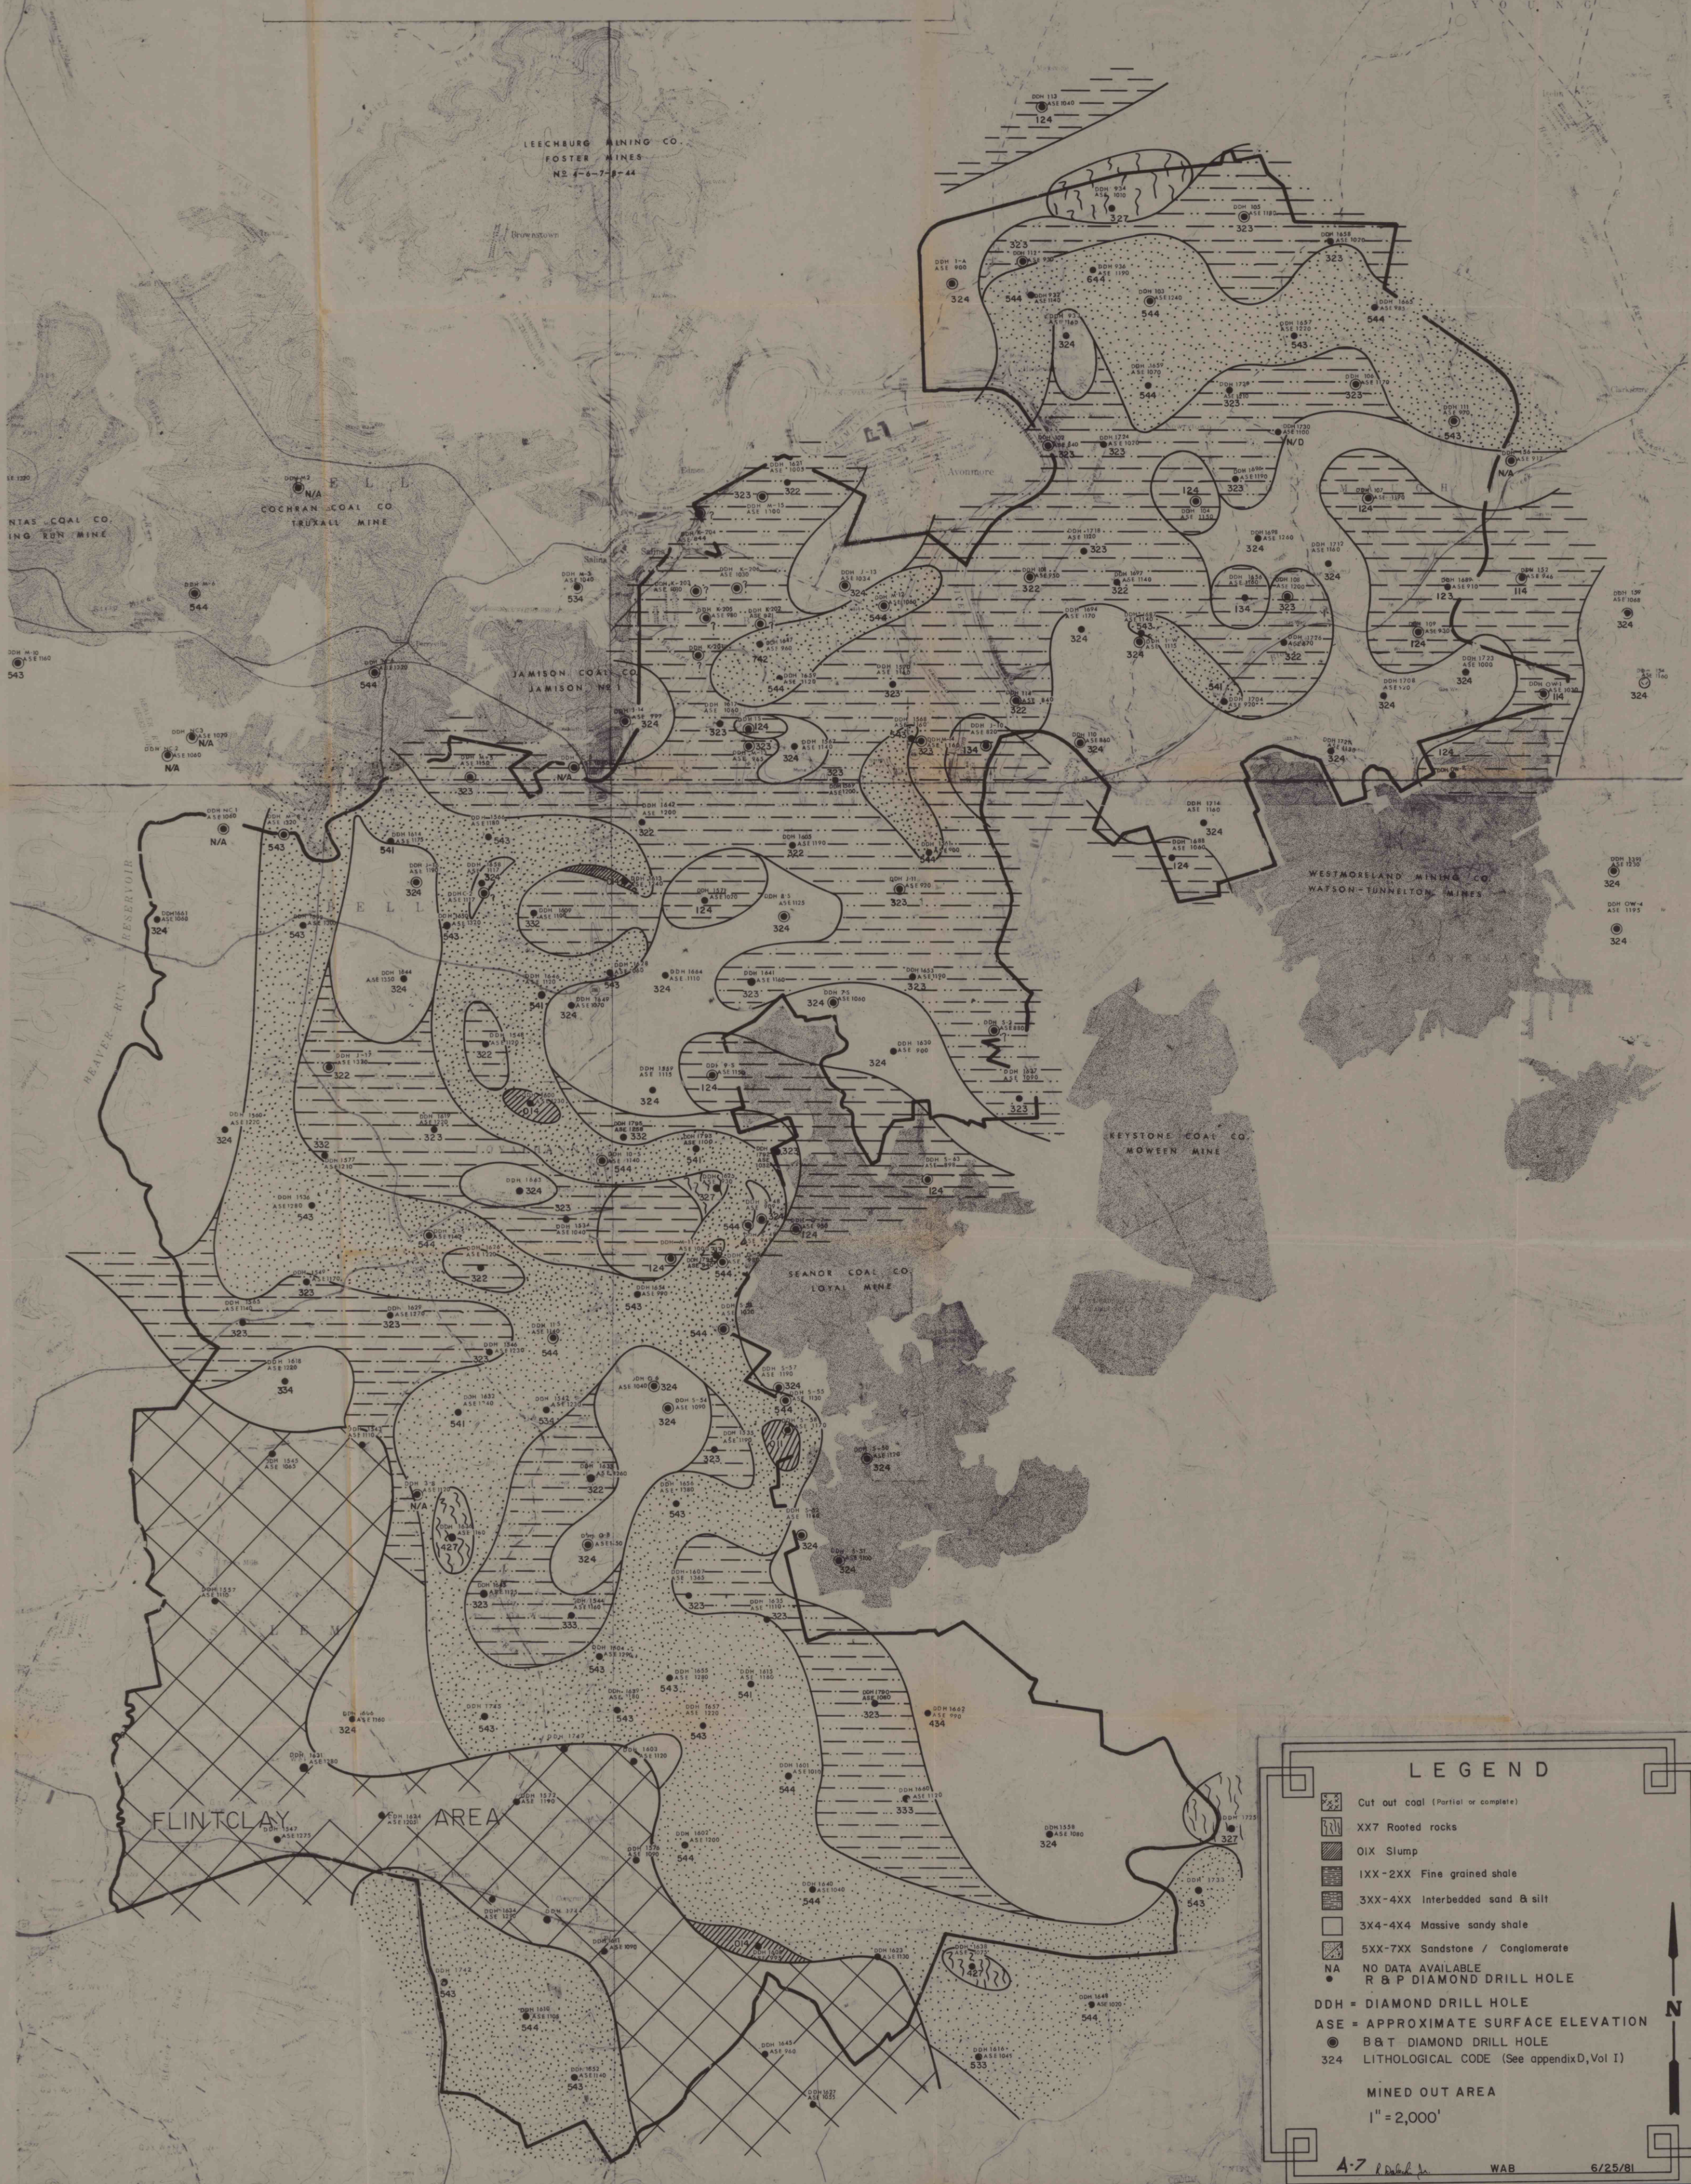

LEGEND

- Cut out coal (Partial or complete)
- XX7 Roofed rocks
- OIX Slump
- IXX-2XX Fine grained shale
- 3XX-4XX Interbedded sand & silt
- 3X4-4X4 Massive sandy shale
- 5XX-7XX Sandstone / Conglomerate
- NO DATA AVAILABLE
- R & P DIAMOND DRILL HOLE

DDH = DIAMOND DRILL HOLE
ASE = APPROXIMATE SURFACE ELEVATION
B & T DIAMOND DRILL HOLE
324 LITHOLOGICAL CODE (See appendix D, Vol I)

MINED OUT AREA
1" = 2,000'